



PLOT 111
TYPE P - S351 (Rented)


PLOT 110
TYPE P - S351 (Rented)

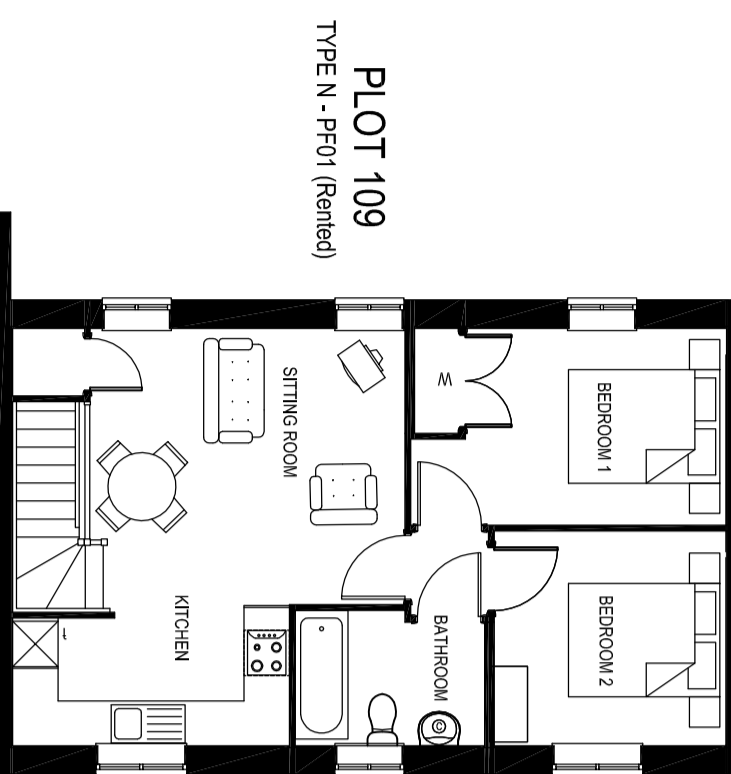


PLOT 109
TYPE N - PF01 (Rented)

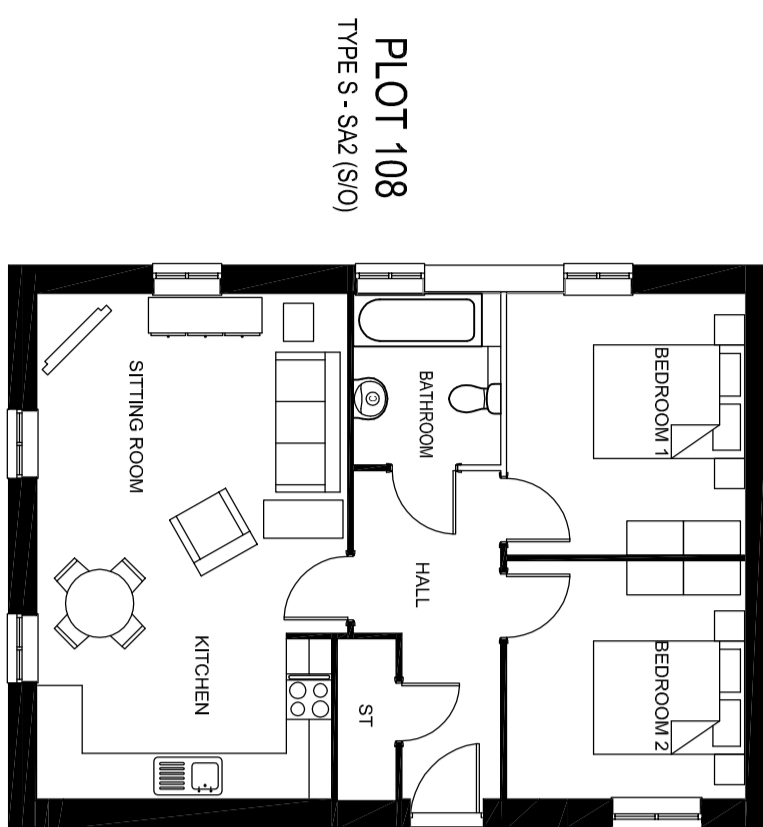


PLOT 108
TYPE S - SA2 (S/O)

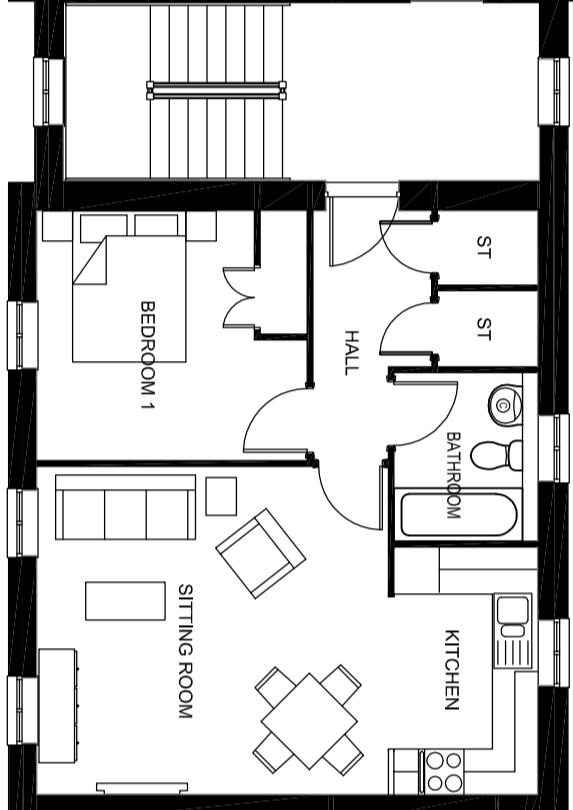

PLOT 106
TYPE Y - SA1 (S/O)

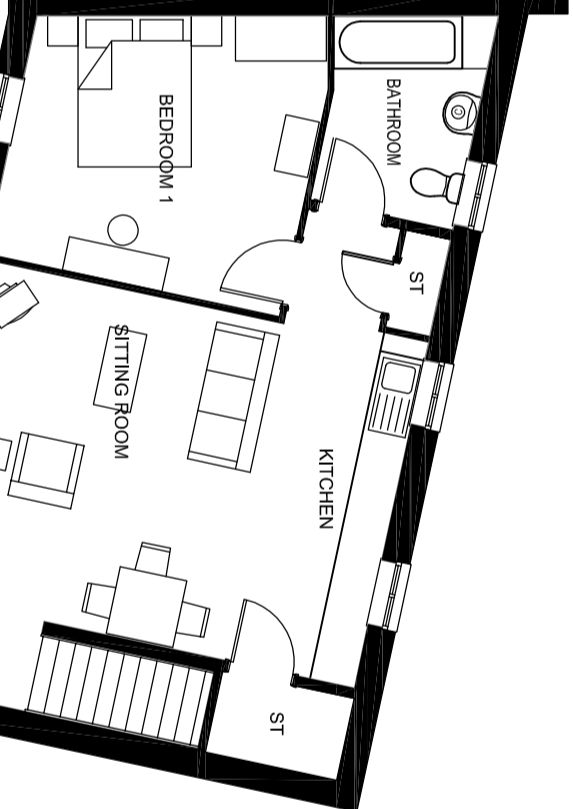

PLOT 104
TYPE R - MAIS (Rented)

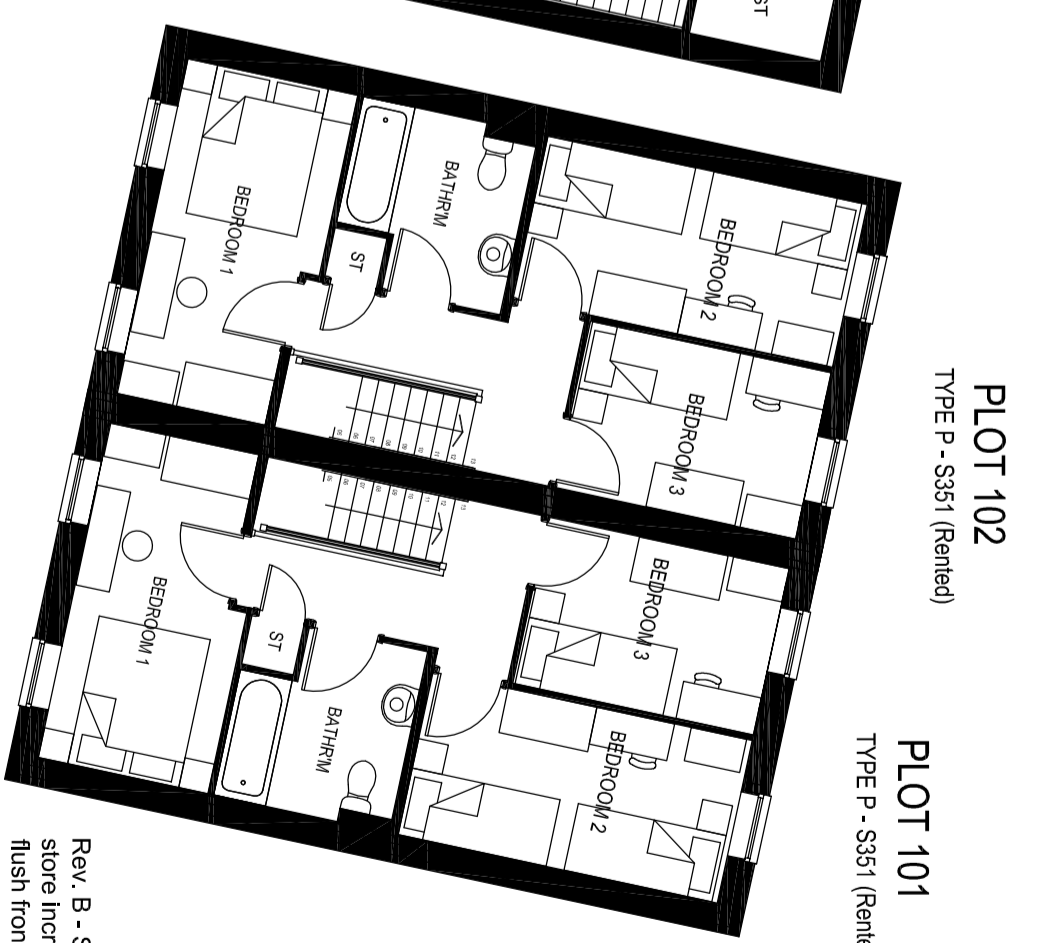


PLOT 102
TYPE P - S351 (Rented)

PLOT 101
TYPE P - S351 (Rented)

FIRST FLOOR PLAN

BIGGESTER KM4

1:100

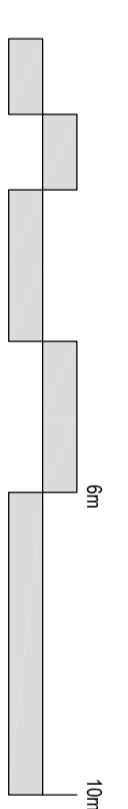

- Gas meter boxes to be in ground
- Electric meter boxes to be finished white
- Refer to materials layout for all facing materials
- Refer to Planning layout for Chimney positions

HOUSE BLOCK PLANNING DRAWING
1 & 2 BED FLATS & 3 BED HOUSES
PROPOSED FIRST FLOOR PLANS 1:100 @
A2
KM4-BLOCK-25-02 PLOTS 101-111 Rev B

Rev. B - Sept. 2014 - Plot 103 & 104 replanned, Bin & Cycle store increased & access way reduced. Plots 110 & 111 flush front with plot 109 to accommodate visibility splay.