


BIGGESTER KM4

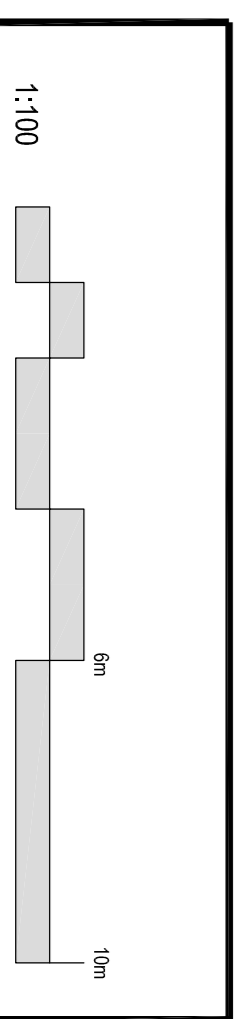

- Gas meter boxes to be in ground
 - Electric meter boxes to be finished with
 - Refer to materials board for all safety materials
 - Refer to planning report for chimney position

Rev. B - Sept. 2014 - Plot 103 & 104 explained, Bag & Cycle
 signs removed, 101, 102, 103, 104, 105, 106, 107, 108,
 flush front with plot 109 to accommodate visibility signs.
HOUSE BLOCK PLANNING DRAWING
1 & 2 BED FLATS & 3 BED HOUSES
PROPOSED ELEVATIONS 1:100 @ A1
KM4-BLOCK-25-03 PLOTS 101-111 Rev B