



PLOT 113 FRONT ELEVATION

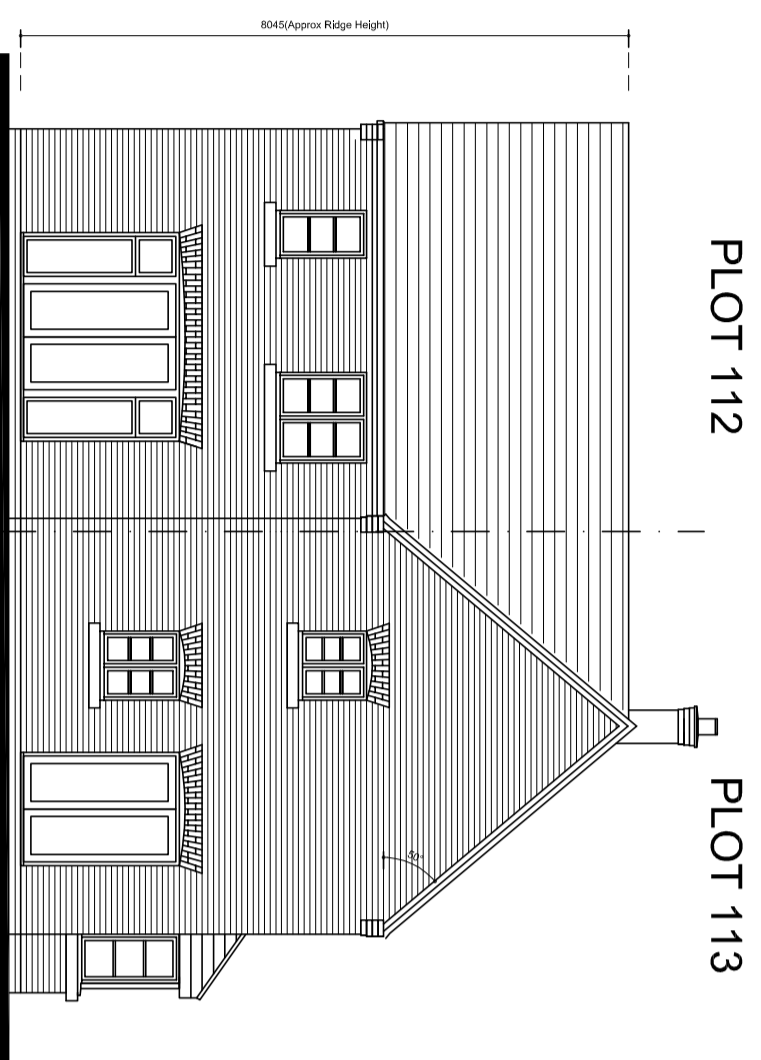


PLOT 112 REAR ELEVATION


PLOT 113 SIDE ELEVATION

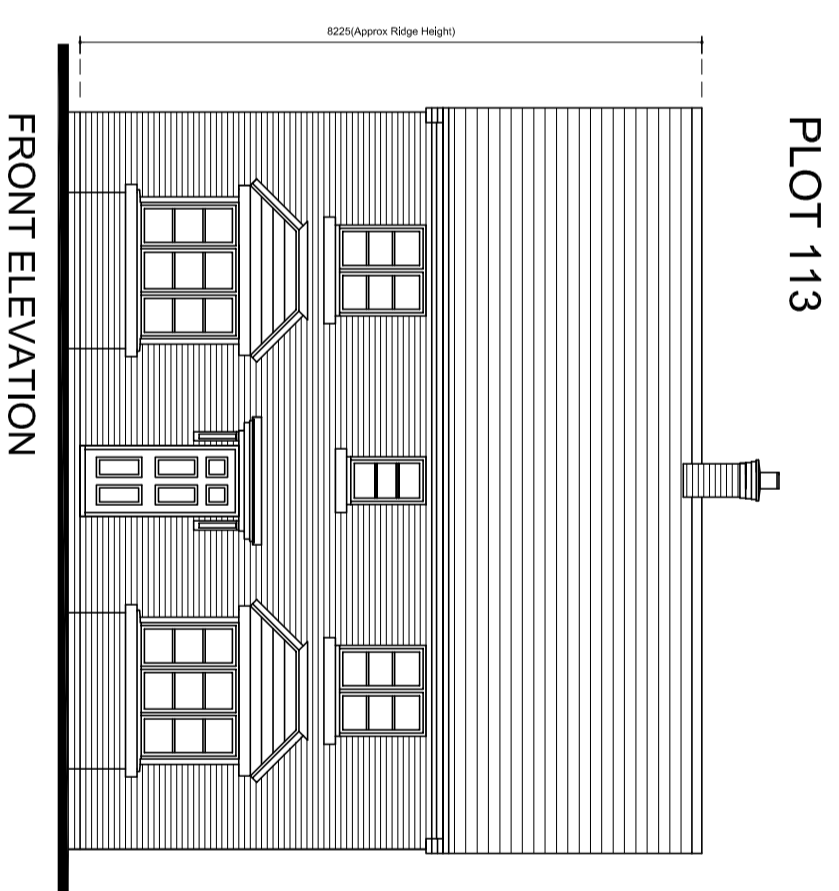

PLOT 113 FRONT ELEVATION

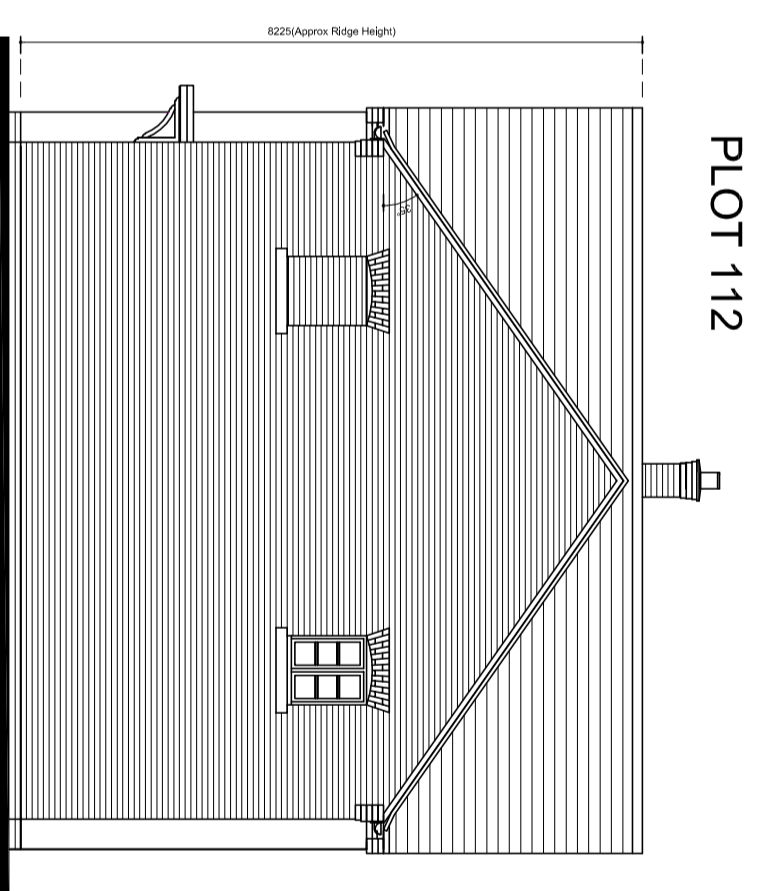


PLOT 112 SIDE ELEVATION

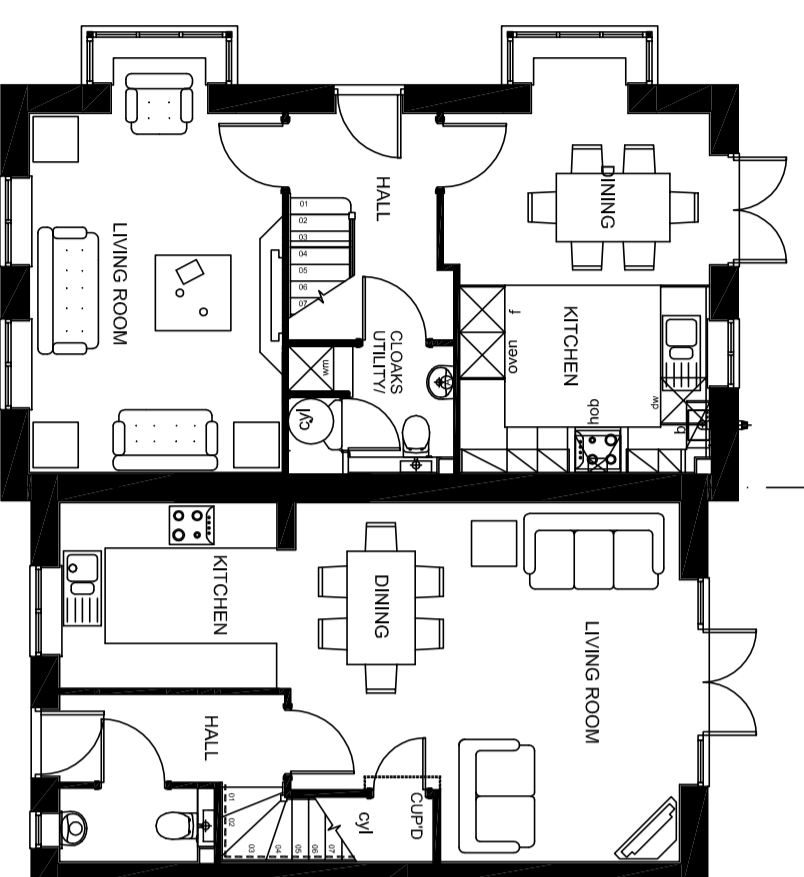

TYPE B - P303
PLOT 113
GROUND FLOOR


TYPE A - P302
PLOT 112

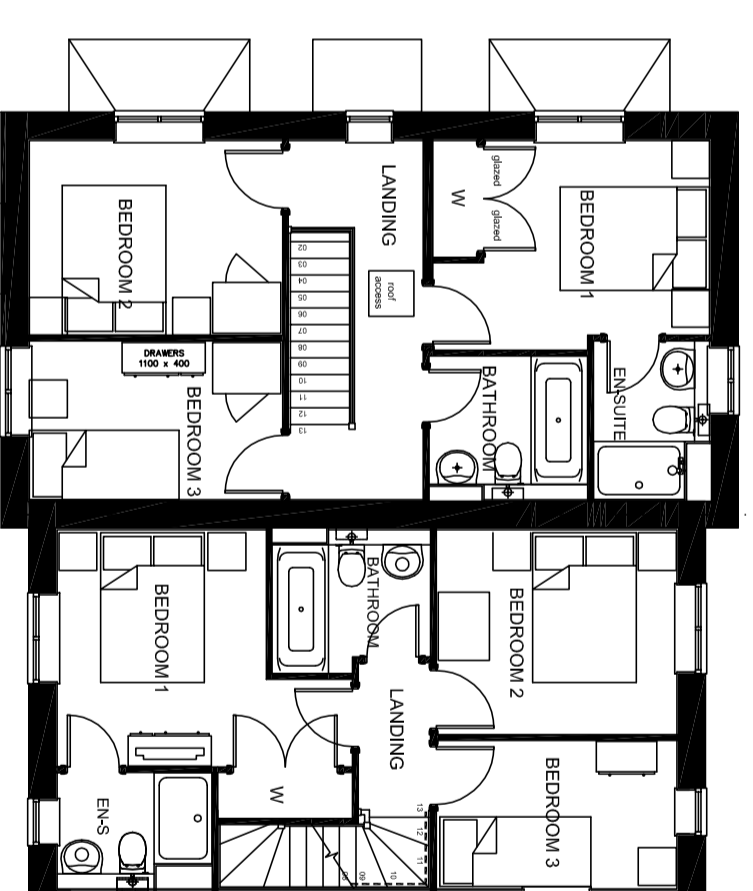

TYPE B - P303
PLOT 113
FIRST FLOOR

TYPE A - P302
PLOT 112

1:100

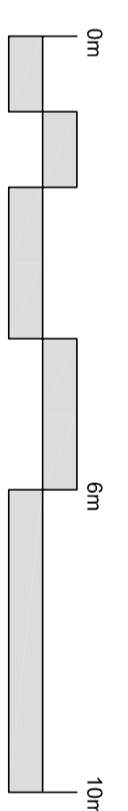

- NOTE:
- Rain water goods to be Black
 - Gas meter boxes to be in ground
 - Electric meter boxes to be finished white
 - Refer to materials layout for all facing materials
 - Refer to Planning layout for Chimney positions

Rev. A - Sept. 2014 - Eaves detail updated

HOUSE BLOCK PLANNING DRAWING
3 BED COTTAGES
PROPOSED PLANS & ELEVS
1:100 @ A2
KM4-BLOCK-26 PLOTS 112-113 Rev A

BICESTER KM4