


**NOTES**

- All levels relate to Ordnance Datum.
  - All existing invert and road levels are to be checked on site prior to commencement of works. Any Variation to stated levels are to be reported to Bovis Engineers.
  - All highway works to be adopted under section 38 of the Highways Act (1980) shall comply with the Local Authorities Specification and the Dip. Specification for Highway Works.
  - All traffic signs and road markings are to be in accordance with the Traffic Signs Regulations and General Directions 2002 Statutory Instrument No. 1519.
  - For highway construction details refer to drawings S\_900 & S\_901.
- Adoptable Drainage**
- All sewers to be adopted under section 104 of the Water Industry Act (1991) shall comply with the provisions of "Sewers for Adoption" 6th Edition.
  - All connections to adoptable manholes from private building drainage to be 150mm diameter pipe laid at a slope of 1 in 150 unless otherwise specified.
  - Sewers with less than 1.2m cover beneath highways and 0.9m cover elsewhere to have special concrete protection of minimum thickness 150mm. Flexibility of pipeline to be maintained.
  - Bedding to all remaining pipework is to be Class S granular bed and surround.

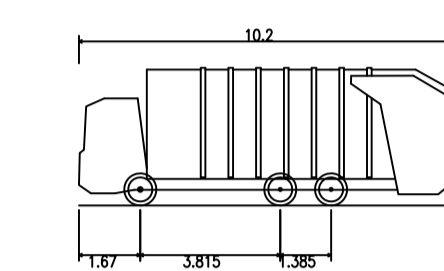

Phoenix 2 Duo (P2-12W with Elite 6x4 chassis)  
 Overall Length 10.200m  
 Overall Width 2.500m  
 Overall Body Height 3.751m  
 Min Body Ground Clearance 0.304m  
 Track Width 2.500m  
 Lock to Lock Time 4.00s  
 Kerb to Kerb Turning Radius 7.800m

Rev	Date	Details	By
E	11.09.14	Latest masterplan added.	SD
D	29.08.14	Layout updated following comments.	RM
C	24.07.14	Layout updated following comments.	RM
B	20.06.14	New masterplan layout added.	RM
A	17.06.14	Adoptable extents amended on turning head.	RM

Drainage Authority Approval Date \_\_\_\_\_  
 Highway Authority Approval Date \_\_\_\_\_

Do not scale from this drawing. Use written dimensions only. When shown relationships between site levels and ground levels are to be checked on site. Any discrepancy or suggested modification to be reported to Design and Engineering Director.  
 Note: This drawing is the copyright of Bovis Homes Ltd.

**BOVIS HOMES**  
 Bovis Homes Central Region  
 Bromwich Court  
 Highway Point  
 Gorsey Lane  
 Coleshill  
 B46 1JU  
 Tel: 01675 437 000  
 Fax: 01675 437 094  
 DX: 728340 Coleshill 2

**Brookbanks Consulting**  
 6150 Knights Court Solihull Parkway Birmingham B37 7WY  
 Tel (0121) 329 4330 Fax (0121) 329 4331  
 www.brookbanks.com

SITE		KINGSMERE, BICESTER KM4	
DRAWING TITLE		VEHICLE SWEEP PATHS REFUSE VEHICLE	
DRAWN BY	DATE	DRAWING NO.	REV
SD	06.06.14	10109-HL-013	F
SCALE:	CHECKED/DATE		
1:500 @ A1	RM		