

# PARCELS KMA & KMB, KINGSMERE, BICESTER

Sheet Size: A1  
 The contractor is to check and verify all building and site dimensions, levels and lower levels before construction starts. They are to ensure that all building and site dimensions are correct and to report any discrepancies to the architect immediately. Details of any discrepancies, including drawings, photographs, and/or other evidence, shall be submitted to the architect immediately. Details of any discrepancies, including drawings, photographs, and/or other evidence, shall be submitted to the architect immediately.  
 Rev Date Int



Plot 45  
House Type  
L1 (4D|371)

Plot 56  
House Type  
C3 (3T655)

Plot 57  
House Type  
C4 (3T655)

Plot 58  
House Type  
C3 (3T655)

Plot 59  
House Type  
C3 (3T655)

Plot 60  
House Type  
C2 (3T655)

Plot 61  
House Type  
A1 (2T769)

Plot 62  
House Type  
L2 (4D|371)

Street Scene 4 - Mews (1:200)



Plot 67  
House Type  
N3 (4D|564)

Plot 68  
House Type  
M1 (4D|418)

Plot 69  
House Type  
M1 (4D|418)

Plot 70  
House Type  
N1 (4D|564)

Plot 71  
House Type  
N3 (4D|564)

Plot 72  
House Type  
S2 (5D|812)

Plot 73  
House Type  
S1 (5D|812)

Plot 74  
House Type  
L1 (4D|371)

Street Scene 5 - Private Drive (1:200)




Plot 67  
House Type  
N3 (4D|564)

Plot 68  
House Type  
M1 (4D|418)

Plot 69  
House Type  
N3 (4D|564)

Street Scene 5 - Private Drive (1:200)

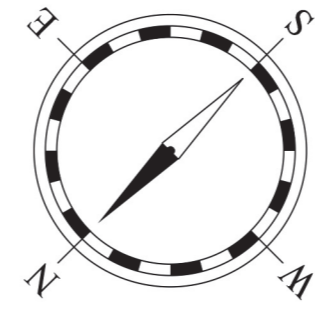

Layout Scale 1 : 2000



PROJECT:  
PARCELS KMA & KMB,  
KINGSMERE, BICESTER  
DRG TITLE:  
STREET SCENES  
SHEET 2 OF 2  
JOB NO: 1186 DRG NO: 51-2  
REV: -  
SCALE: 1:200  
DATE: 09/14  
DRN BY: PK  
CKD BY: NN

The NOBLE Consultancy  
 Architectural ■ Planning ■ Urban Design ■ Landscaping  
 The Stables, Sways Court Farm, Badminton Road  
 Frampton Cotterell, South Gloucestershire, BS36 2NY  
 T: 0844 7452033  
 E: design@noble-consultancy.co.uk  
 W: www.noble-consultancy.co.uk

# STREET SCENES - SHEET 2 OF 2