

Soft Landscape Schedule

Trees				
Number	Abbreviation	Species	Specification	Density
7 No.	Sc	Sorbus commixta	Light Standard: 3 brks; 2x; B; Clear Stem 150-175cm	Counted
2 No.	Bpe	Betula pendula	Light Standard: 3 brks; 2x; B; Clear Stem 150-175cm	Counted


Shrubs				
Number of Plants	Abbreviation	Species	Specification	Density
2 No.	IaSQ	Ilex aquifolium 'Silver Queen'	Leader with Laterals: C	Counted

Hedge				
Number	Abbreviation	Species	Specification	Density
245 No.		Carpinus betulus	80-100cm; br	0.3ctr Double Staggered at 0.3m offset
75 No.	PIR	Prunus laurocerasus 'Rotundifolia'	Bushy: 7 brks; RB	0.3ctr Double Staggered at 0.5m offset

Conifers				
Number	Abbreviation	Species	Specification	Density
2 No.	Tb	Taxus baccata	Leaders: Furnished to base: C	Counted

Entrance Shrubs				
Number	Abbreviation	Species	Specification	Density
34 No.	CIS	Choisya ternata 'Sundance'	Bushy: 7 brks: C	3/m <sup>2</sup>
34 No.	EISQ	Euonymus fortunei 'Silver Queen'	Bushy: 7 brks: C	3/m <sup>2</sup>
34 No.	HpP	Hebe pinguifolia 'Pagei'	Bushy: 7 brks: C	3/m <sup>2</sup>
34 No.	NFG	Narcissus 'February Gold'	Grade 10/12	3/m <sup>2</sup>
34 No.	VmA	Vinca minor 'Argenteovariegata'	Several Shoots: 2 brks: C	3/m <sup>2</sup>

Total: 170 No.

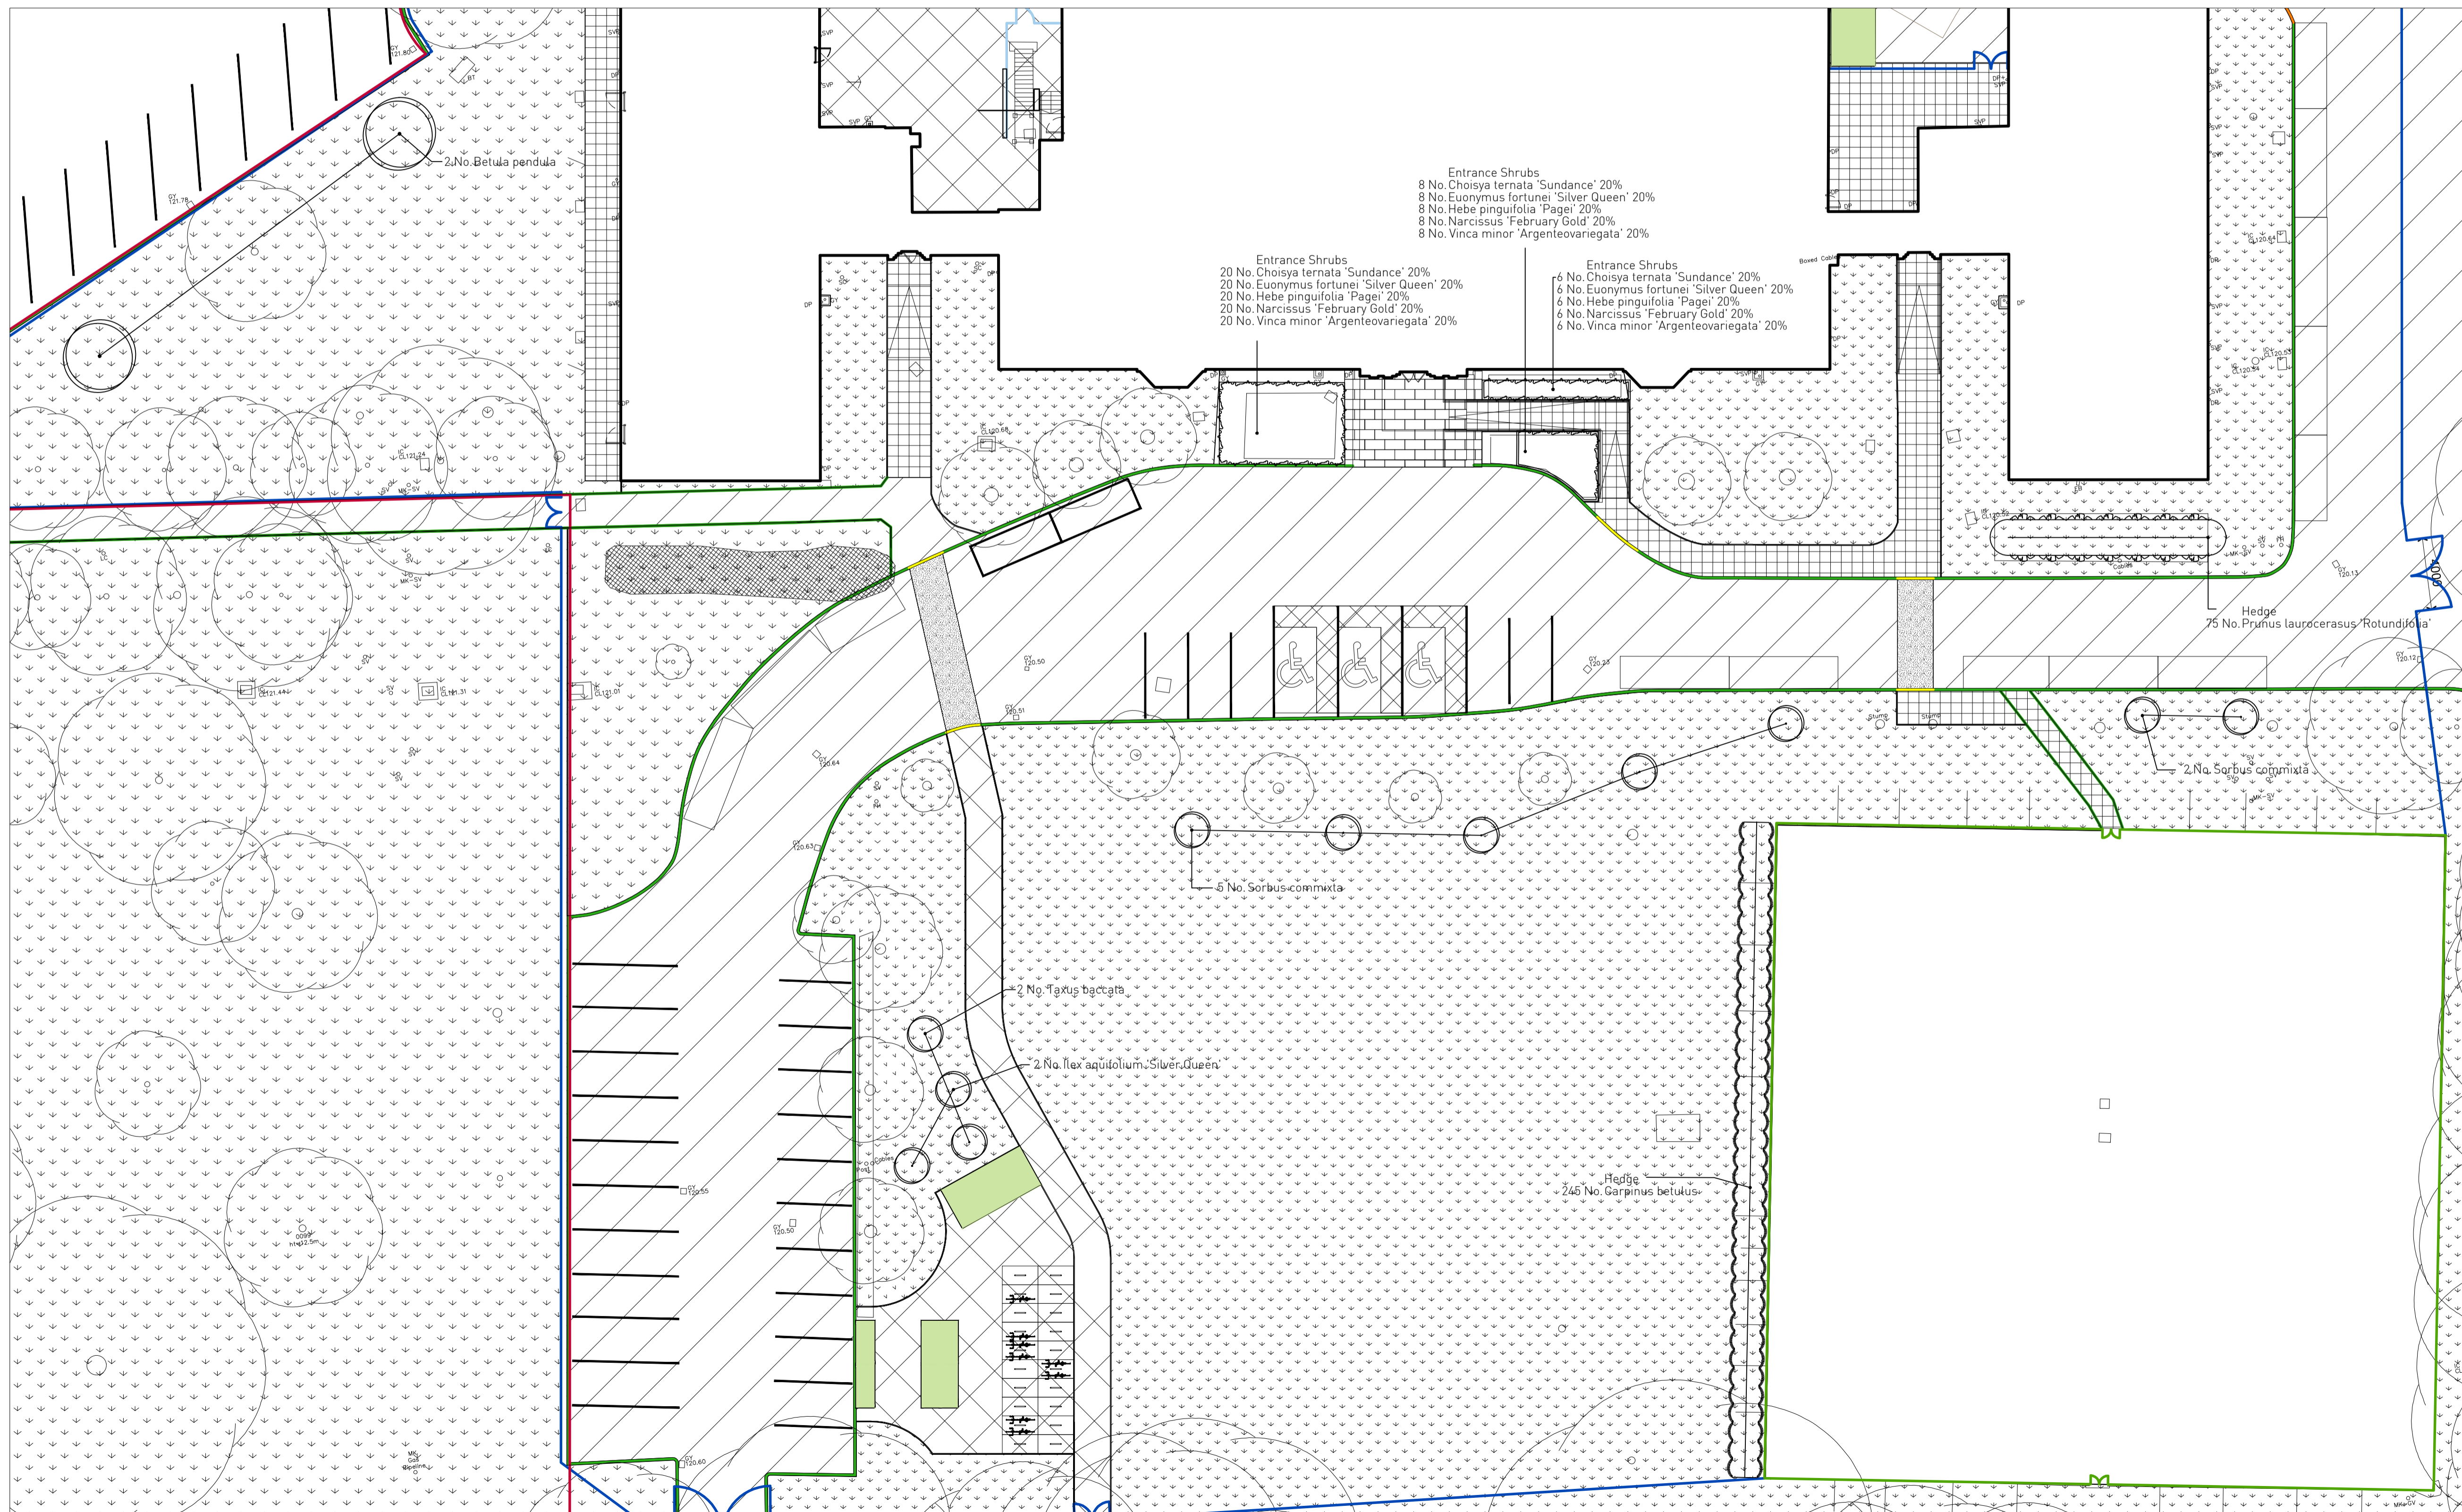

Construction

Revision	Date	Revision Description	Issued By
A	01.10.14	Updates to soft in line with meeting 24.09.14	CH

Job Title  
Heyford Park Free School  
Officers Mess

Drawing Title  
Soft Landscape Plan

Check all dimensions and verify on site. Report any errors or omissions

First Issued	03.07.14
Drawing Sheet Size	A1
Scale	1:200
Drawn by	CH
Checked by	JN
Job Code	HFSK
Drawing Number	L1901
Revision	A

