


HFSK Sport Hall Soft Landscape Schedule			
Trees			
Number	Abbreviation	Species	Specification / Density
367	C.be	Carpinus betulus	80-100-8-8cm 0.3Cr Double Staggered at 0.5m offset
2	PLUVI	Plum 'Victoria'	150-175-10-12cm Counted
2	PYRCCOM	Pyrus communis	150-175-10-12cm Counted
2	M.E	Malus 'Evereste'	175-200-10-12cm Counted
1	A x g R H	Amelanchier x grandiflora 'Robin Hill'	250-300-12-14cm Counted
3	B.u.l	Betula utilis jacquemontii	425-500-14-16cm Counted
2	Q.r	Quercus robur	350-425-18-20cm Counted
Herbaceous			
Number	Abbreviation	Species	Specification / Density
123	LmS	Lamium maculatum 'Beacon Silver'	Full Pot. C 8m <sup>2</sup>
33	AHS	Anemone x hybrida 'Honore Jobert'	Full Pot. C 3m <sup>2</sup>
33	AWS	Aster x frikartii 'Wonder of Stafra'	Full Pot. C 3m <sup>2</sup>
33	Pdn	Primula denticulata	Full Pot. C 3m <sup>2</sup>
33	St	Stipa tenuissima	Full Pot. C 3m <sup>2</sup>
Climbers			
Number	Abbreviation	Species	Specification / Density
123	HdG	Hedera helix 'Glacier'	Canecl. Several Shoots. 3 brks. C 5m <sup>2</sup>
Bulbs			
Number	Abbreviation	Species	Specification / Density
151	NtT	Narcissus 'Tête-à-Tête'	Grade 10/12 3m <sup>2</sup>

### KEY

- Proposed Trees
- Proposed Hedge
- Proposed Plantbed
- Grass
- Fencing**
  - Chestnut Pale Fencing

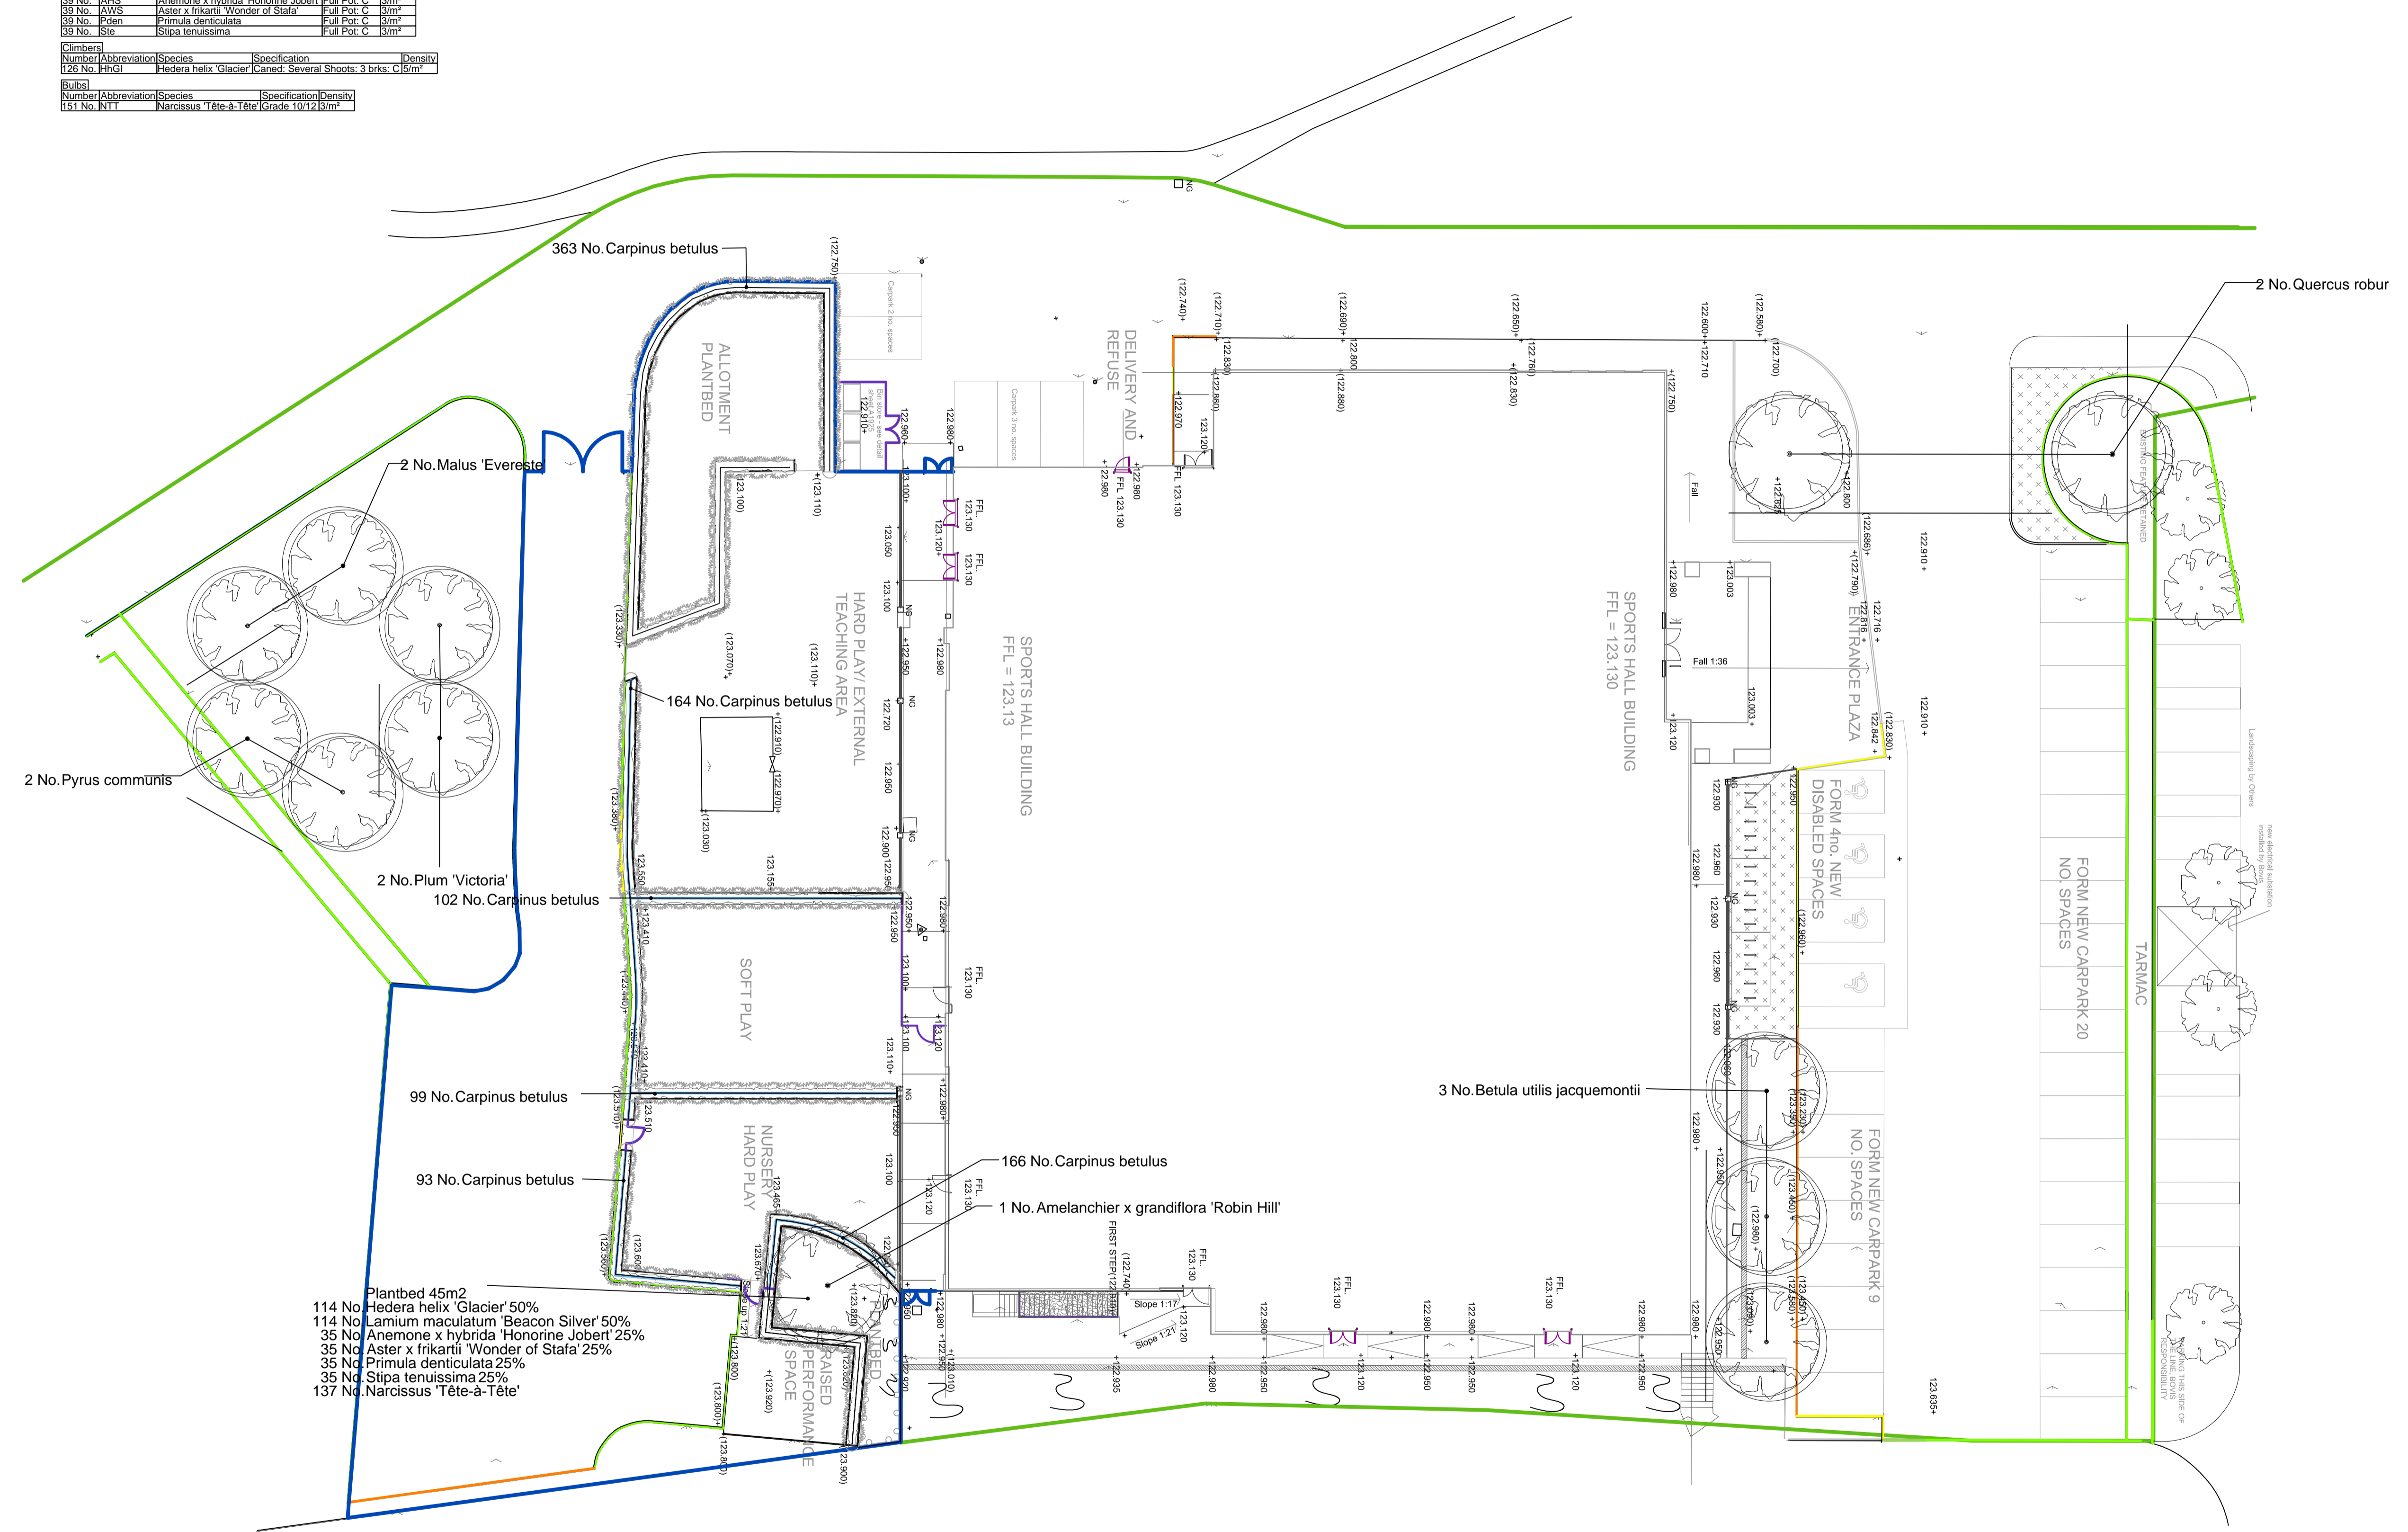

### PLANNING ISSUE

Revision	Date	Revision Description	Issued By
A	06.11.13	Changed plantbeds and removed chestnut pale fence in allotment area	BF
B	26.09.14	Updates to planting as discussed on site 24.09.14	CH

Job Title  
Heyford Park Free School  
Sports Hall

Drawing Title  
Proposed Soft Landscape Plan

Check all dimensions and verify on site. Report any errors or omissions

First Issued	06.11.13
Drawing Sheet Size	A1
Scale	1:200
Drawn by	BF
Checked by	JN
Job Code	HFSK-SH
Drawing Number	L1901
Revision	B



This line should measure 100mm along x and y axis when printed