

Drawings must be printed/reproduced in colour.


Revision	Date	Revision notes	Design Change	Inspected by
A	05.11.13	General drawing update: Chestnut pale fencing removed where clouded. References to tarmac resurfacing removed. Change of material to raised performance space. Benching removed. Drawing number changed from L1900 to L1920.		LH JN
B	03.12.13	Landscape amended to suit marked up drawings. Area of paving slabs changed to tarmac. area of grass increased.		SN CH
C	07.04.14	Landscape amended to suit comments 02.04.14		SN LJ
D	22.04.14	Landscape amended to suit Kier comments 17.04.14		SN LJ
E	24.04.14	Landscape amended to suit Kier comments 24.04.14		SN LJ
F	12.05.14	Levels amended to north elevation		SN LJ
G	19.06.14	Levels checked and main entrance pavement amended		JN TFW
H	02.07.14	Planning Issue		TFW LJ

PLANNING

Heyford Park Free School Sports Hall

Proposed Landscape Plan

First issued	01.11.13
Drawn by	LH
Drawing sheet size	A1
Scale	1:200
Inspected by	JN
Job code	HFSK-SH
Drawing number prefix	L
Drawing number	900
Revision	H

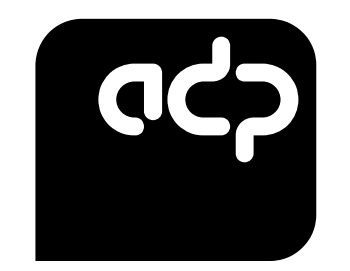

33a Victoria Street
Birmingham
B1 2ND
T +44(0)121 234 6440
F +44(0)121 234 6450
bham@adp-architects.co.uk
www.adp-architects.co.uk

LEGEND	
	Standard Pin Kerb Q10.110
	Standard Concrete Kerb Q10.111
	Existing Concrete Kerb to be Retained
	Drop Kerb Q10.111
	1800mm High timber hit and miss fencing Q40.28/28A
	1800mm High wild mesh fence to form secure line Q40.27B
	Chestnut Pale Fencing Q40.23
	Boundary Line (No Fence)
	Tarmacadam, standard vehicular to be retained.
	Tarmacadam, standard Tarmacadam Q22.10
	Proposed Pedestrian Tarmacadam Q22.15
	Paving Slabs Q25.315
	Grass
	Bark mulch to nursery soft play C.31.45/5A
	Soil
	Existing level +100.00
	Proposed levels +100.00 to +101.000m
	Proposed coordinates

This line should measure 100mm along x and y axes when printed