


NOTES:
 1. Scaled dimensions must not be taken from this drawing.
 2. This drawing must be read in conjunction with all relevant drawings, documents and information prepared by the Architects, other Consultants and Specialists.
 3. Any discrepancy on this drawing must be referred to the Architects and clarification obtained before any action by others and prior to commencement of work.
 4. All dimensions must be checked on site before any action by others and prior to commencement of work or the preparation of Specialists drawings.
 5. The copyright of this drawing remains with the Architect.
 6. If in doubt ask!


REVISIONS

--	--

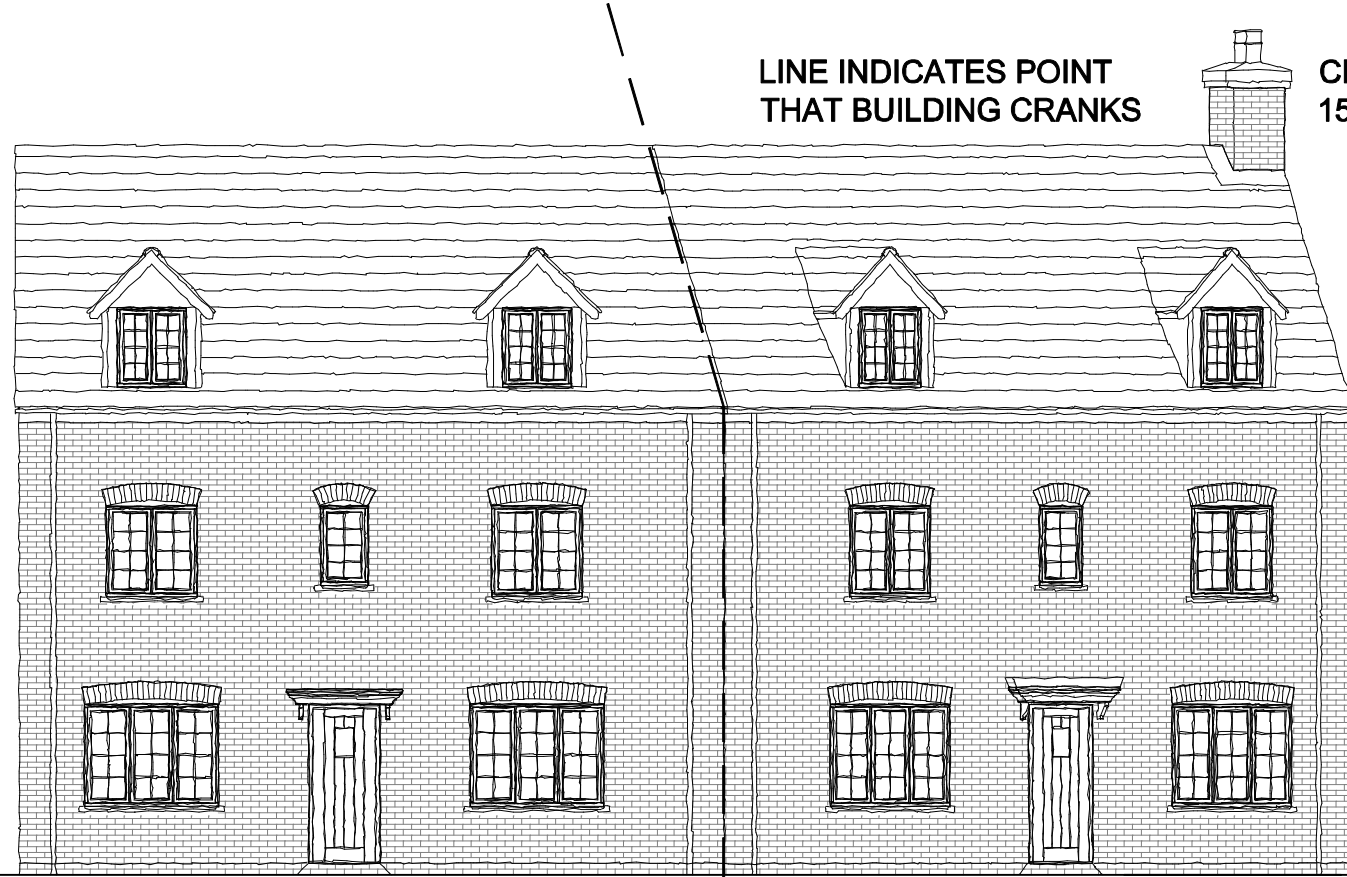

LINE INDICATES POINT THAT BUILDING CRANKS


CHIMNEY TO PLOT 152 ONLY

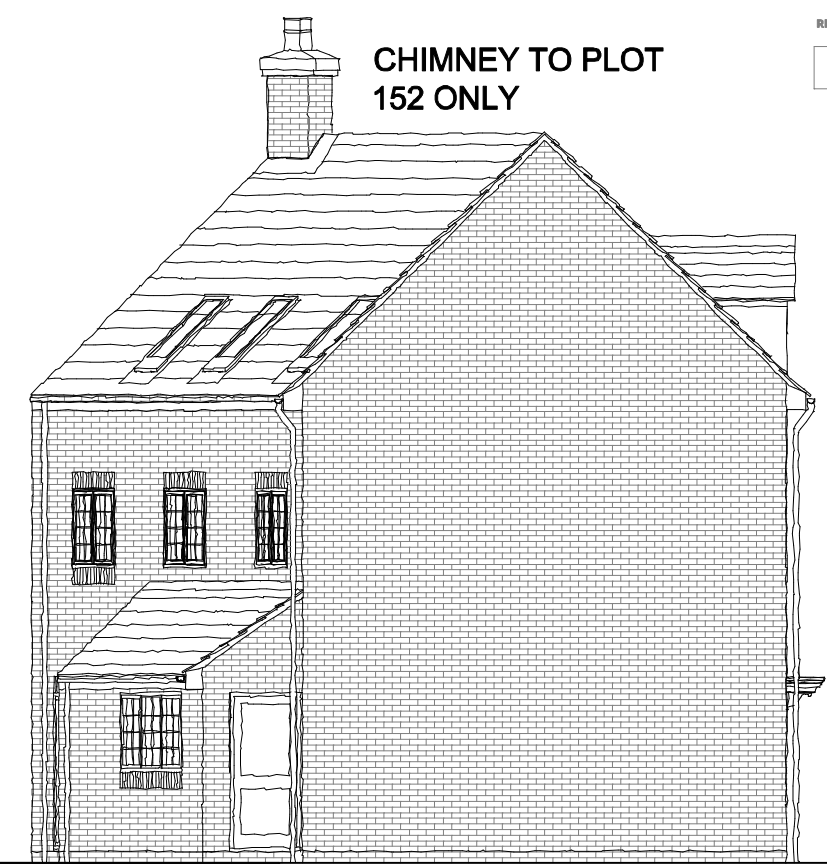


CHIMNEY TO PLOT 152 ONLY

FRONT ELEVATION

SIDE ELEVATION

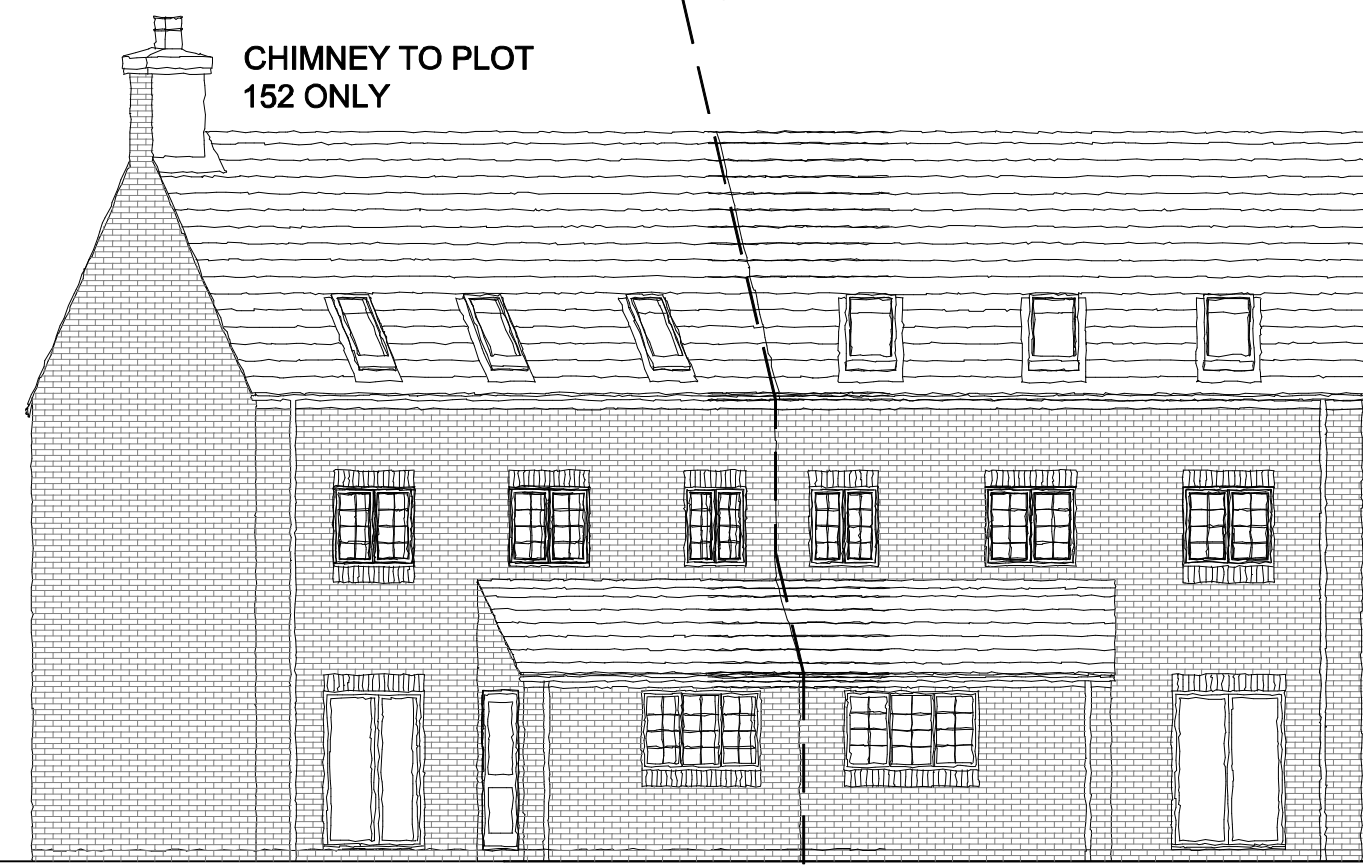


CHIMNEY TO PLOT 152 ONLY

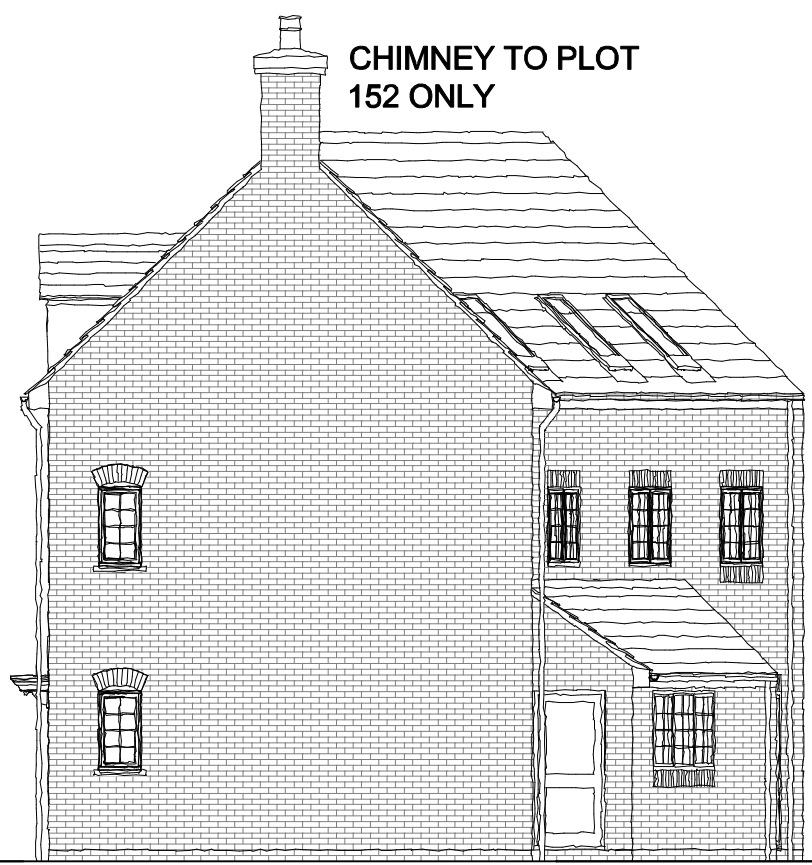

CHIMNEY TO PLOT 152 ONLY


REAR ELEVATION

SIDE ELEVATION

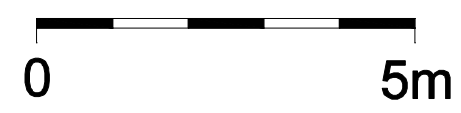

AS - 152,153,
155,156

PERSIMMON
 PERSIMMON HOMES (Midlands) LTD
 3 Waterside Way
 Bedford Road
 Northampton NN4 7XD
 Tel: 01604 884681 Fax: 01604 884686

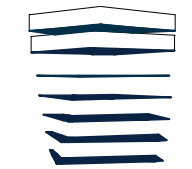ERIC COLE ARCHITECTURE

Eric Cole Ltd. 15 The Woolmarket, Cirencester, Gloucestershire GL7 2PR
 T: +44 (0)1285 641234 E: mail@ericcole.co.uk W: www.ericcole.co.uk

PROJECT:	KMC & KMD KINGSMERE, BICESTER		
DWG TITLE:	HOUSE TYPE X (1514) - ELEVATIONS		
SCALE:	1:100@A3	DRAWN:	MA
		CHECKED:	
DWG NO:	13.065.XO2	REV:	D
		DATE:	14.05.14