


NOTES:  
 1. Scaled dimensions must not be taken from this drawing.  
 2. This drawing must be used in conjunction with all relevant drawings, documents and information prepared by the Architects, other Consultants and Specialists.  
 3. Any alterations or changes must be agreed with the Architects and classification obtained before any action by others and prior to commencement of works.  
 4. All dimensions must be checked on site before any action by others and prior to commencement of work or the preparation of Specifiers drawings.  
 5. The copyright of this drawing remains with the Architect.  
 6. If in doubt ask.




FRONT ELEVATION

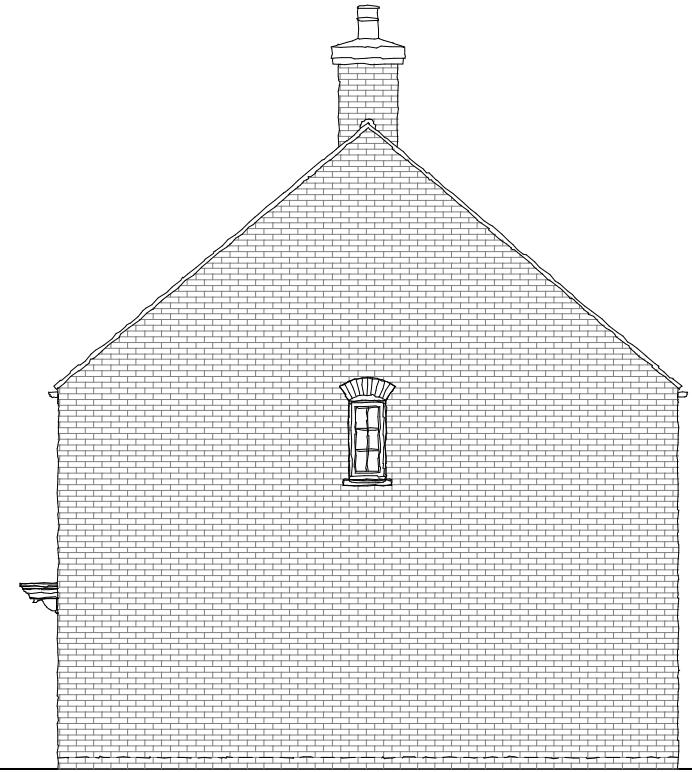


SIDE ELEVATION



REAR ELEVATION

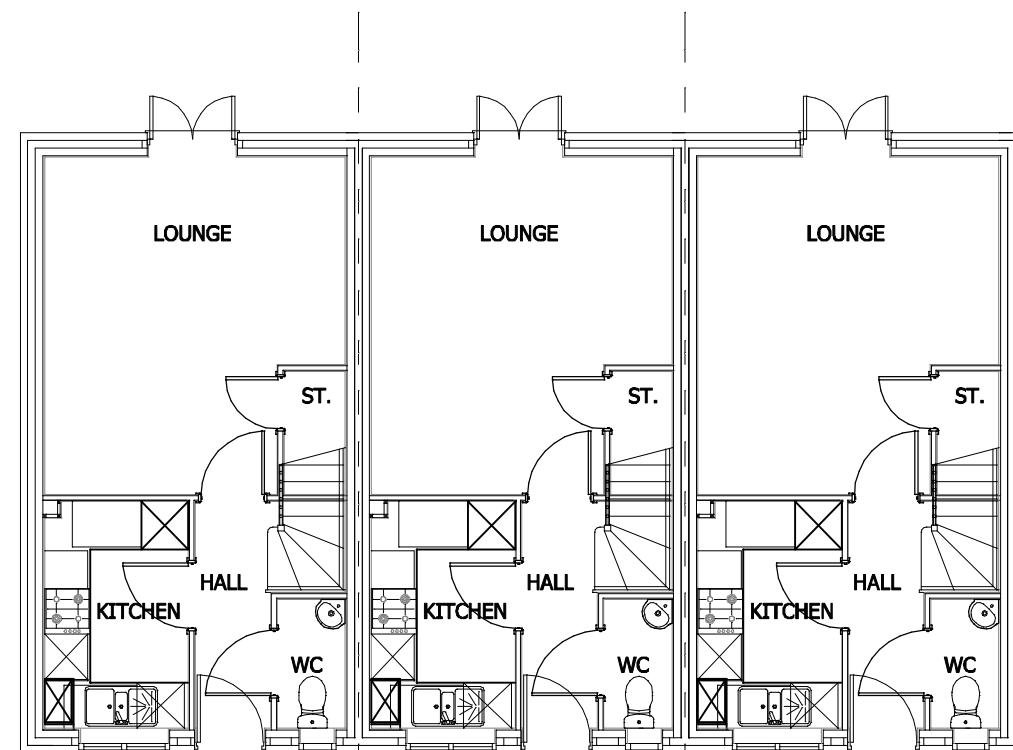

GROUND FLOOR

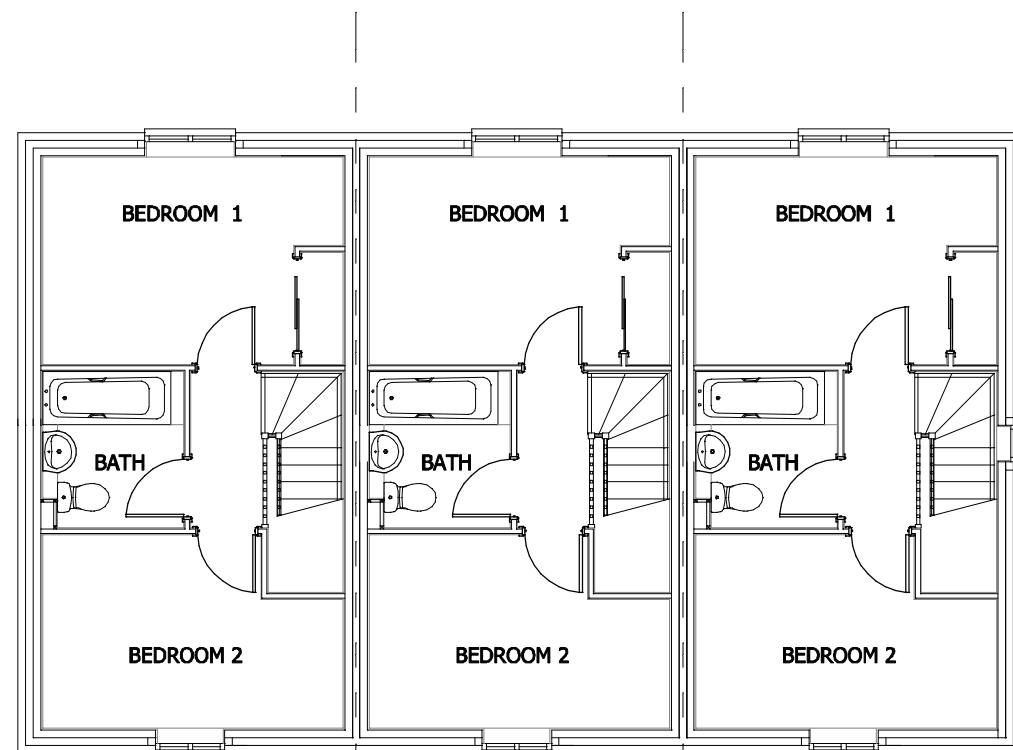


FIRST FLOOR

0 5m

AS - 97,98,99  
OPP -

**CHARLES CHURCH**  
Charles Church Developments Limited

Eric Cole Ltd. 15 The Woolmarket, Cirencester, Gloucestershire GL7 2PR  
T: +44 (0)1285 641234 E: mail@ericcole.co.uk W: www.ericcole.co.uk

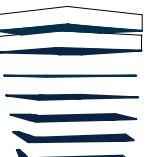

ERIC COLE ARCHITECTURE

PROJECT:	KMC & KMD KINGMERE, BICESTER
DWG TITLE:	HOUSE TYPE BV - 657 BEVERLEY - VERSION 2
SCALE:	1:100 @ A3
DWG NO:	13.065.BV02

REV: D DATE: 14.05.14