

NOTES:  

REVISIONS	
G	GENERAL UPDATE - 02.07.14
H	GENERAL UPDATE - 24.07.14
J	SITE REV 34 / HOUSETYPES REV D UPDATE - 14.08.14



Scene 3



Scene 4




Scene 5




Scene 6



Scene 9

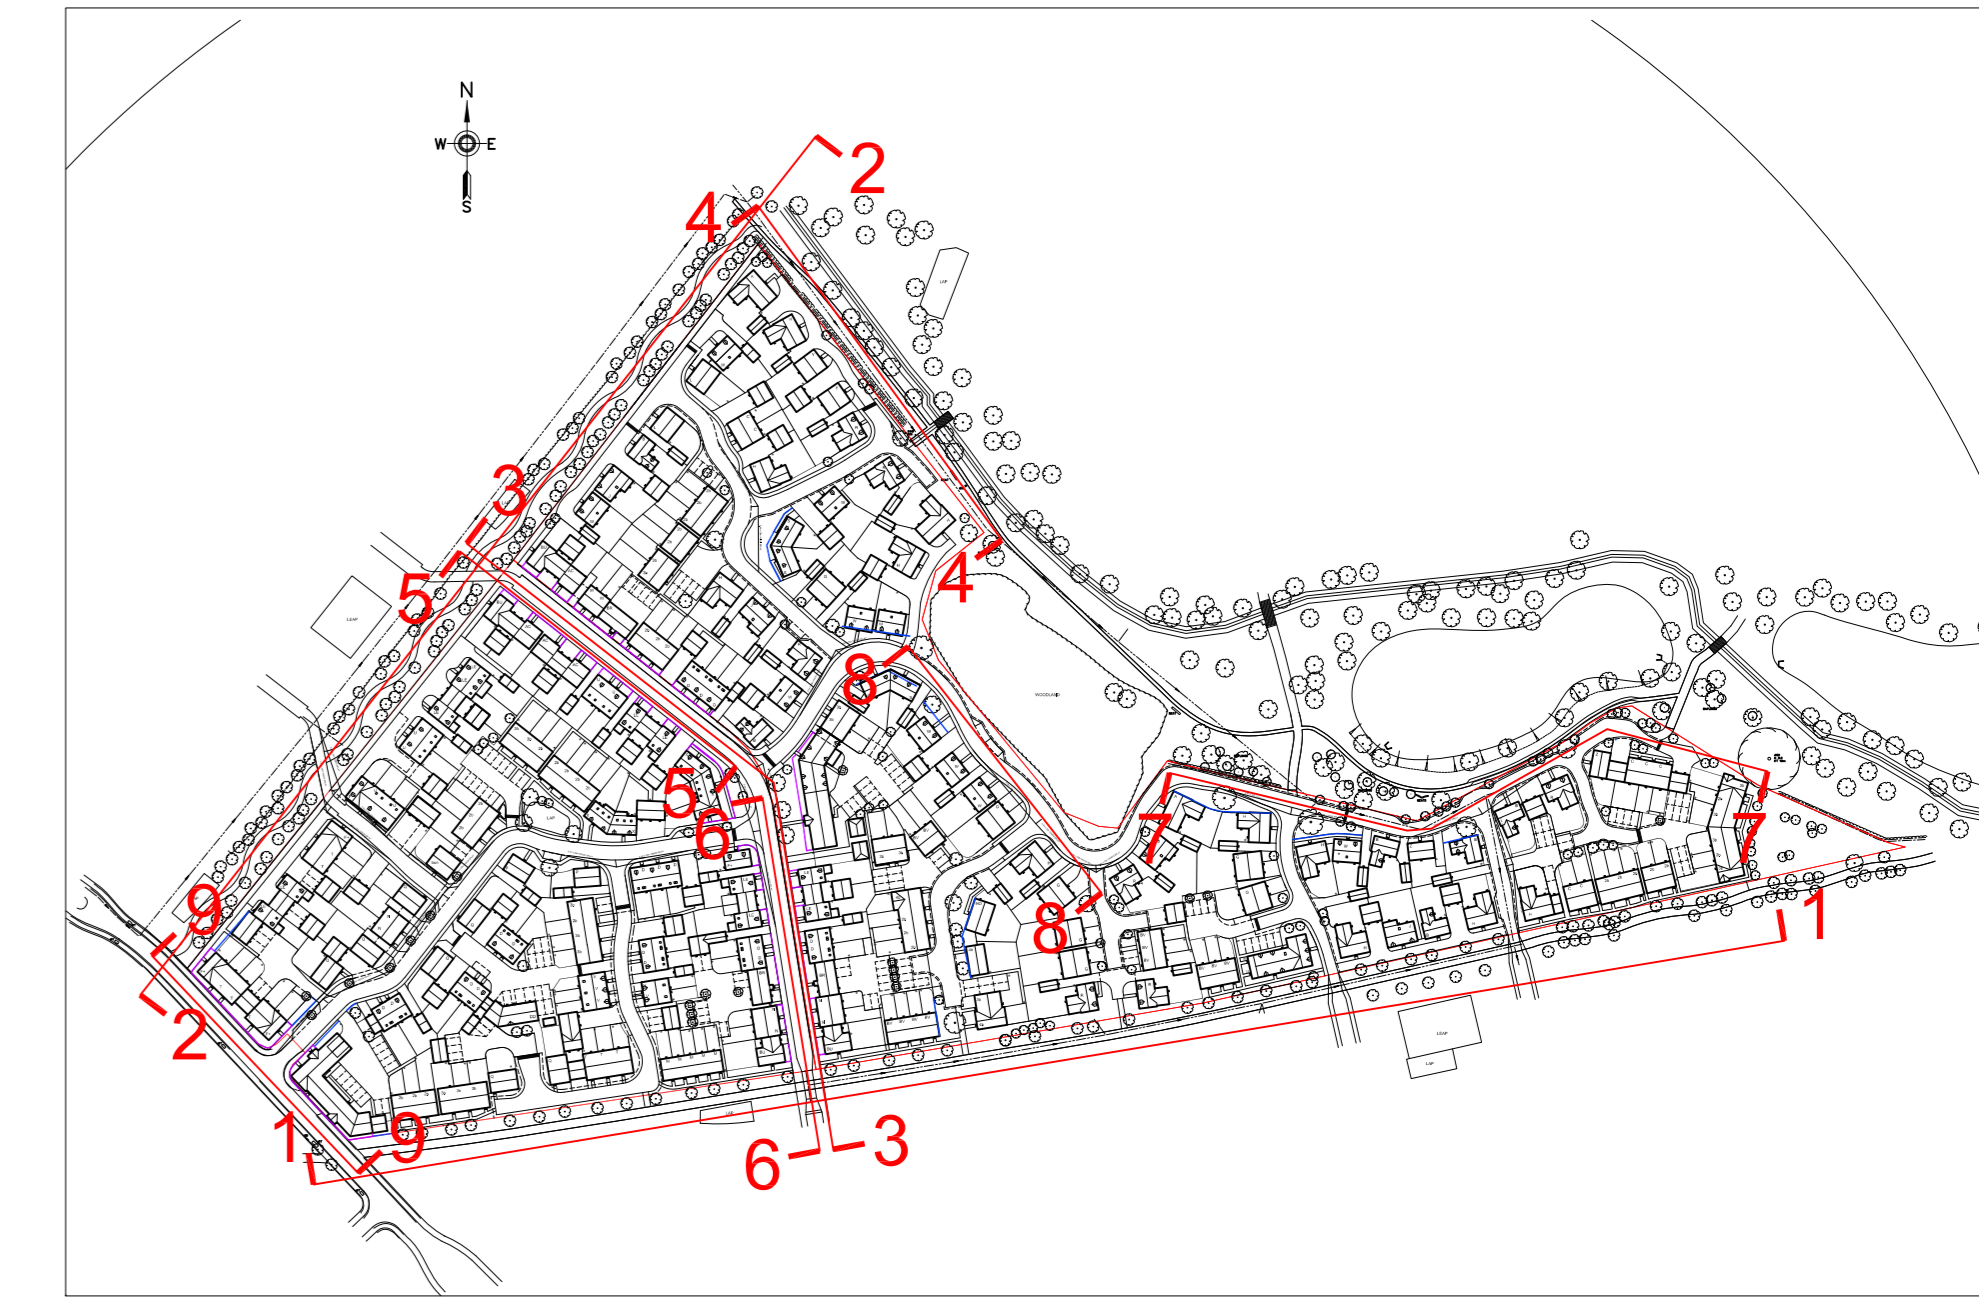

Scene Locations

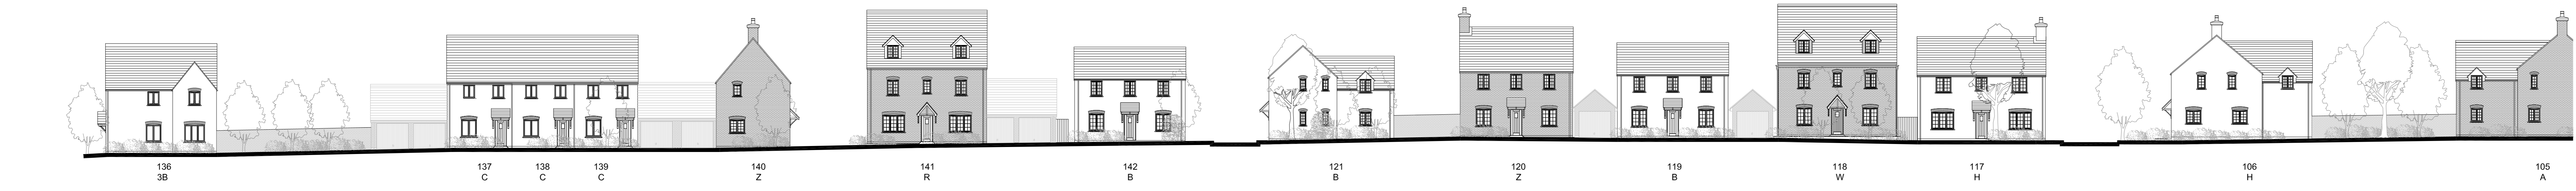

Scene 7



Scene 8

**PERSIMMON**  
 PERSIMMON HOMES (Midlands) LTD  
 3 Waterside Way  
 Bedford Road  
 Northampton NN4 1XD  
 Tel: 01604 884681 Fax: 01604 884686

**CHARLES CHURCH**  
 Charles Church Developments Limited



ERIC COLE ARCHITECTURE

Eric Cole Ltd, 15 The Woolmarket, Cirencester, Gloucestershire GL7 2PR  
 T: +44 (0)1285 641234 E: mail@ericcole.co.uk W: www.ericcole.co.uk

PROJECT:	KMC & KMD KINGSMERE, BICESTER		
DWG TITLE:	STREET SCENES SHEET 2		
SCALE:	1200@A0	DRAWN:	CHECKED:
DWG NO:	13.065.201	REV:	J DATE: FEB 2014

Street scenes are for illustrative purposes only