



NOTES  
 1. Scaled dimensions must not be taken from this drawing.  
 2. This drawing must be read in conjunction with all relevant drawings, documents and information prepared by the Architects, other Consultants and Specialists.  
 3. Any discrepancy on this drawing must be referred to the Architects and clarification obtained before any action by others and prior to commencement of work.  
 4. All dimensions must be checked on site before any action by others and prior to commencement of work or the preparation of Specialists drawings.  
 5. The copyright of this drawing remains with the Architect.  
 6. If in doubt ask!

REVISIONS

--	--

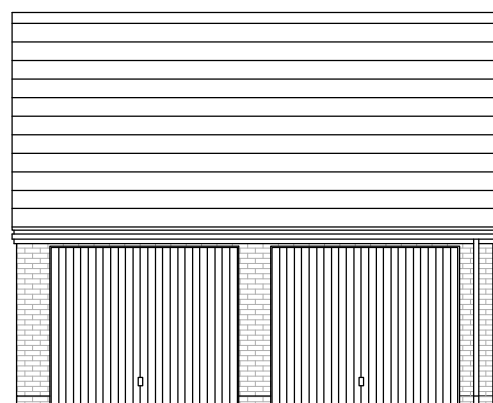


FRONT ELEVATION

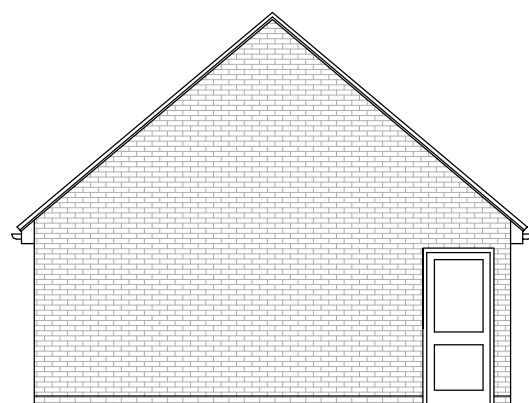


SIDE ELEVATION


PERSONNEL DOOR  
 SUBJECT TO SITE  
 LEVELS & GARDEN  
 LOCATION

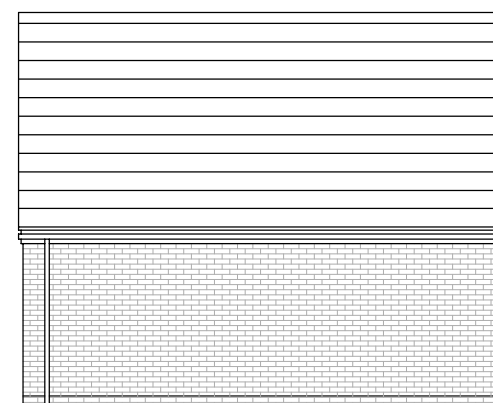

REAR ELEVATION

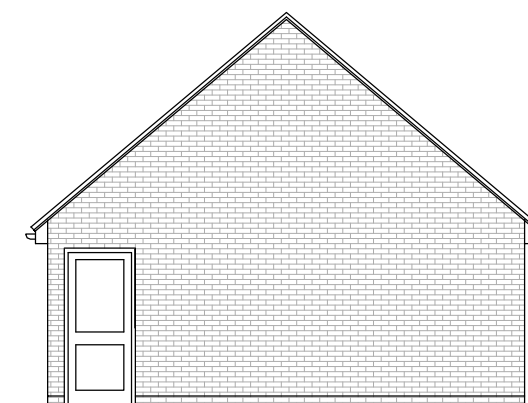

SIDE ELEVATION

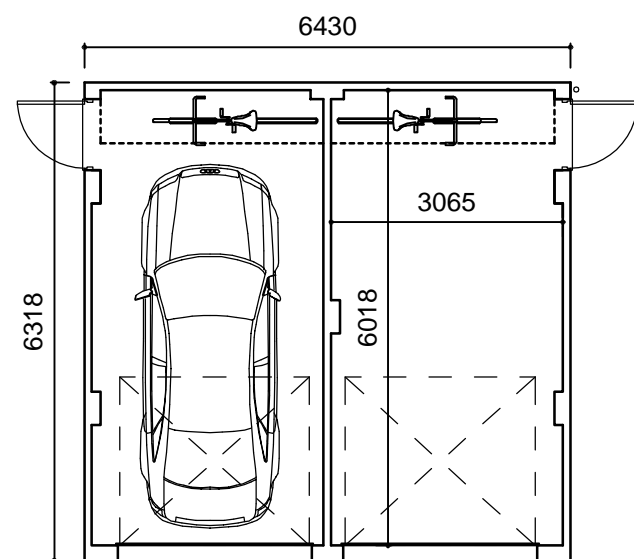

DOUBLE GARAGE  
 JOINT OWNERSHIP



Plots -  
 1-2,9-10,12-13,24-25,28-29,30-31,35-36,38-39,  
 43-44,51-52,76-77,103,115-116,122-123,  
 137-138,139-140,141-142,144-145,146-147,  
 150-151,152-153,239-240,241-242



ERIC COLE ARCHITECTURE

Eric Cole Ltd. 15 The Woolmarket, Cirencester, Gloucestershire GL7 2PR  
 T: +44 (0)1285 641234 E: mail@ericcole.co.uk W: www.ericcole.co.uk

PROJECT:	KMC & KMD KINGSMERE, BICESTER		
DWG TITLE:	DOUBLE GARAGE JOINT OWNERSHIP		
SCALE:	1:100@A3	DRAWN: MA	CHECKED:
DWG NO:	13.065.PB.GA.03	REV: C	DATE: 20.05.14