


Customer Name:   
 Sales Order No:   
 Salesman:

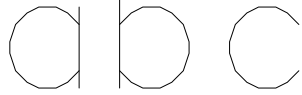


Established 1947

DO NOT SCALE – IF IN DOUBT ASK

Manufacture  
Tolerance  
+/-5mm

Note: Please complete all the steps and fill in all the required measurements. In case of any queries contact your salesperson.

**MAXIMUM WIDTH**  
for GATE is  
**1.0m**

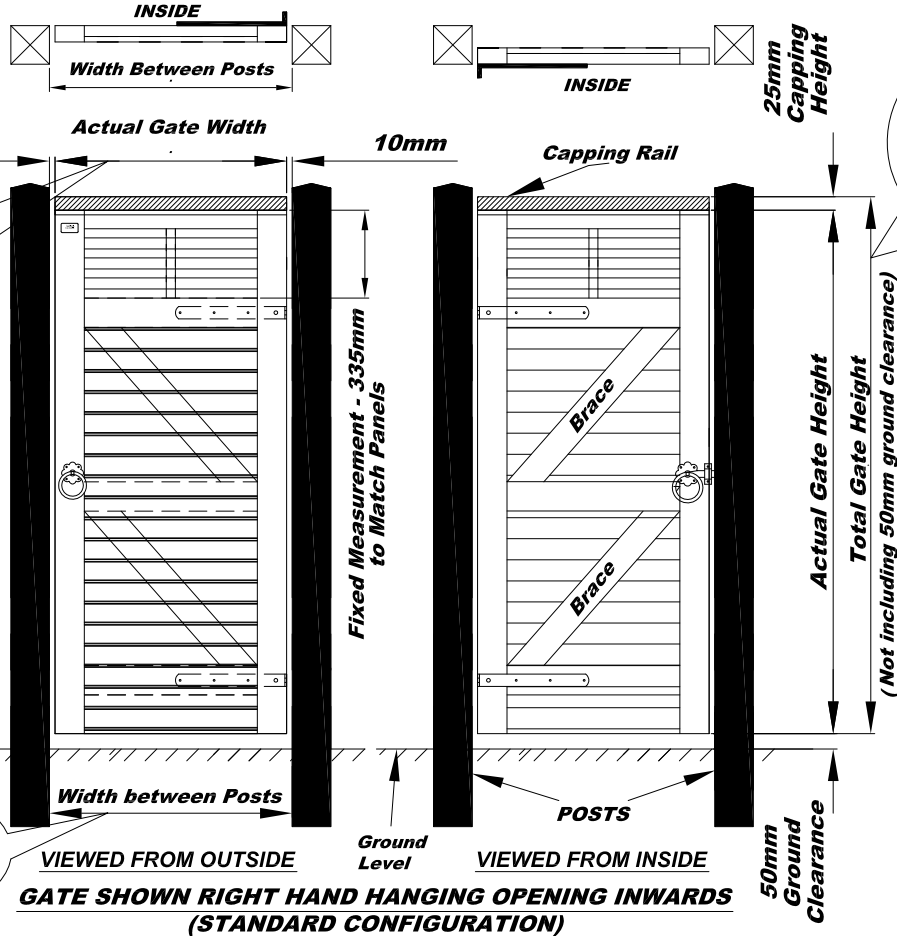

**\*Step: 2**  
"Actual Gate Width"  
Measurement  
Remember it is 20mm less than  
the "Width Between Posts".

**\*Step: 1**  
"Width between Posts"  
Measurement

**\*Step: 3**  
"Total Gate Height"  
including Capping Rail  
Measurement  
Remember not to include  
50mm for Ground  
Clearance.

For gate's with "Actual Gate  
Height" 1.35m or less, the  
gates are manufactured with  
single brace.

**GATE HANDING & OPENING:**

The handing of the gate is determined by the position of hinges when the gate is viewed from outside. Hinges are always on the opening side of the Gate.

**\*Step 4:** Please tick appropriate box for desired Gate Fitting Option.

**OPTION 1: UNFITTED GATE(s)**


For fittings to be supplied separately

**OR**


**OPTION 2: FITTED GATE(s)**

Please tick appropriate Box for desired Gate hanging & opening.


a. Standard Right Hand Hang Opening Inwards

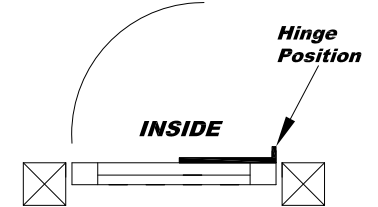


b. Left Hand Hang Opening Inwards

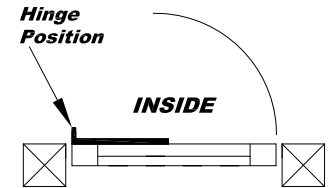

c. Right Hand Hang Opening Outwards

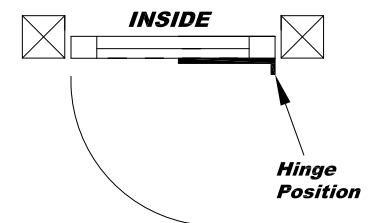

d. Left Hand Hang Opening Outwards

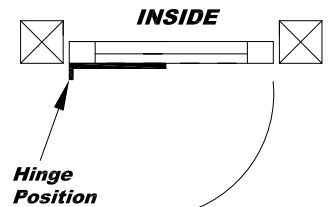

This order cannot be **Changed OR Cancelled**. Please sign and return the form. Before returning kindly make sure all the required steps are completed and information is filled in and checked. In case of any queries contact your salesperson.

**CUSTOMER SIGNATURE:**   
**DATE:**

**Jacksons**  
**FINE FENCING**

Stowting Common, Near Ashford,  
KENT. TN25 6BN  
Telephone : 01233 750393  
Fax: 01233 750403  
Int. Tel : +44 (0)1233 750393

This Drawing Is The Property Of H.S. Jackson & Son (Fencing) Ltd.  
And May Not Be Copied Or Reproduced In Any Way Without Prior Written Permission.

19-02-2014 brace comment added  
12-03-2012 Original Issue

ITEM:  
**SPECIAL 'CANTERBURY COMBI'  
GATE – SINGLE LEAF**  
Drawn: ALI Drawing No.  
Checked: DD J7/02203 Rev1  
DATE: 12-03-2012 Sheet 1 of 3