


# PARCEL KMA & KMB, KINGSMERE, BICESTER

## HOUSE TYPE BB : URBAN VILLAGE

© This drawing and works depicted are copyright of The Noble Consultancy Ltd. and may not be reproduced or amended except by written permission. No liability will be accepted for amendments made by other persons.

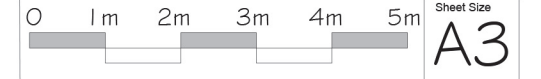

Rev	Date	Init
A	12/11/14	TE

Ground & first floor plans replanned to omit porch extension from front elevation.  
- as planners comments



FRONT ELEVATION



SIDE ELEVATION

Plots: (as) 99 & 100

Plots: (opp) -



PROJECT:  
PARCEL KMA & KMB, KINGSMERE  
BICESTER

DRG TITLE:  
HOUSE TYPE BB (653 / 746)  
ELEVATIONS

JOB NO: 1186      DRG NO: HT - U - BB - 1

SCALE: 1:100      DRN BY: KF      REV: A

DATE: 08/14      CKD BY: NN



REAR ELEVATION



SIDE ELEVATION

### Gross Area

(structural)

GF - 64.22 m<sup>2</sup>

GF - 691 sq ft

FF - 74.65 m<sup>2</sup>

FF - 804 sq ft

■ The **NOBLE** Consultancy ■

■ Architectural ■ Planning ■ Urban Design ■ Landscaping ■  
The Stables, Says Court Farm, Badminton Road  
Frampton Cotterell, South Gloucestershire, BS36 2NY

T: 0844 7452033

E: design@noble-consultancy.co.uk

W: www.noble-consultancy.co.uk