


PARCEL KMA & KMB, KINGSMERE, BICESTER

HOUSE TYPE HH1 & HH2 : WHITELANDS

© This drawing and works depicted are copyright of The Noble Consultancy Ltd. and may not be reproduced or amended except by written permission. No liability will be accepted for amendments made by other persons.

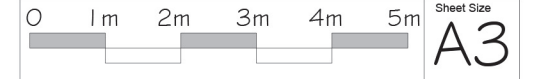

Rev	Date	Init
A	19/11/14	AL

Front gables removed, roof design changed.
Floor area updated.
- as client instruction



FRONT ELEVATION
House Type HH1 (as) House Type HH2 (opp)
Note: All windows to front elevation to be clear glazed

SIDE ELEVATION
House Type HH1 (as)

Plots: (as) 28

Plots: (opp) 29



SIDE ELEVATION
House Type HH2 (opp)

REAR ELEVATION
House Type HH2 (opp)

House Type HH1 (as)

Gross Area
(structural)
110 m²
1184 sq ft



PROJECT:
PARCEL KMA & KMB, KINGSMERE
BICESTER

DRG TITLE:
HOUSE TYPE HH1-HH2 (1184)
ELEVATIONS

JOB NO: DRG NO:
1186 HT-W-HH1-HH2-1

SCALE: DRN BY: REV:
1:100 TE A

DATE: CKD BY:
09/14 NN

■ **The NOBLE Consultancy** ■
■ Architectural ■ Planning ■ Urban Design ■ Landscaping ■
The Stables, Says Court Farm, Badminton Road
Frampton Cotterell, South Gloucestershire, BS36 2NY
□ T: 0844 7452033 □
E: design@noble-consultancy.co.uk
W: www.noble-consultancy.co.uk