



PARCELS KMA & KMB, KINGSMERE, BICESTER

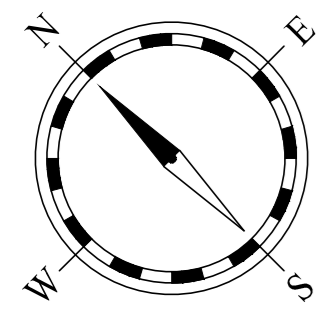

Sheet Size: A0
 Date: 24-1-14
 Rev: A
 Layout updated with Planners comments.

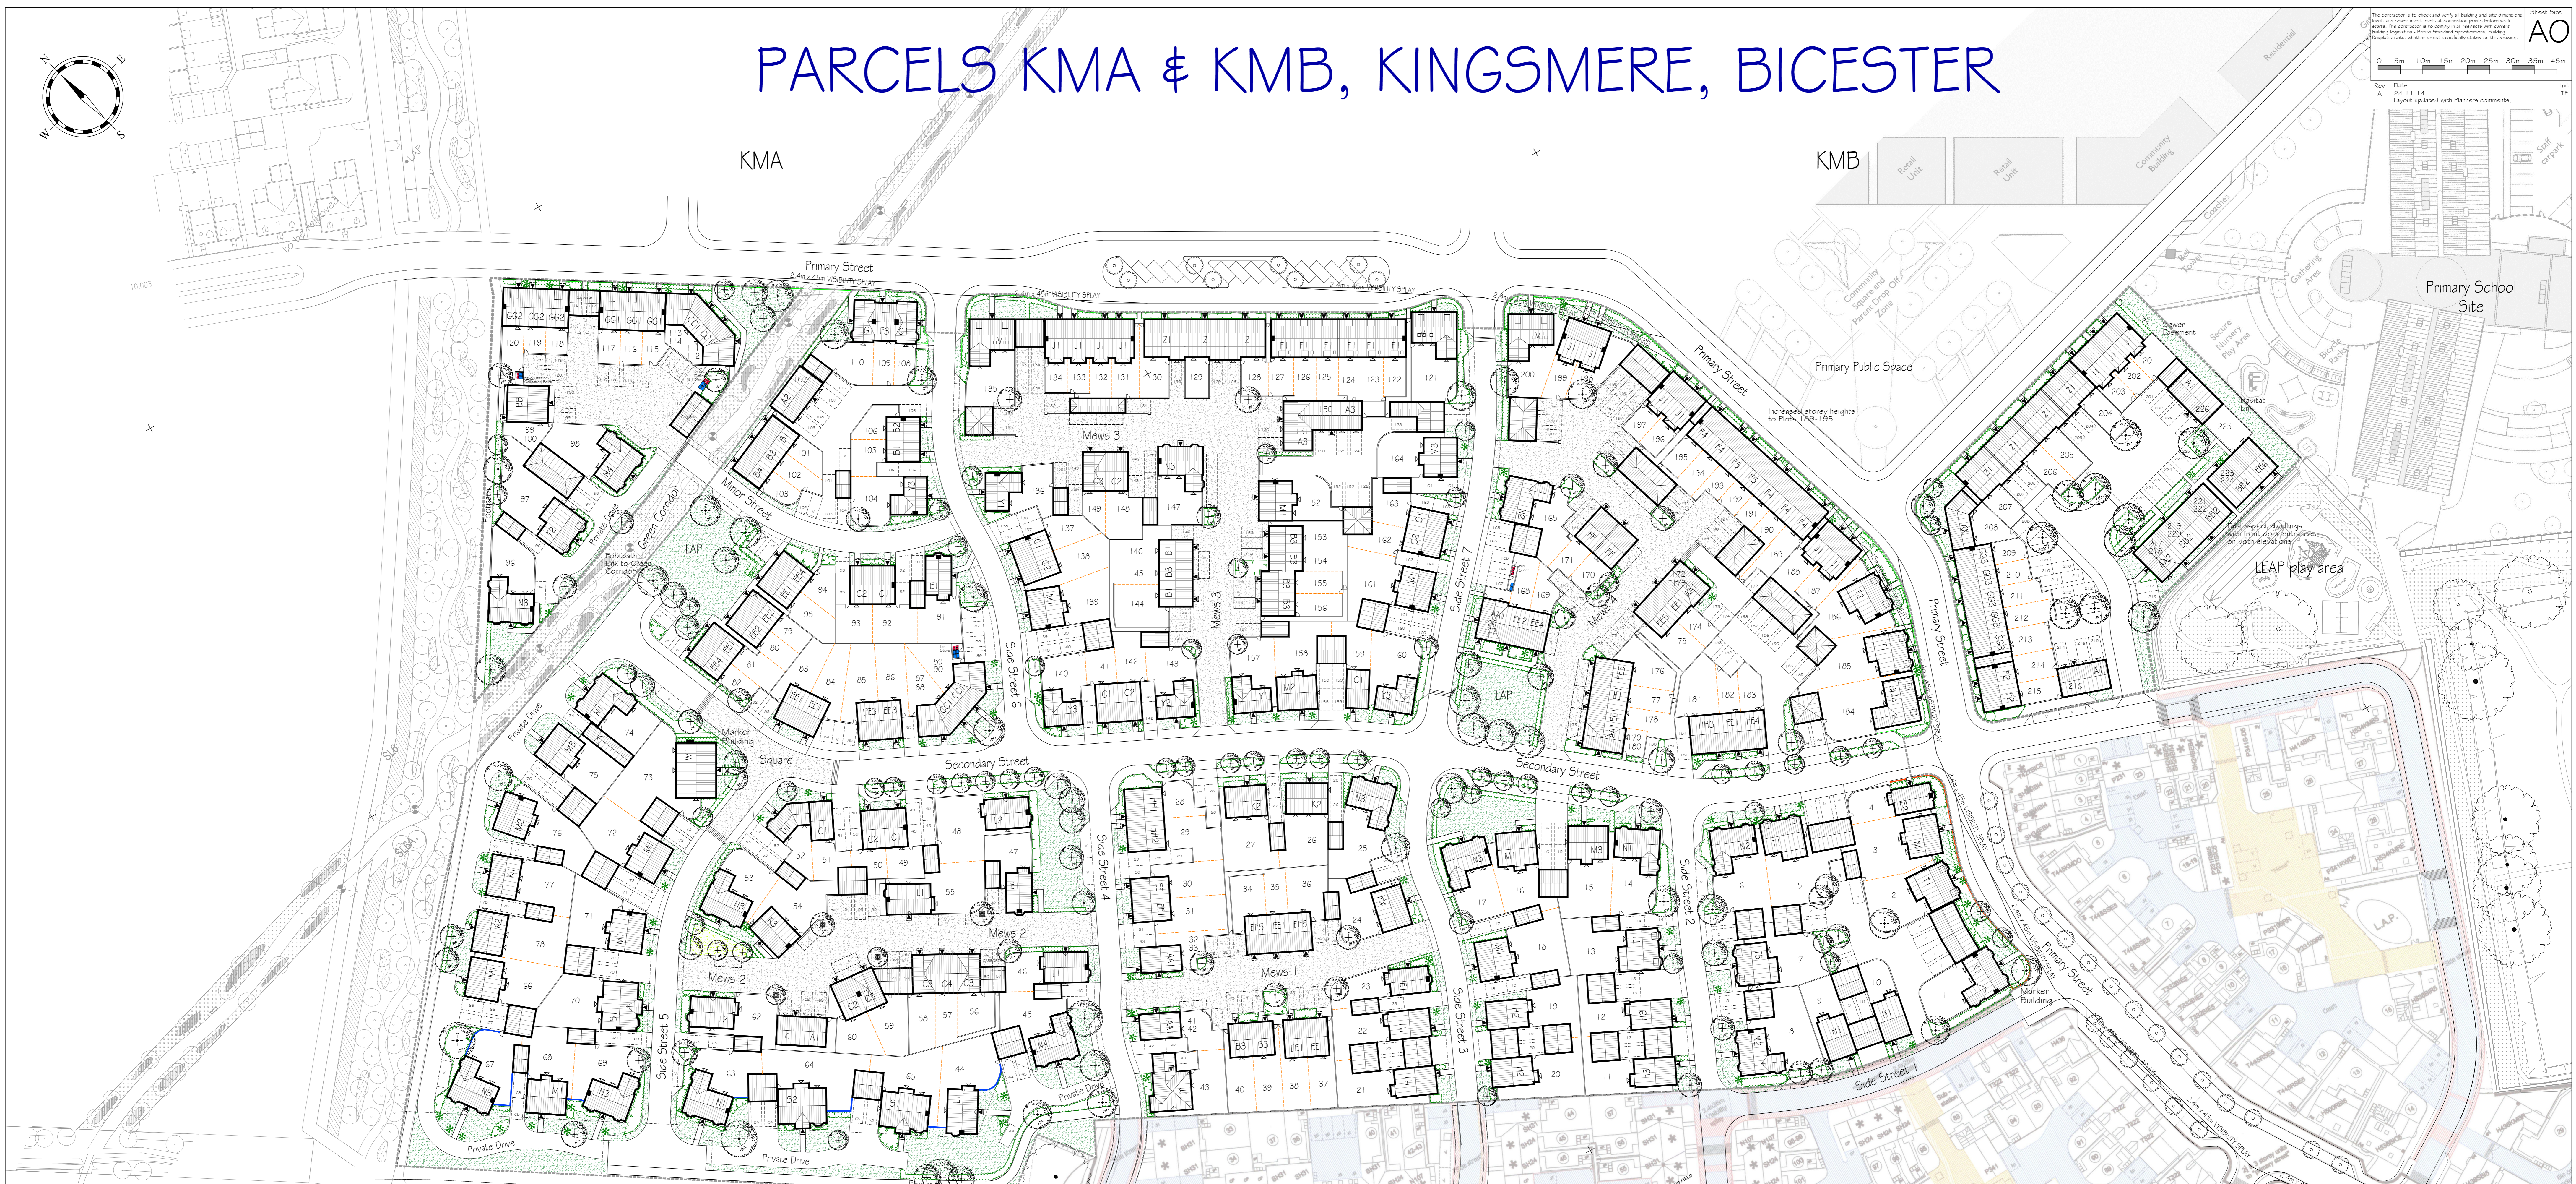

KEY - LAYOUT
 NOTE - Drawing to be read in conjunction with the following detailed drawings:
 TBC-101 Landscaping Layout
 118&-51 (Streetscenes)

- 1.8m high close boarded fence
- 1.8m high timber gates fitted with Pad bolts or similar
- 1.8m high timber post and panel fence
- 1.2m high clean lined iron railings
- 1.8m high wattle fencing
- 0.9m high stone wall
- 1.8m high screen wall
- Indicates 1.2m high steel bollards
- 1200 / 900mm square p.c. paving slabs for private paths
- Proposed trees (Refer to 118&-51 Landscaping Layout for details)
- Existing trees (Refer to 118&-51 Landscaping Layout for details)
- Existing trees removed (Refer to 118&-51 Landscaping Layout for details)
- Proposed shrub beds / hedges (Refer to 118&-51 Landscaping Layout for details)
- Proposed grass planting (Refer to 118&-51 Landscaping Layout for details)
- Plot number
- Indicates front & rear door positions
- Indicates chimney positions
- Refuse storage and/or bin locations
- Indicates Tamac Mastertint asphalt

KMA & KMB Accomodation Schedule (Private)

Code	Name	Storey	Beds	Area (Sq ft)	No.	Total Sq. Ft.
A1 to A3	21768	2	2	768	6	4608
B1 to B4	21734	2	3	734	14	10276
C1 to C4	31855	2	3	855	19	16245
D1	31991	2	3	991	1	991
E1 & E2	301041	2	3	1041	4	4164
F1 to F3	511130	2.5	3	1130	9	10170
F5 & F6	511251	3	3	1251	7	1251
G1	311240	3	4	1240	2	2480
H1 to H3	401369	2	4	1369	8	10952
J1	411300	3	4	1300	13	16800
K1 to K4	401269	2	4	1269	6	7614
L1 & L2	401371	2	4	1371	5	6855
M1 to M4	401359	2	4	1359	15	20385
N1 to N4	401564	2	4	1564	15	23460
S1 & S2	501777	2	5	1777	3	5331
T1 to T3	501959	2.5	5	1959	7	13713
V1	502212	2	5	2212	4	8848
W1	502246	2	5	2246	1	2246
X1	401564	2	4	1564	1	1564
Y1 to Y3	301119	2	3	1119	6	6714
Z1	411580	3	4	1580	7	11060
HOUSING TOTALS					153	185,827

KMA Accomodation Schedule (Affordable)

Code	Name	Storey	Beds	Area (Sq ft)	No.	Total Sq. Ft.
AA1 & AA2	Maisonette (GF)	2	1	469	2	938
AA1 & AA2	Maisonette (FF)	2	1	560	2	1120
BB1	Maisonette (GF)	2	2	691	1	691
BB1	Maisonette (FF)	2	2	804	1	804
CC1	Maisonette (GF)	2	2	647	4	2588
CC1	Maisonette (FF)	2	2	775	4	3100
EE1 to EE5	Lifetime Home	2	2	823	12	9876
GG1 & GG2	Lifetime Home	2.5	3	1112	6	6672
HH1 & HH2	Lifetime Home	2	4	1164	2	2328
JJ	Mobility Bungalow	1	2	775	1	775
HOUSING TOTALS					35	28,932

KMA & KMB Accomodation Schedule (Overall Affordable)

Code	Name	Storey	Beds	Area (Sq ft)	No.	Total Sq. Ft.
AA1 & AA2	Maisonette (GF)	2	1	469	6	2814
AA1 & AA2	Maisonette (FF)	2	1	560	6	3360
BB1 & BB2	Maisonette (GF)	2	2	691	4	2764
BB1 & BB2	Maisonette (FF)	2	2	804	4	3216
CC1	Maisonette (GF)	2	2	647	4	2588
CC1	Maisonette (FF)	2	2	775	4	3100
EE1 to EE5	Lifetime Home	2	2	823	26	21398
EE6	Lifetime Home	2	2	882	1	882
FF	Lifetime Home	2	3	964	2	1928
GG1 & GG2	Lifetime Home	2.5	3	1112	6	6672
GG3	Lifetime Home	3	3	1236	5	6180
HH1 to HH3	Lifetime Home	2	4	1164	3	3522
JJ	Mobility Bungalow	1	2	775	1	775
KK	Lifetime Home	3	4	1905	1	1905
HOUSING TOTALS					73	61,134

KMB Accomodation Schedule (Affordable)

Code	Name	Storey	Beds	Area (Sq ft)	No.	Total Sq. Ft.
AA1 & AA2	Maisonette (GF)	2	1	469	4	1876
AA1 & AA2	Maisonette (FF)	2	1	560	4	2240
BB2	Maisonette (GF)	2	2	691	3	2073
BB2	Maisonette (FF)	2	2	804	3	2412
EE1 to EE5	Lifetime Home	2	2	823	14	11522
EE6	Lifetime Home	2	2	882	1	882
FF	Lifetime Home	2	3	964	2	1928
GG3	Lifetime Home	3	3	1236	5	6180
HH3	Lifetime Home	2	4	1164	1	1164
KK	Lifetime Home	3	4	1905	1	1905
HOUSING TOTALS					38	32,202

SITE TOTALS 226 246,961



PROJECT: PARCELS KMA & KMB, KINGSMERE, BICESTER
 DRG TITLE: COLOURED PLANNING LAYOUT
 JOB NO: 1186 DRG NO: 100-1 REV: A
 SCALE: 1:500 DRN BY: TE
 DATE: 09/14 CND BY: NN

The NOBLE Consultancy
 Architectural • Planning • Urban Design • Landscaping
 The Stables, Says Court Farm, Badminton Road
 Frampton Cotterell, South Gloucestershire, BS36 2NY
 T: 0844 7452033
 E: design@noble-consultancy.co.uk
 W: www.noble-consultancy.co.uk

PLANNING LAYOUT