


*New tree screening comprising of mixed species of deciduous trees (to be agreed and approved with Planning Department). The height minimum 3.000m at point of planting. Trees screen to be effective when viewed from Adams street bridge over M40 motorway and to screen view from motorway.*

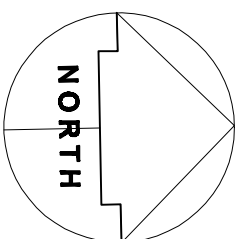

**Note: All dimensions must be double checked and not scaled from this drawing.**

Rev.	Date	Revisions
1	Dec 2014	Tree screening added

**Steve Karpa**  
**Architectural Detailing**  
 15 Tyler Close, Sharnbrook, Gann, OX5 2BS  
 Tel/Fax: 01849 322071 Mobile: 07926261292  
 steve@skarpa.co.uk

**Client:** MR GRAHAM PAYNE  
**Job Title:** PROPOSED ACTIVITY CENTRE AT: BICESTER GOLF & COUNTRY CLUB, CHESTERTON, OXON.

**Drawing Title:** Site Plan

**Scale:** 1:1250  
**Date:** June 2014  
**Drawn:** SJK

**Drawing Number:** SK.14-652-03A