


APPENDIX B Figure B.6 Traffic Flow Intensity

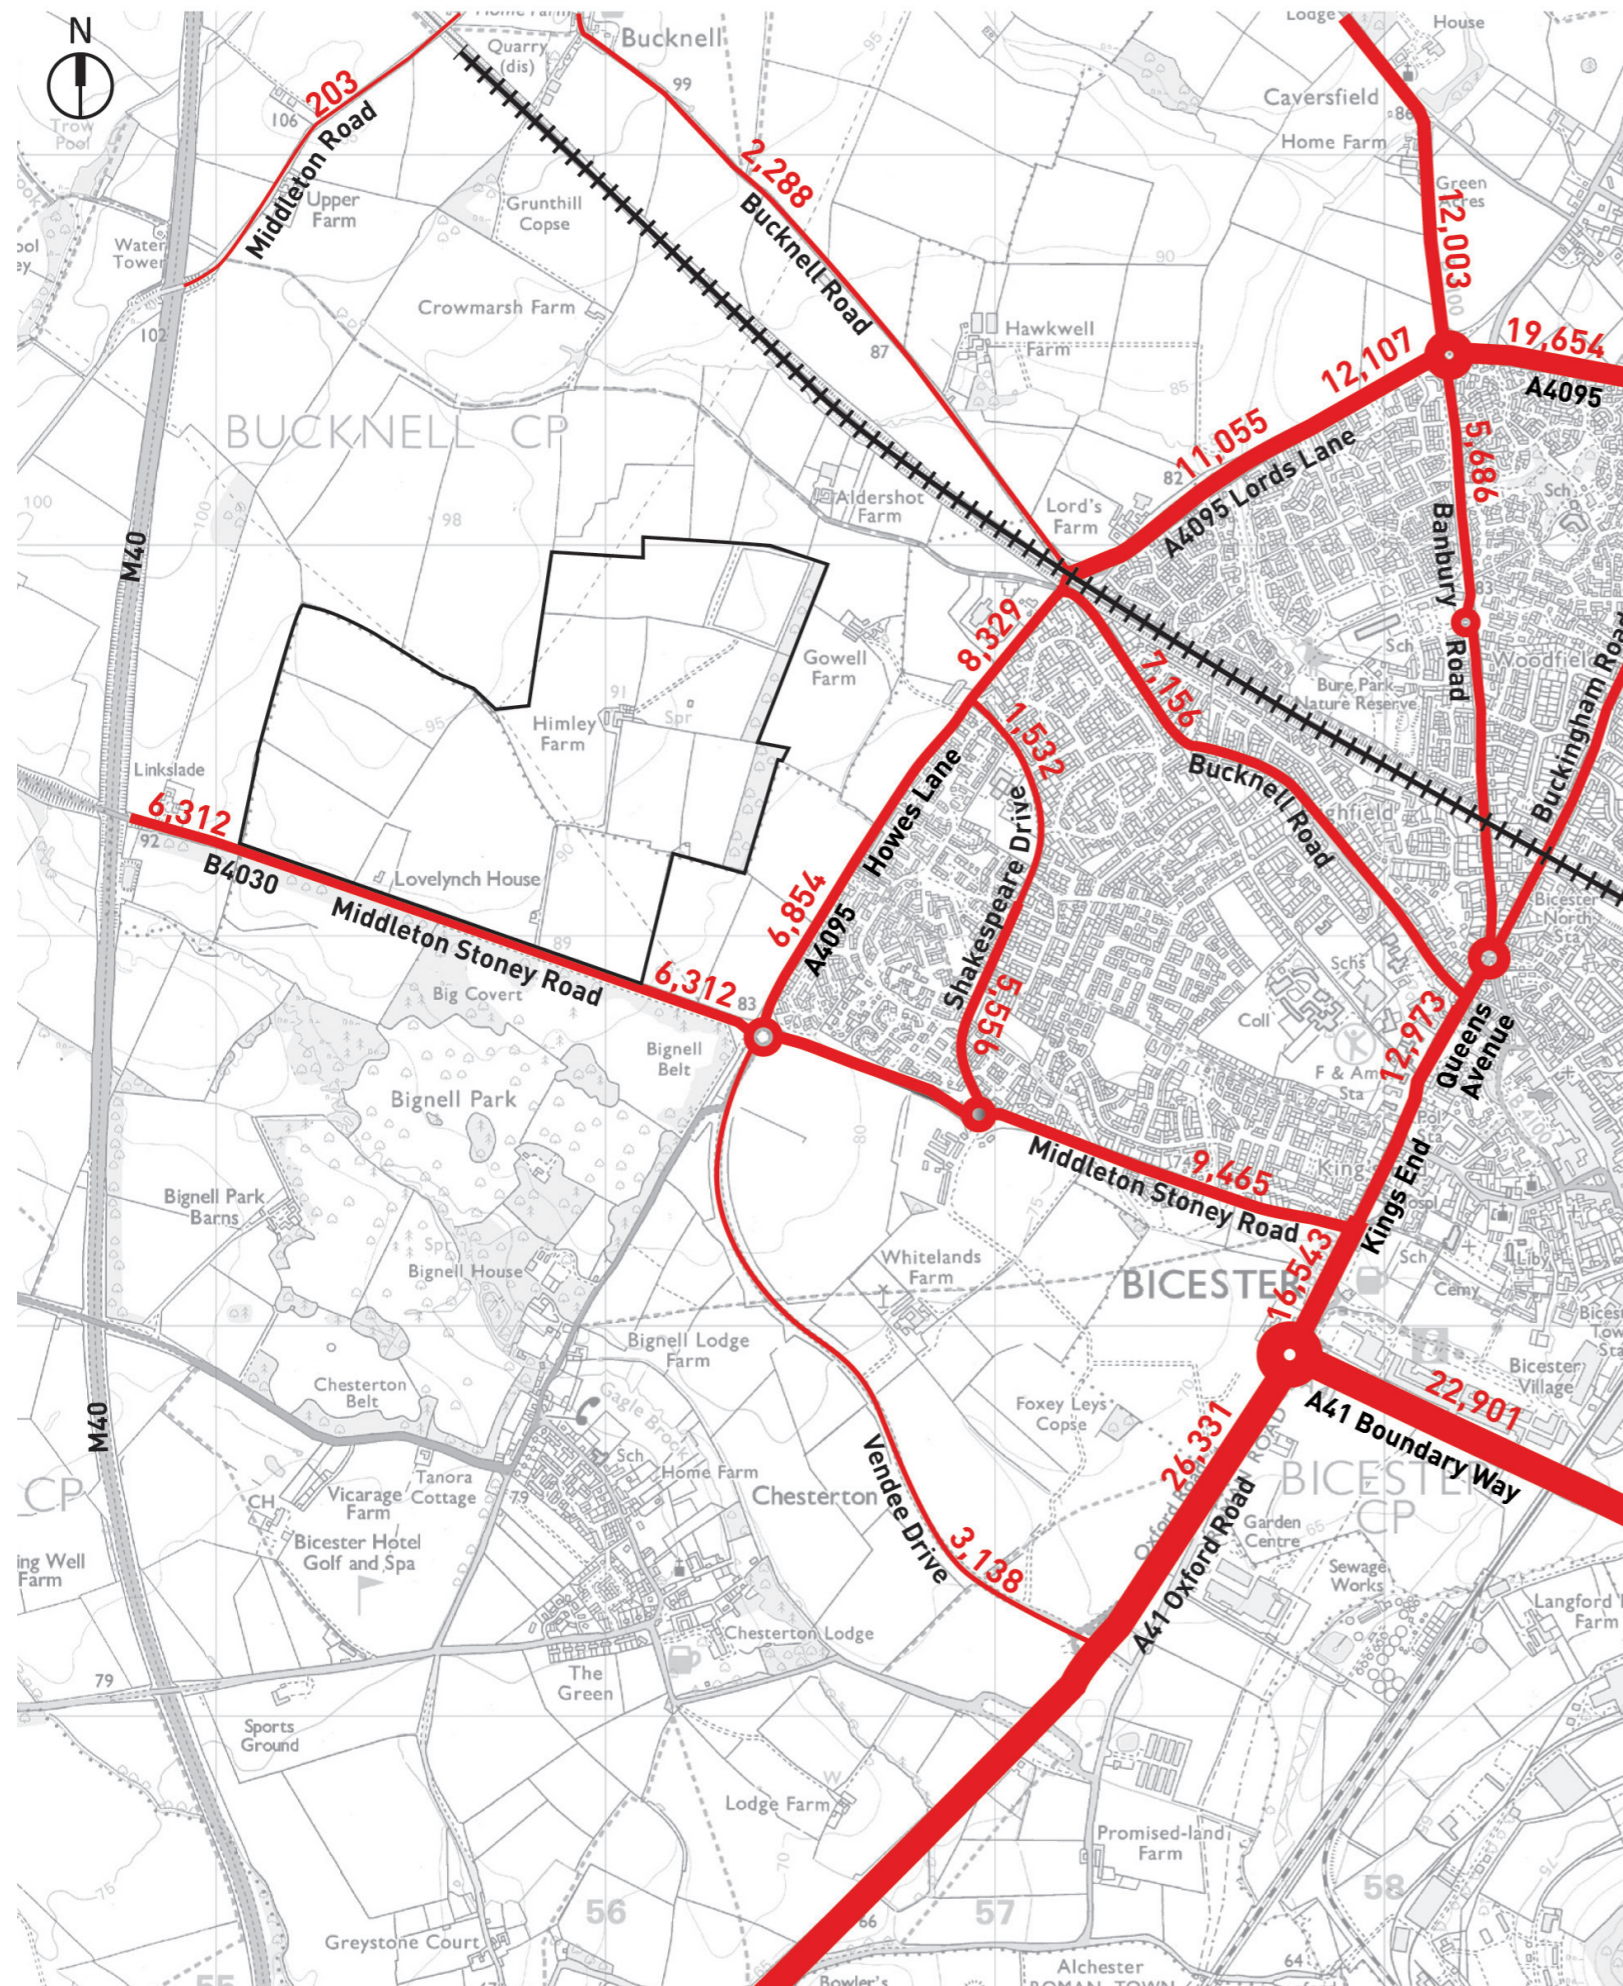

- Key**
- Site boundary
 - ++++ Railway line
 - < 5,000 veh/day
 - 5,000- 10,000 veh/day
 - 10,000- 15,000 veh/day
 - 15,000-20,000 veh/day
 - >20,000 veh/day

NW BICESTER ECO-TOWN HIMLEY VILLAGE DEVELOPMENT	
TRAFFIC FLOW INTENSITY	
1665/75	Figure B.6
NOV 2014	Alan Baxter