


PARCELS KMA & KMB, KINGSMERE, BICESTER

The contractor is to check and verify all building and site dimensions. The contractor is to comply with all regulations and standards. The contractor is to ensure that all buildings are constructed in accordance with the approved plans and specifications. 

Sheet Size
A0

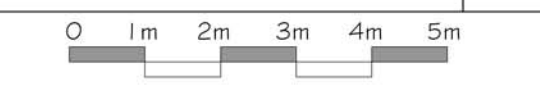

Key Date
A 24/11/14
Street scenes re-urban
- to planners comments.
B 06/01/15
Street scenes re-urban
- to planners comments.



Plot 200 House Type J1 (4T1300)	Plot 201 House Type J1 (4T1300)	Plot 202 House Type J1 (4T1300)	Plot 203 House Type Z1 (4T1580)	Plot 204 House Type Z1 (4T1580)	Plot 205 House Type Z1 (4T1580)	Plot 206 House Type Z1 (4T1580)	Plot 207 House Type KK (4D1905)	208 House Type GG3 (1236)	Plot 209 House Type GG3 (1236)	Plot 210 House Type GG3 (1236)	Plot 211 House Type GG3 (1236)	Plot 212 House Type GG3 (1236)	Plot 213 House Type F1 (5H1130)	Plot 214 House Type F2 (5H1130)
---------------------------------------	---------------------------------------	---------------------------------------	---------------------------------------	---------------------------------------	---------------------------------------	---------------------------------------	---------------------------------------	---------------------------------	--------------------------------------	--------------------------------------	--------------------------------------	--------------------------------------	---------------------------------------	---------------------------------------

Street Scene 2 - Primary Street (1:100)



Plot 4 House Type L2 (3D1041)	Plot 5 House Type T1 (5D1959)	Plot 6 House Type N2 (4D1564)	Plot 14 House Type N1 (4D1564)	Plot 15 House Type M3 (4D1359)	Plot 16 House Type M1 (4D1359)	Plot 17 House Type N3 (4D1564)	Plot 25 House Type N3 (4D1564)	Plot 26 House Type K2 (4D1269)	Plot 27 House Type D1 (2T734)	Plot 28 House Type B2 (2T734)	Plot 29 House Type EE1 (823)	Plot 30 House Type EE4 (823)	Plot 49 House Type L2 (4D1371)
-------------------------------------	-------------------------------------	-------------------------------------	--------------------------------------	--------------------------------------	--------------------------------------	--------------------------------------	--------------------------------------	--------------------------------------	-------------------------------------	-------------------------------------	------------------------------------	------------------------------------	--------------------------------------

Street Scene 3 - Secondary Street

Street Scene 3 Continued - Sec.



Plot 49 House Type L2 (4D1371)	Plot 50 House Type C1 (3T655)	Plot 51 House Type C2 (3T655)	Plot 52 House Type C1 (3T655)	Plot 53 House Type D1 (3T991)
--------------------------------------	-------------------------------------	-------------------------------------	-------------------------------------	-------------------------------------

Street Scene 3 Continued - Secondary Street




Plot 83 House Type EE4 (823)	Plot 84 House Type EE1 (823)	Plot 85 House Type EE1 (823)	Plot 86 House Type EE3 (823)	Plot 87 House Type EE3 (823)	Plot 88 House Type CC (647-755)	Plot 89 House Type CC (647-755)	Plot 90 House Type CC (647-755)	Plot 91 House Type CC (647-755)	Plot 141 House Type Y3 (3D1119)	Plot 142 House Type C1 (3T655)	Plot 143 House Type C2 (3T655)	Plot 144 House Type Y2 (3D1119)	Plot 157 House Type Y1 (3D1119)	Plot 158 House Type H3 (4D1181)	Plot 159 House Type H3 (4D1181)	Plot 160 House Type Y3 (3D1119)	Plots 166 & 167 House Type AA1 (3D1119)	Plot 168 House Type EE2 (823)	Plot 169 House Type EE4 (823)
------------------------------------	------------------------------------	------------------------------------	------------------------------------	------------------------------------	---------------------------------------	---------------------------------------	---------------------------------------	---------------------------------------	---------------------------------------	--------------------------------------	--------------------------------------	---------------------------------------	---------------------------------------	---------------------------------------	---------------------------------------	---------------------------------------	---	-------------------------------------	-------------------------------------

Street Scene 4 - Secondary Street



Plots 166 & 167 House Type AA1 (3D1119)	Plot 168 House Type EE2 (823)	Plot 169 House Type EE4 (823)	Plots 178 & 179 House Type AA1 (3D1119)	Plot 180 House Type HH2 (1183)	Plot 181 House Type EE1 (823)	Plot 182 House Type EE4 (823)	Plot 183 House Type V1 (5D2212)
---	-------------------------------------	-------------------------------------	---	--------------------------------------	-------------------------------------	-------------------------------------	---------------------------------------

Street Scene 4 Continued - Secondary Street

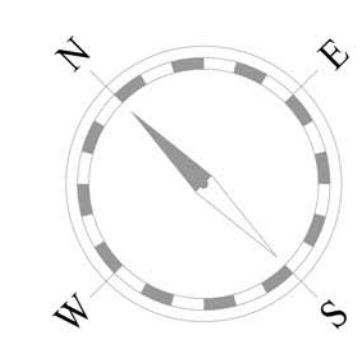

Layout Scale 1:2000



PROJECT:
PARCELS KMA & KMB,
KINGSMERE,
BICESTER

DRG TITLE:
STREET SCENES

JOB NO: 1186 DRG NO: 51-2 REV: B

SCALE: 1:100 1:200 DRN BY: PK

DATE: 11/14 CND BY: NN

•The **NOBLE** Consultancy•
Architectural • Planning • Urban Design • Landscaping
The Stables, Sops Court Farm, Badminton Road,
Frampton Cotterell, South Gloucestershire, BS36 2NY
T: 0844 7452033
E: design@noble-consultancy.co.uk
W: www.noble-consultancy.co.uk

STREET SCENES SHEET 2

This drawing and the building works depicted are the copyright of The Noble Consultancy Ltd and may not be reproduced or presented as their own without the prior written permission of The Noble Consultancy Ltd.