


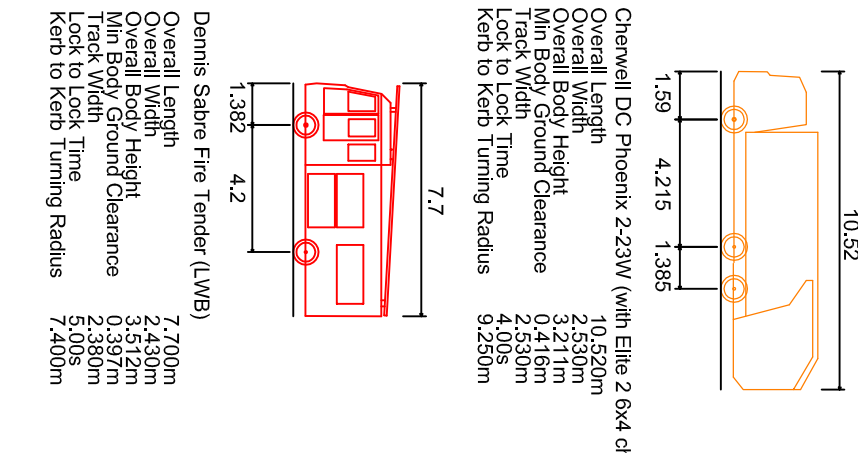

**GENERAL NOTES**

1. This drawing is to be used in conjunction with relevant architectural and engineering drawings.



Rev	Description	Drawn	Checked	By

**Linden HOMES**

Parcel: KMA & KMB  
KINGSMEERE, BICESTER

**BANNERS GATE**  

Scale: 1:500 @ A0  
Date: September 2014  
Drawing: 14048/AT/01C