
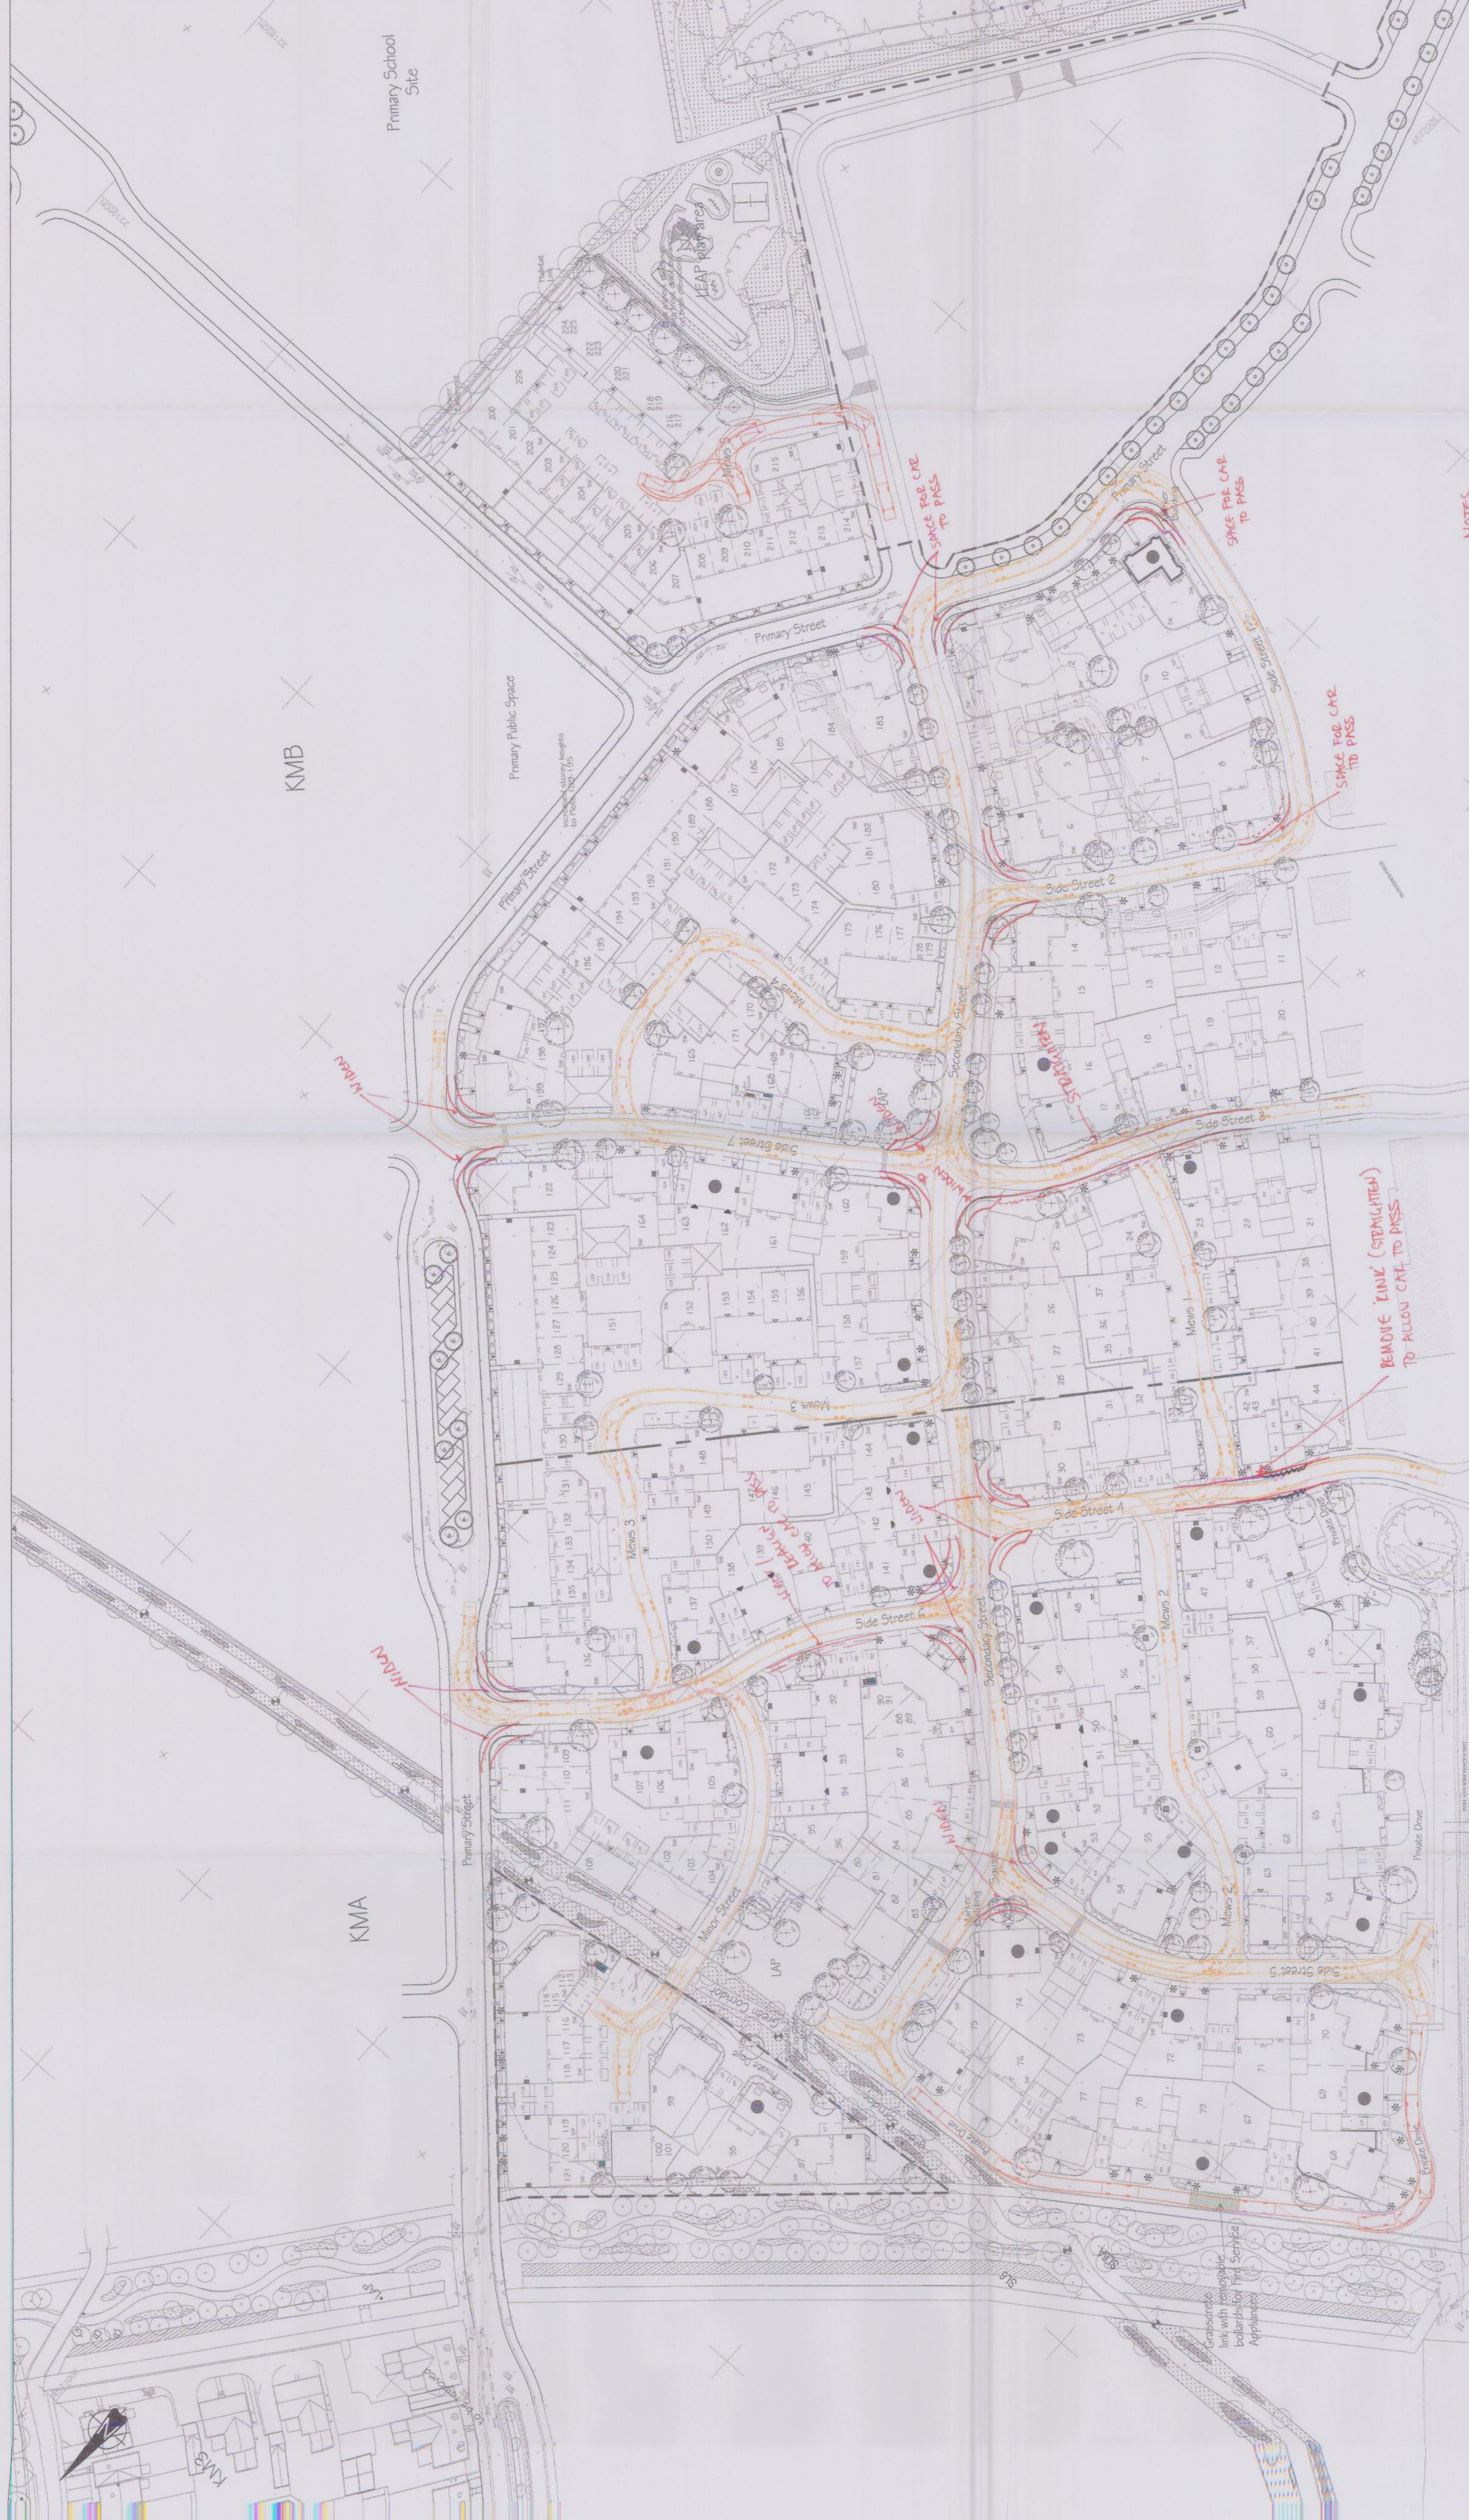



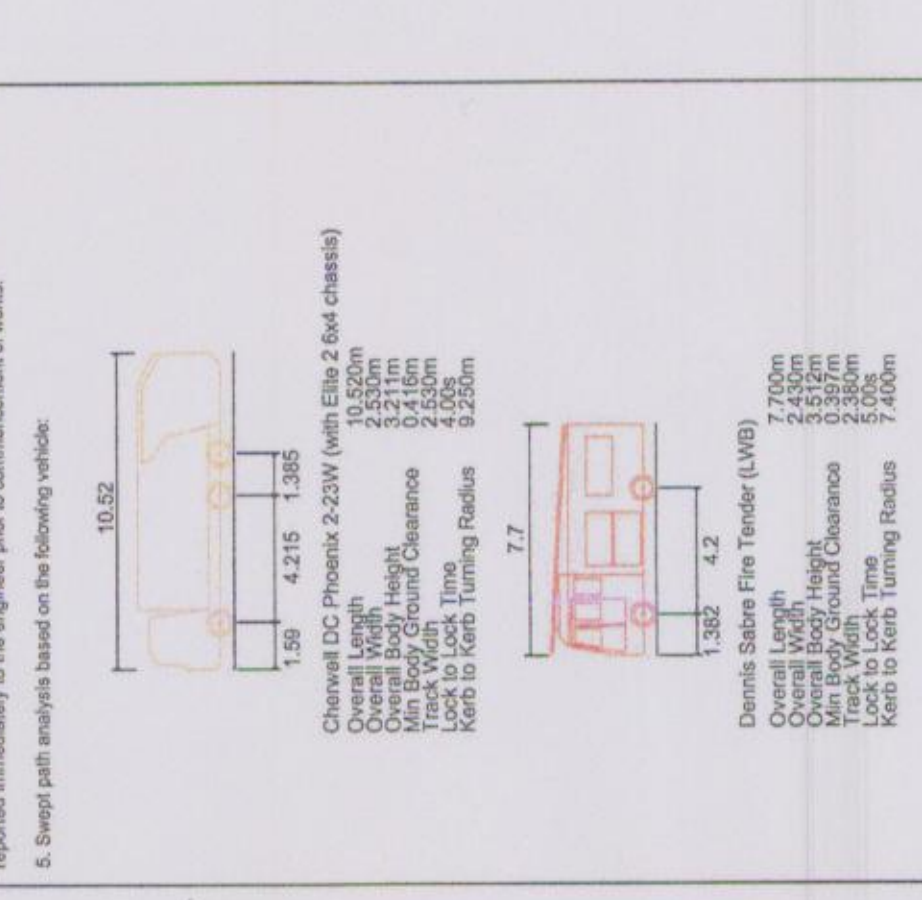

Rev	Description	Date	By

Linden HOMES

Project: PARCEL KMA & KMB, KINGSMERE, BIGCISTER

Site: SWEET PATH ANALYSIS

BANNERS GATE
 CIVIL STRUCTURAL & ARCHITECTURAL DESIGN SERVICES

Scale: 1:500 @ A0
 Date: September 2014
 File: 140814TR01C

NOTES

- * ALL SIDE STREETS ARE 4-6M WIDE WHICH IN ACCORDANCE WITH MFS ALLOWS A CAR TO PASS A LARGE VEHICLE.
- * LAYOUT BASED ON OTHER PHASES ALREADY APPROVED.
- * BEUSE VEHICLE USED BY CHEMICAL IS QUITE LARGE & SIGNIFICANT DOMINATE THE DESIGN REQUIREMENTS (MFS)
- * TO ALLOW A LARGE BEUSE VEHICLE TO MANOEUVRE AT JUNCTIONS AND PASS A CAR / STAY IN LANE, ALL JUNCTIONS WILL NEED LARGER RADII.
- * TURNING AT MEN'S COURTS INTO A 4-6M SIDE ROAD WITH NO OVERHANG IS IMPOSSIBLE AS NO RADII/JUNCTION IS PRESENT. (MEN'S INTO SIDE ROAD)

NOTES

- * PRINCIPLES OF LAYOUT ARE IN ACCORDANCE WITH OTHER PHASES ALREADY APPROVED.
- * MFS SUGGESTS NEW DEVELOPMENTS & BEING USED SHOULD NOT BE DOMINATED BY LARGE VEHICLES USED IN THE AREA. MFS 6.8.1
- * SUFFICIENT VISIBILITY IS PROVIDED TO ALLOW CARS TO SEE BEUSE VEHICLES & WAIT FOR THE BEUSE TO PASS SAFELY.
- * MFS AIMS TO PROVIDE QUALITY OF DULCE & WHILST NEW DEVELOPMENT COULD TAKE INTO ACCOUNT THE LARGEST EXPECTED EXISTING VEHICLE, THIS CONFLICTS WITH THE DESIRE TO CREATE 'QUALITY PLACES' MFS 6.8.6
- * BEUSE COLLECTION IS A ONCE (MAYBE TWICE) A WEEK TRIP & SHOULD NOT DETERMINE WHERE OVER-WIDE JUNCTIONS SHOULD BE PROVIDED.

Received 28/1/15