

BUILDING DETAILS LEGEND


86.00	Proposed Slab Level
450mm	Retaining structure with maximum retained height
300GB	Gravel Board retaining
500Dpc	Exposed brickwork with maximum height below DPC
600Dpc	Tanking with maximum height above finished floor level
Double dpc	Double dpc
Access Point	Access Point
Level Access Point	Level Access Point
Fall Arrow	Fall Arrow
Proposed Level	Proposed Level

PRELIMINARY
For Information



KMA & KMB Kingsmere
Bicester

External Levels & Features Layout
Sheet 2 of 6

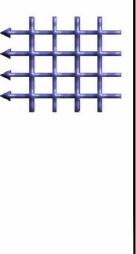

BANNERS GATE
CIVIL, STRUCTURAL & ARCHITECTURAL DESIGN SERVICES
10-11 Birmingham Street, Watlington, Woodstock, Oxfordshire OX21 3BN
Tel: 01235 832222
Email: info@bannersgate.com

Scale	1:250 @ A1	Drawn	SD
Date	February 2015	Checked	SF
File	14048	Drawing	14048 / 103