

BUILDING DETAILS LEGEND

86.00	Proposed Slab Level
450kH	Retaining structure with maximum retained height
300GB	Gravel Board retaining
500Shp	Exposed brickwork with maximum height below DPC
600hsh	Tanking with maximum height above finished floor level
600hsh	Double dip
Access Point	Access Point
Level Access Point	Level Access Point
Fall Arrow	Fall Arrow
86.00+	Proposed Level


PRELIMINARY

For Information



KMA & KMB Kingsmere
Bicester

External Levels & Features Layout
Sheet 5 of 6

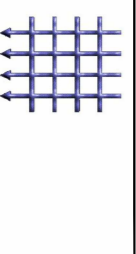

BANNERS GATE
CIVIL, STRUCTURAL & ARCHITECTURAL DESIGN SERVICES
10-11 Birmingham Street, Watlington, West Midlands B63 3HN
Tel: 01293 571111
Email: info@bannersgate.com

Scale	1:250 @ A1	Drawn	SD
Date	February 2015	Checked	SF
File	14048	Drawing	14048 / 106

The Contractor to check and verify in consultation with the authorities details of existing and proposed buildings, structures, levels and other details of proposed works and ensure that they are fully compliant with the current building regulations, Building Standards Regulations, Building Regulations etc. whether or not specifically stated on this drawing.

This drawing and the building work depicted are the copyright of Banners Gate Ltd and may not be reproduced or transmitted in any form or by any means, electronic, mechanical, photocopying, recording, or by any information storage and retrieval system, without the prior written permission of Banners Gate Ltd.

When a building work is shown to be subject to a full structural inspection for safety, all those areas are specifically identified to be provided to accommodate the proposed new building, where applicable.

1. The drawings to be read in conjunction with relevant architectural and engineering drawings.
2. Levels indicated in blocks are Finished floor levels and 50mm above adjacent finished ground levels unless otherwise specified.
3. Location Plan: 1:5000 Scale