

The Contractor to check and verify in consultation with the architect detail all existing and proposed buildings and structures, levels and elevations of proposed points and ensure that they are all compliant with the context building regulations, building standards specifications, Building Regulations, whether or not substantially stated on this drawing.

1. The drawings to be made in accordance with the context building regulations, Building Regulations, whether or not substantially stated on this drawing.

2. Levels indicated in blocks are Finished Floor Levels and are shown above relevant ground levels unless otherwise specified. Elevations to be provided to accommodate the proposed new building, where applicable.

3. Location Plan: 1:500 (not shown)

0. This drawing and the building work depicted are the copyright of Linden Homes Ltd and may not be reproduced or transmitted in any form or by any means, electronic, mechanical, photocopying, recording, or by any information storage and retrieval system, without the prior written permission of Linden Homes Ltd.

1. The drawings to be made in accordance with the context building regulations, Building Regulations, whether or not substantially stated on this drawing.

2. Levels indicated in blocks are Finished Floor Levels and are shown above relevant ground levels unless otherwise specified. Elevations to be provided to accommodate the proposed new building, where applicable.

3. Location Plan: 1:500 (not shown)

**BUILDING DETAILS LEGEND**

86.00	Proposed Slab Level
450mm	Retaining structure with maximum retained height
300GB	Gravel Board retaining
600hpc	Exposed brickwork with maximum height below DPC
600hpc	Tanking with maximum height above finished Floor Level
600hpc	Double dip
↙	Access Point
↘	Level Access Point
↙ ↘	Fall Arrow
86.00+	Proposed Level

**PRELIMINARY**


For Information

Rev	Description	Date	By	SD
-	Part Issue	09/07/15		

Client: Linden HOMES

Project: KMA & KMB Kingsmere Bicester

External Levels & Features Layout  
Sheet 6 of 6

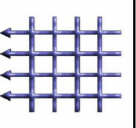

**BANNERS GATE**  
CIVIL, STRUCTURAL & ARCHITECTURAL DESIGN SERVICES  
10-11 Birmingham Street, Watlington, Oxford, Oxfordshire OX12 9JF  
Tel: 01865 850000  
Email: info@bannersgate.com

Scale	1:250 @ A1	Drawn	SD
Date	February 2015	Checked	SF
File	14048	Drawing	14048 / 107