




**HEAD & CILL DETAILS
ARCHED HEADER**

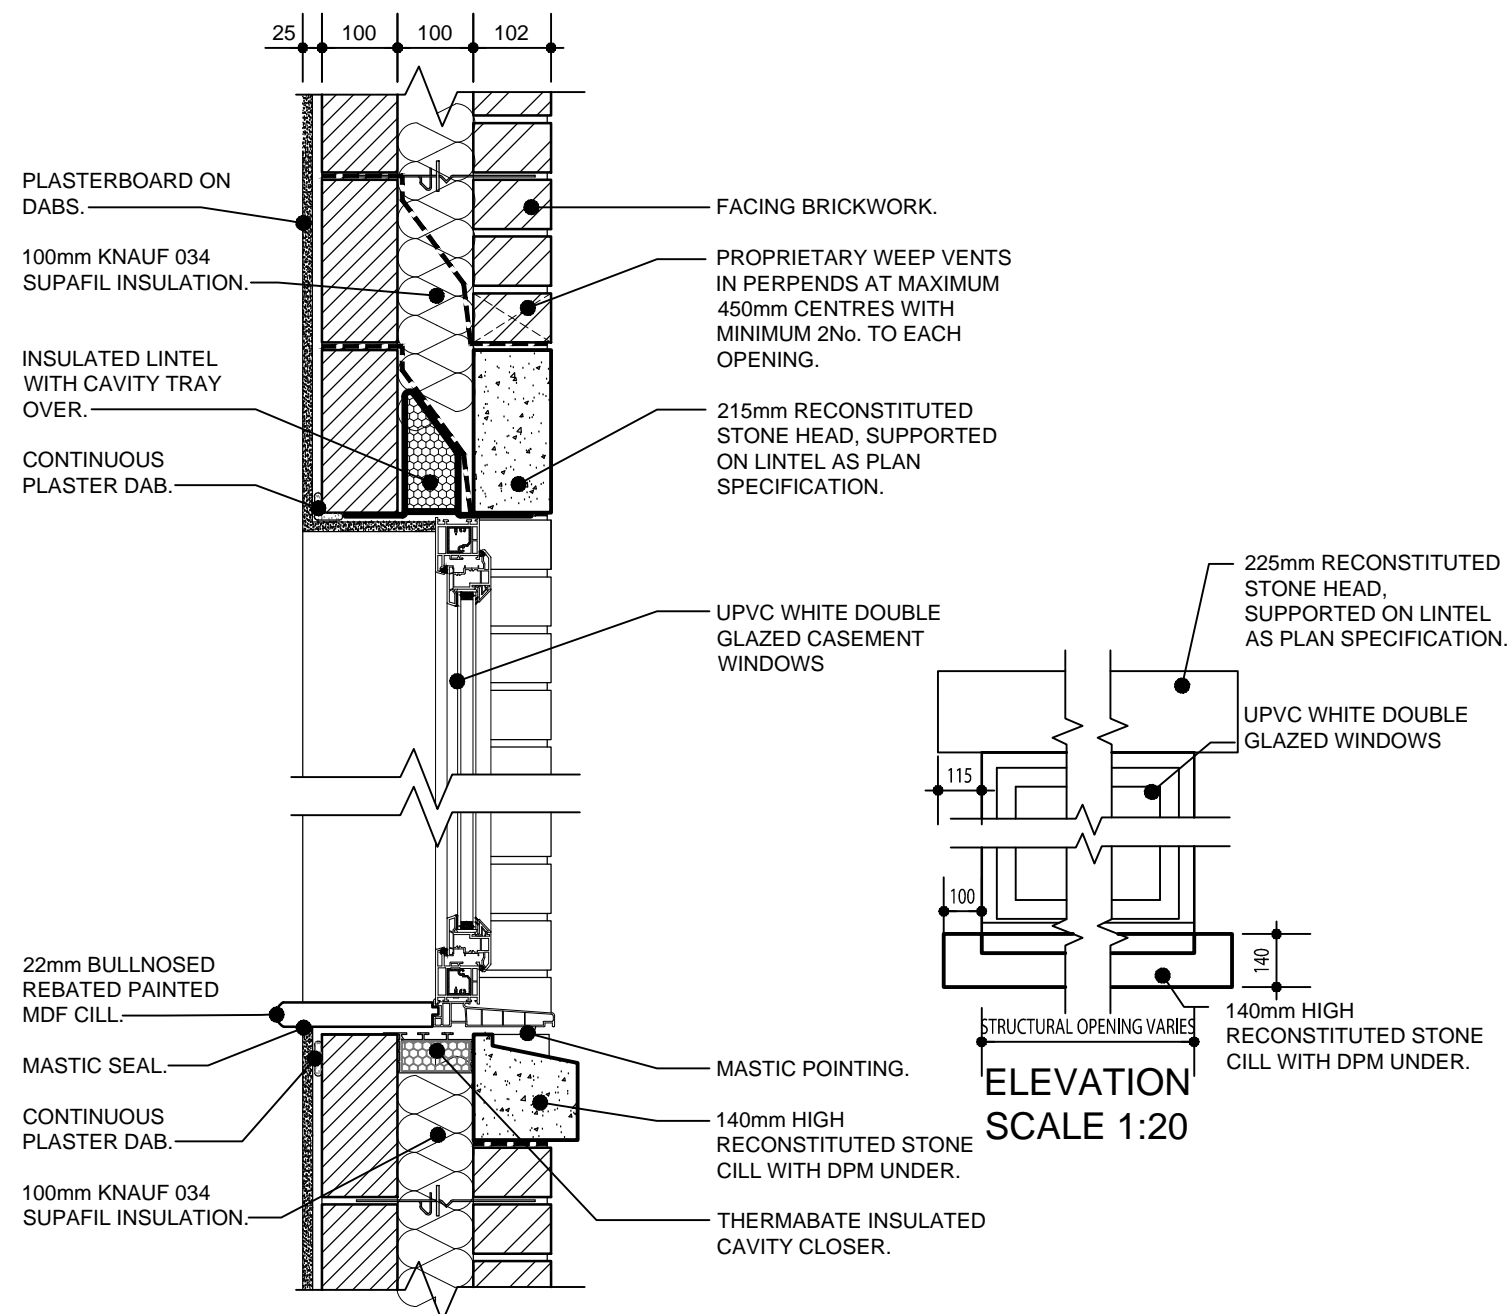

**HEAD & CILL DETAILS
SPLAYED HEADER**

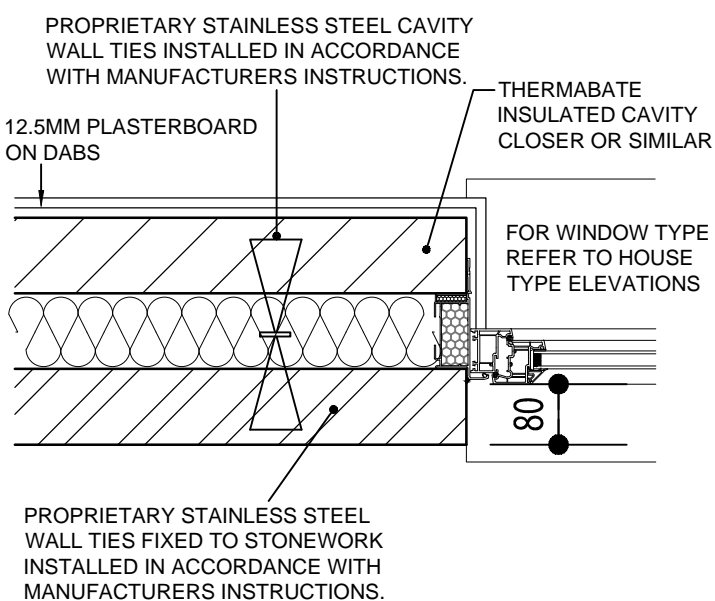

DETAIL AT WINDOW JAMB

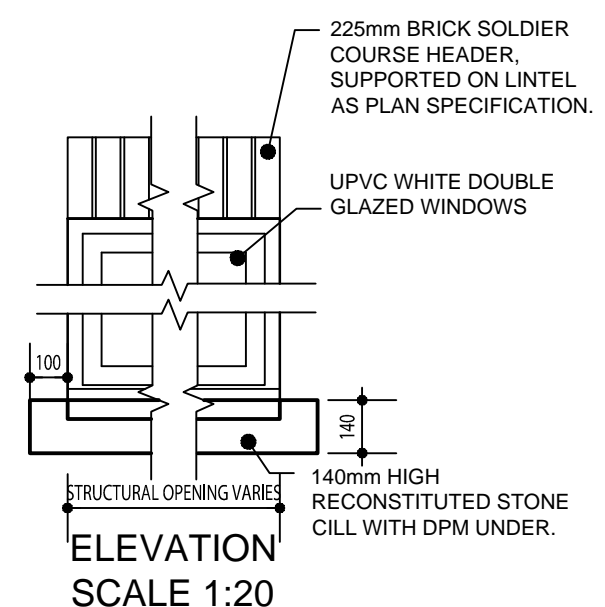

Rev.	Date	Description	Drawn	Checked
			DP	PJB
Client		Scale	1:10 @ A3	File
Project		Date	MAR 2015	DETAILS
Drawing Title		Drg.No.	P1155/DET/01	Rev.
		Drawing Status		PRELIMINARY

