
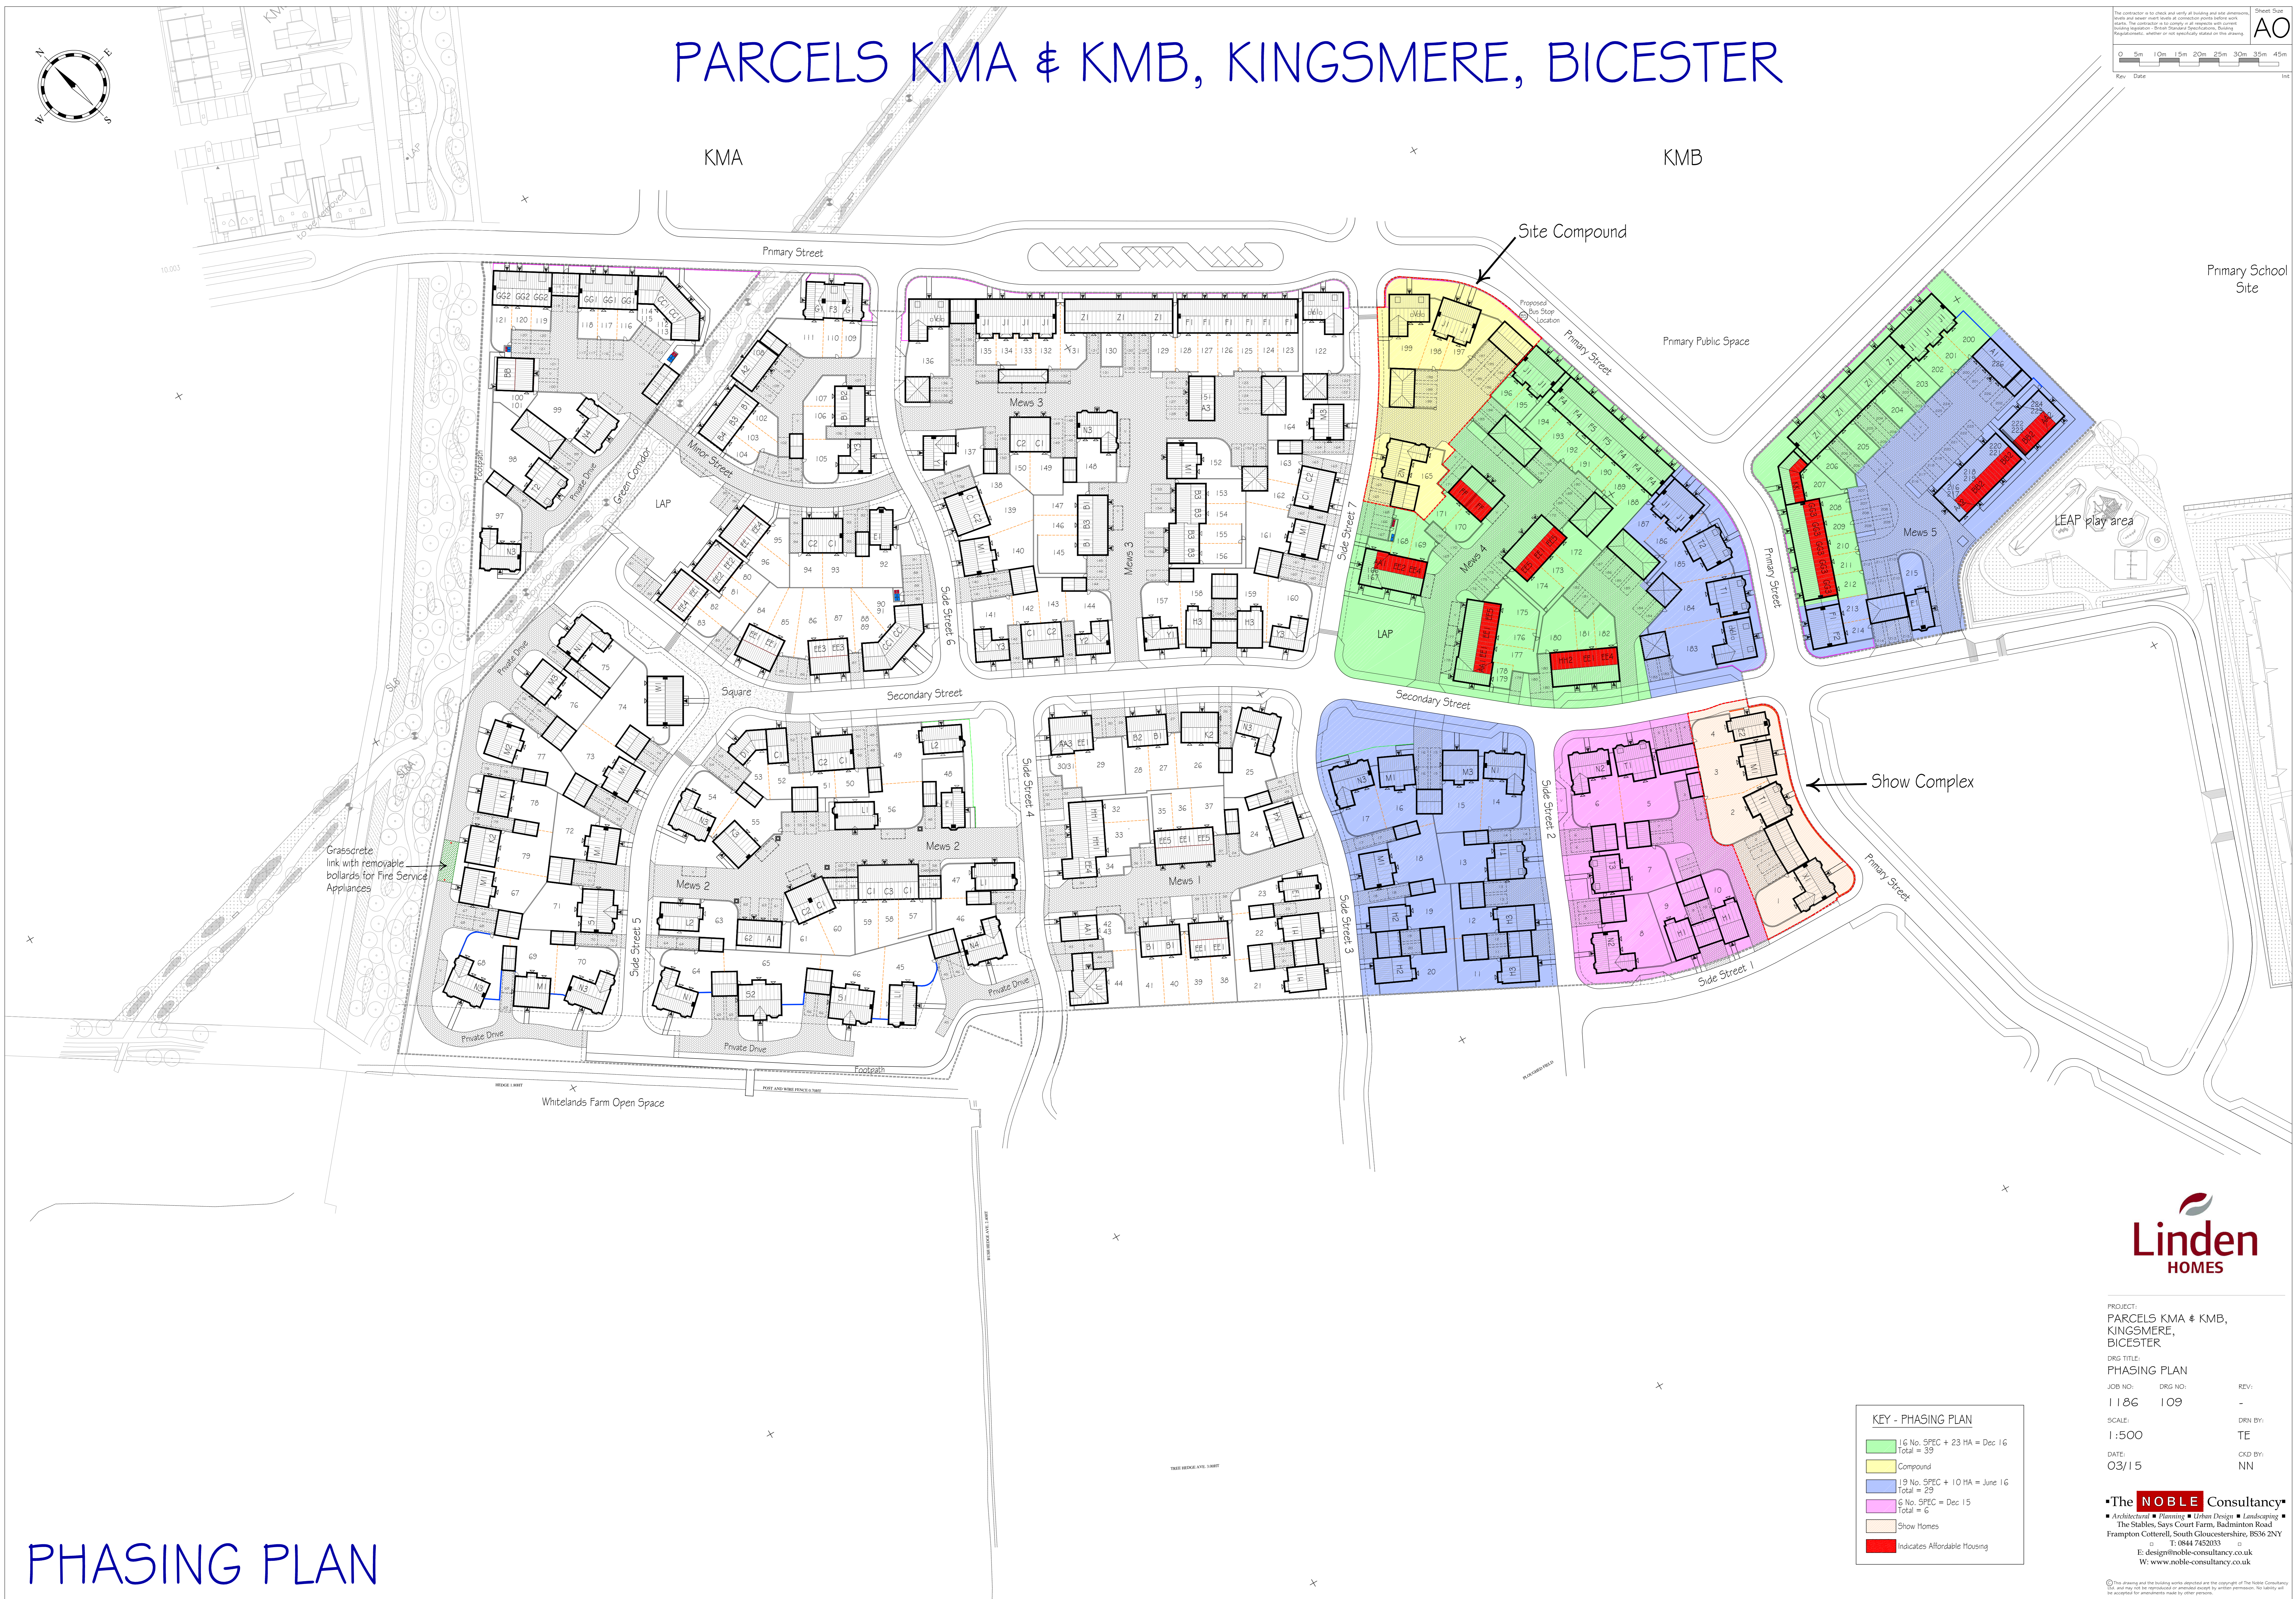


PARCELS KMA & KMB, KINGSMERE, BICESTER

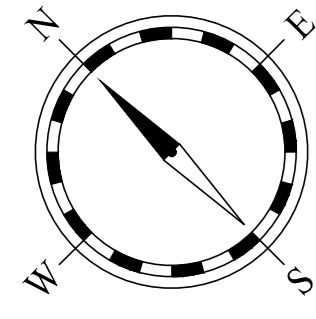

PHASING PLAN

KEY - PHASING PLAN

- 16 No. SPEC + 23 HA = Dec 16
Total = 39
- Compound
- 19 No. SPEC + 10 HA = June 16
Total = 29
- 5 No. SPEC = Dec 15
Total = 6
- Show Homes
- Indicates Affordable Housing

Linden HOMES

PROJECT:
 PARCELS KMA & KMB,
 KINGSMERE,
 BICESTER

DRG TITLE:
 PHASING PLAN

JOB NO: 1186 DRG NO: 109 REV: -

SCALE: 1:500 DRN BY: TE

DATE: 03/15 CKD BY: NN

The NOBLE Consultancy
 Architectural • Planning • Urban Design • Landscaping
 The Stables, Says Court Farm, Badminton Road
 Frampton Cotterell, South Gloucestershire, BS36 2NY
 T: 0844 7452033
 E: design@noble-consultancy.co.uk
 W: www.noble-consultancy.co.uk