




BUILDING 105
Ground floor plan - Existing

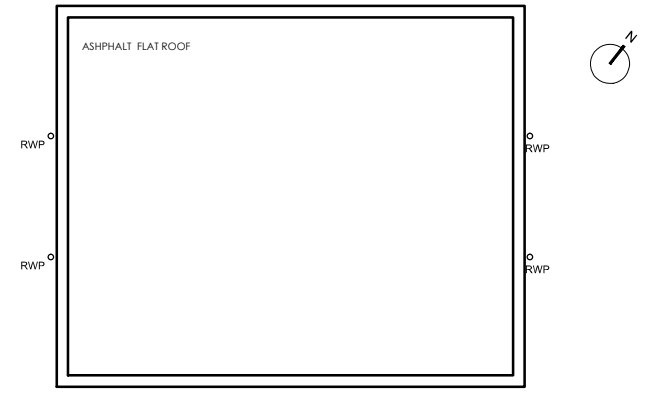

BUILDING 105
Roof plan - Existing

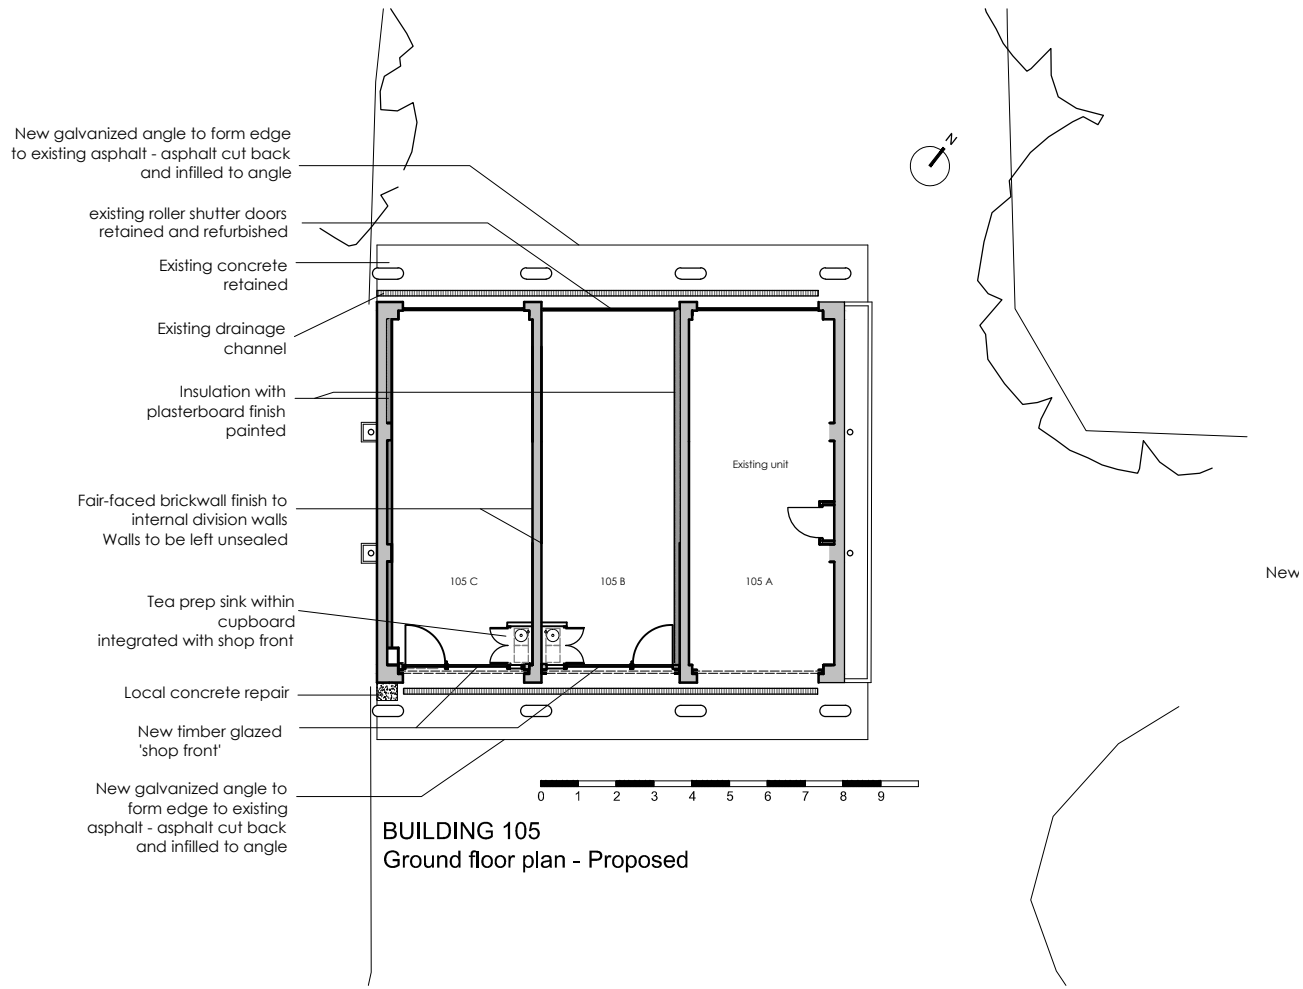

BUILDING 105
Ground floor plan - Proposed

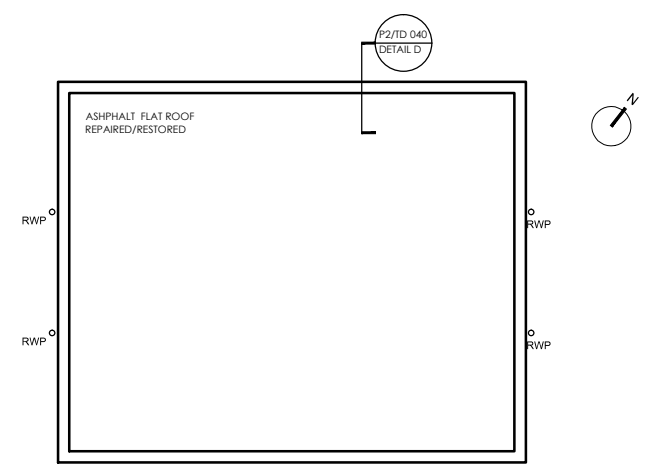

BUILDING 105
Roof plan - Proposed

This drawing is copyright. All rights reserved in the Copyright, Design and Patents Act 1988 have generally been assigned. All drawings are the property of the Client. No part of this drawing may be reproduced or transmitted in any form or by any means, electronic, mechanical, photocopying, recording, or by any information storage and retrieval system, without the prior written permission of GAUNT FRANCIS ARCHITECTS.

Client
Bicester Heritage

Project
Bicester Heritage

Title
**Existing and proposed plans
Planning**

Drawing No	Rev	Drawn	Date	Scale
12068 / 105 PL 400 *	SC	29/01/2015	1:100 @ A1	