


SHEET THREE



KEY
 Proposed Trees
 Hedges
 Shrubs
 Meadow Grass

REFER TO PLANT SCHEDULES ON SHEET TWO

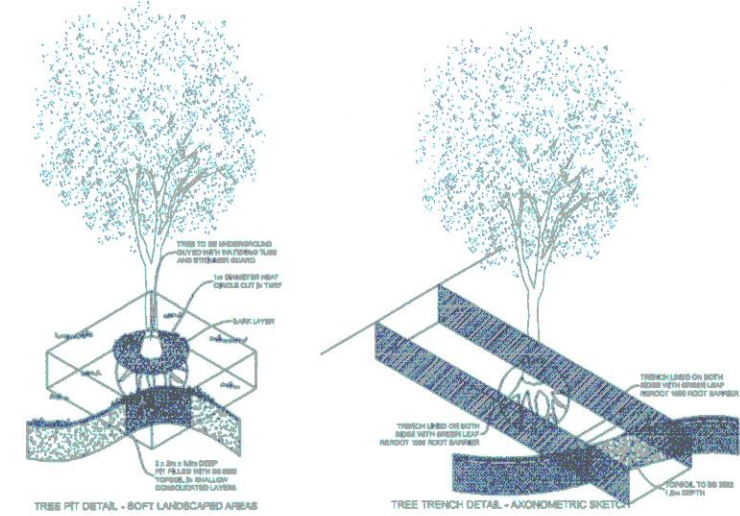


KEY
 Proposed Trees
 Hedges
 Shrubs
 Meadow Grass

REFER TO PLANT SCHEDULES ON SHEET TWO

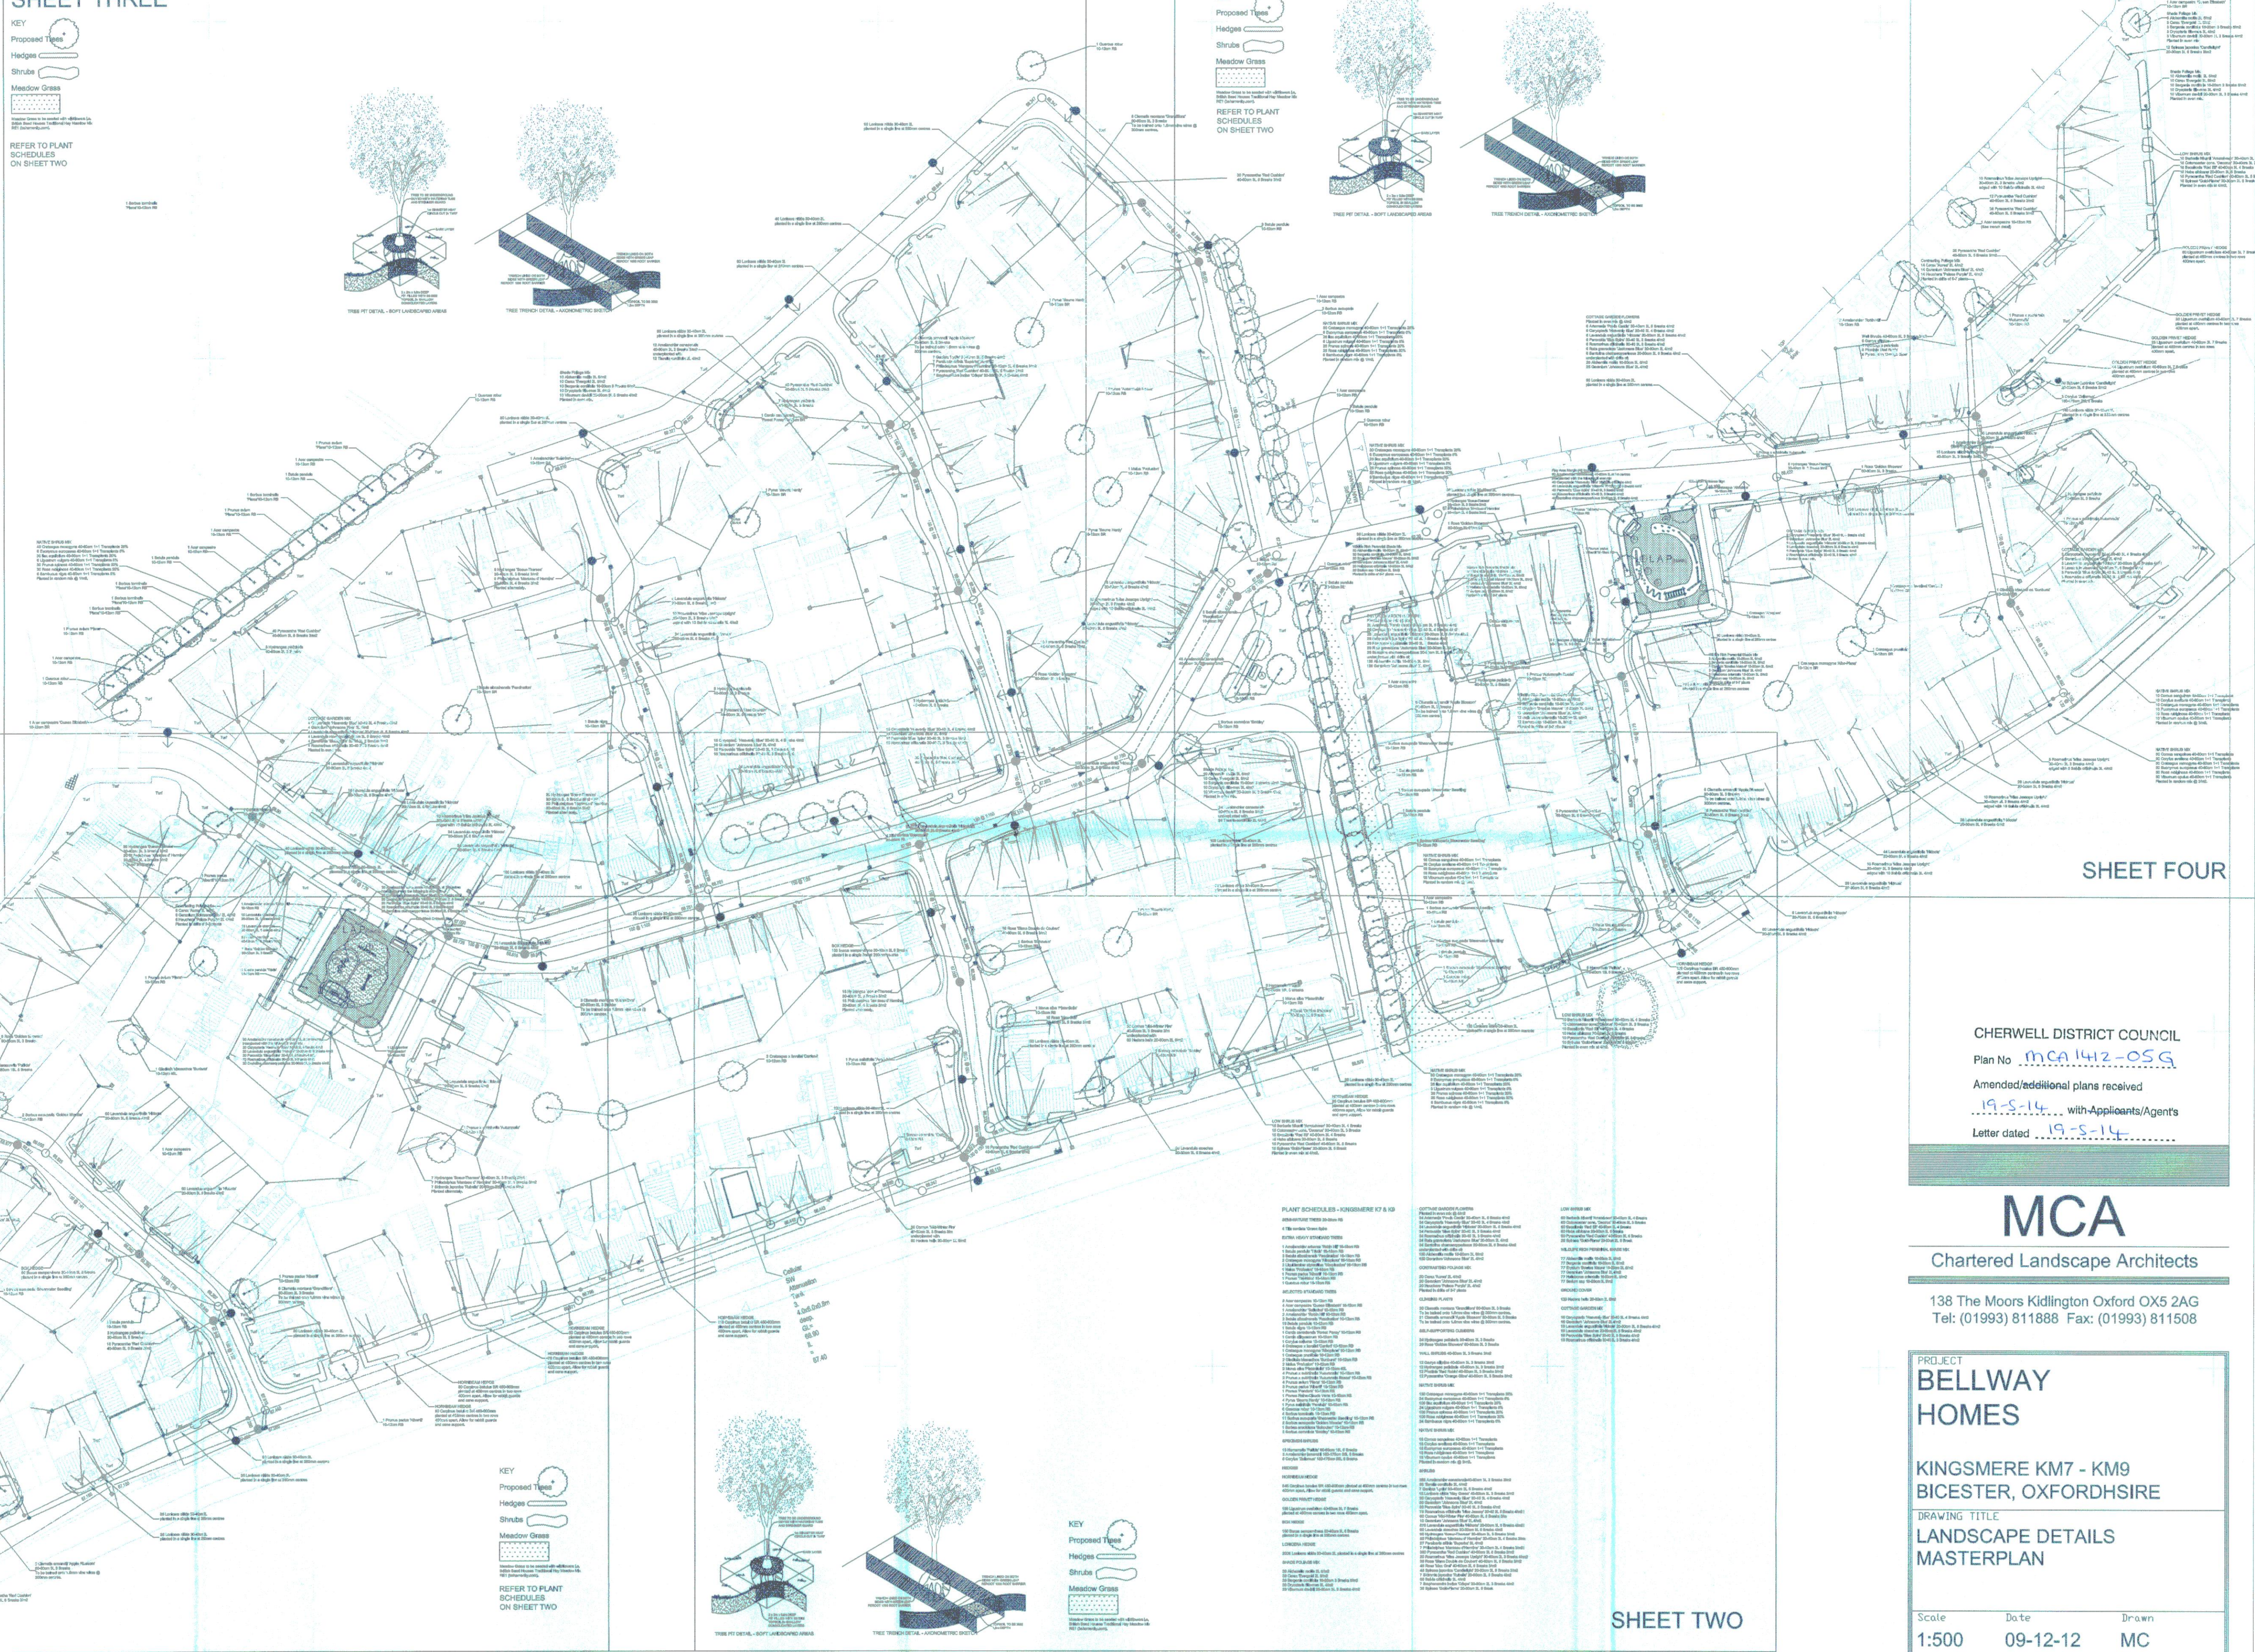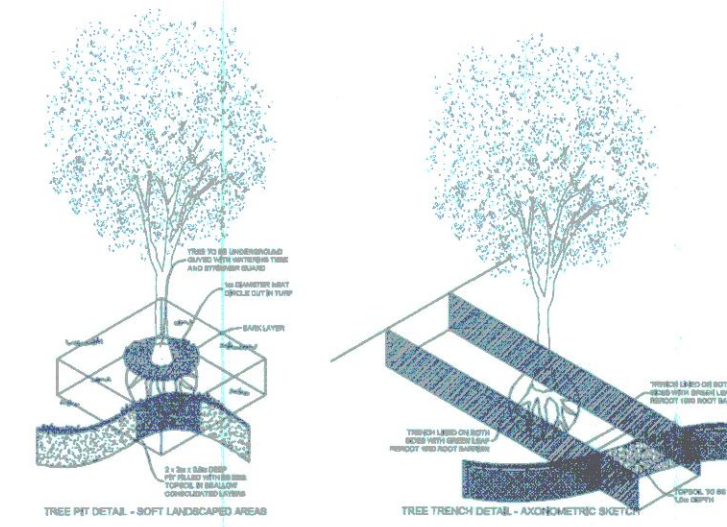

KEY
 Proposed Trees
 Hedges
 Shrubs
 Meadow Grass

REFER TO PLANT SCHEDULES ON SHEET TWO

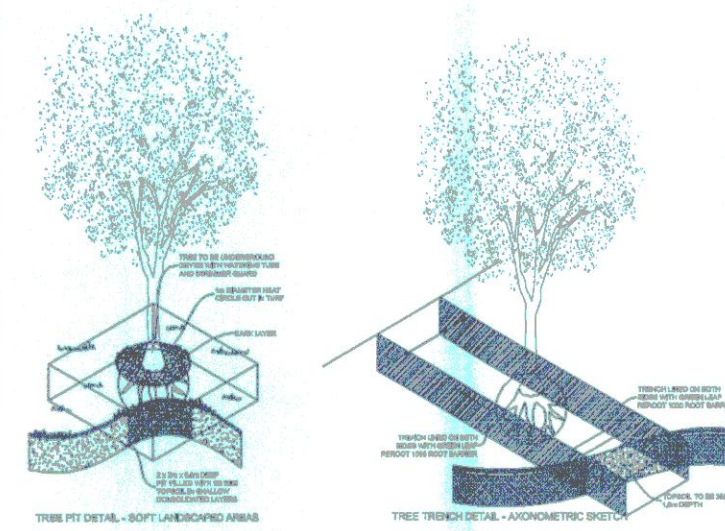

KEY
 Proposed Trees
 Hedges
 Shrubs
 Meadow Grass

SHEET TWO

SHEET FOUR

SHEET ONE

CHERWELL DISTRICT COUNCIL
 Plan No. MCA1412-05 G
 Amended/additional plans received
19-5-14 with Applicants/Agents
 Letter dated 19-5-14

MCA

Chartered Landscape Architects

138 The Moors Kidlington Oxford OX5 2AG
 Tel: (01993) 811888 Fax: (01993) 811508

PROJECT
BELLWAY HOMES
 KINGSMERE KM7 - KM9
 BICESTER, OXFORDSHIRE
 DRAWING TITLE
**LANDSCAPE DETAILS
 MASTERPLAN**

Scale 1:500 Date 09-12-12 Drawn MC

Drawing No.
MCA1412-05 G