


**Notes**

1. The drawings have been prepared by accordance with the scope of RPS's appointment with the client and shall be subject to the terms and conditions of the contract. It is the responsibility of the client to ensure that the drawings are used only for the purpose for which they were prepared and provided. Any other use of the drawings without the written consent of RPS is prohibited.
2. Any amendments should be clearly marked on the drawings and the drawings should be updated to reflect the amendments and any other relevant drawings and specifications.

**NOTES**

1. An adequate highway works shall be in accordance with "Kingsmere Design Code July 2008".
2. All works shall be in accordance with the latest edition of the "V.A. 'Green' for Adoption".
3. Project levels of utility elements are to be checked before commencing drainage works.
4. All drainage to be adopted in accordance with the "Kingsmere Design Code July 2008" and any other specification required by the contract.
6. Manhole covers are to be 100mm above finished level. Pipes to be laid and installed in accordance with the manufacturer's instructions. All pipes on the site shall be installed in accordance with the "Kingsmere Design Code July 2008" and any other specification required by the contract.
7. Pipes from adoption need to be laid to 150mm above finished level. Manhole covers need to be 100mm above finished level.

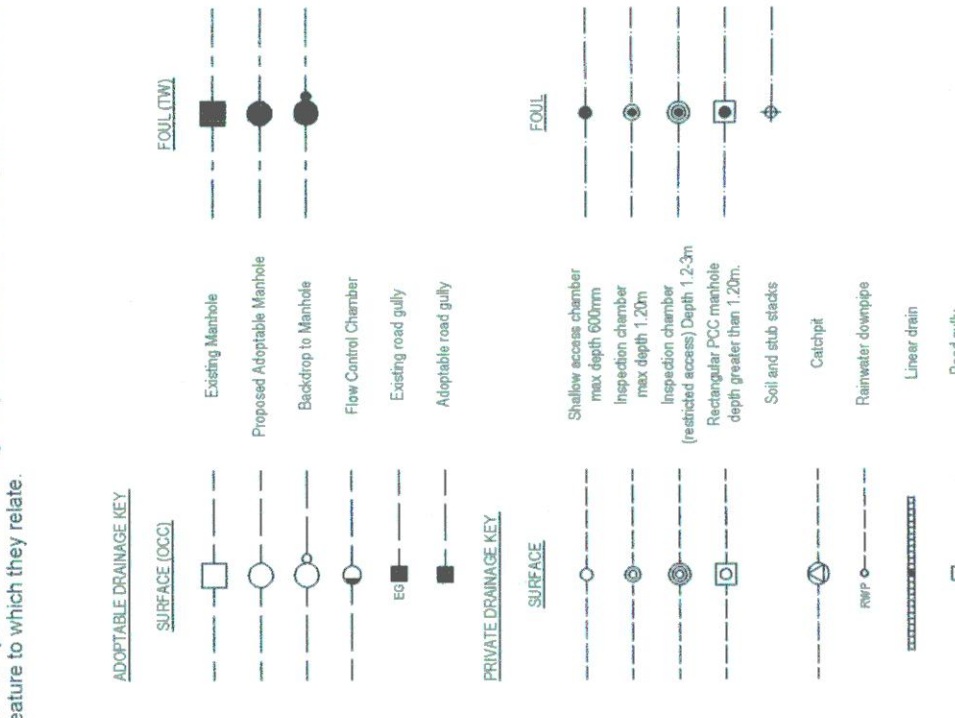

**PROPOSED LEVELS (METERS) FOLLOWED BY DESIGN AMENDMENTS TO ROAD 1, 2, 3, 4, 5, 6, 7**

| NO. | DESCRIPTION  | REV. | CHK. | DATE |
|-----|--|------|------|------|
| 1   | PROPOSED LEVELS (METERS) FOLLOWED BY DESIGN AMENDMENTS TO ROAD 1, 2, 3, 4, 5, 6, 7 |      |      |      |
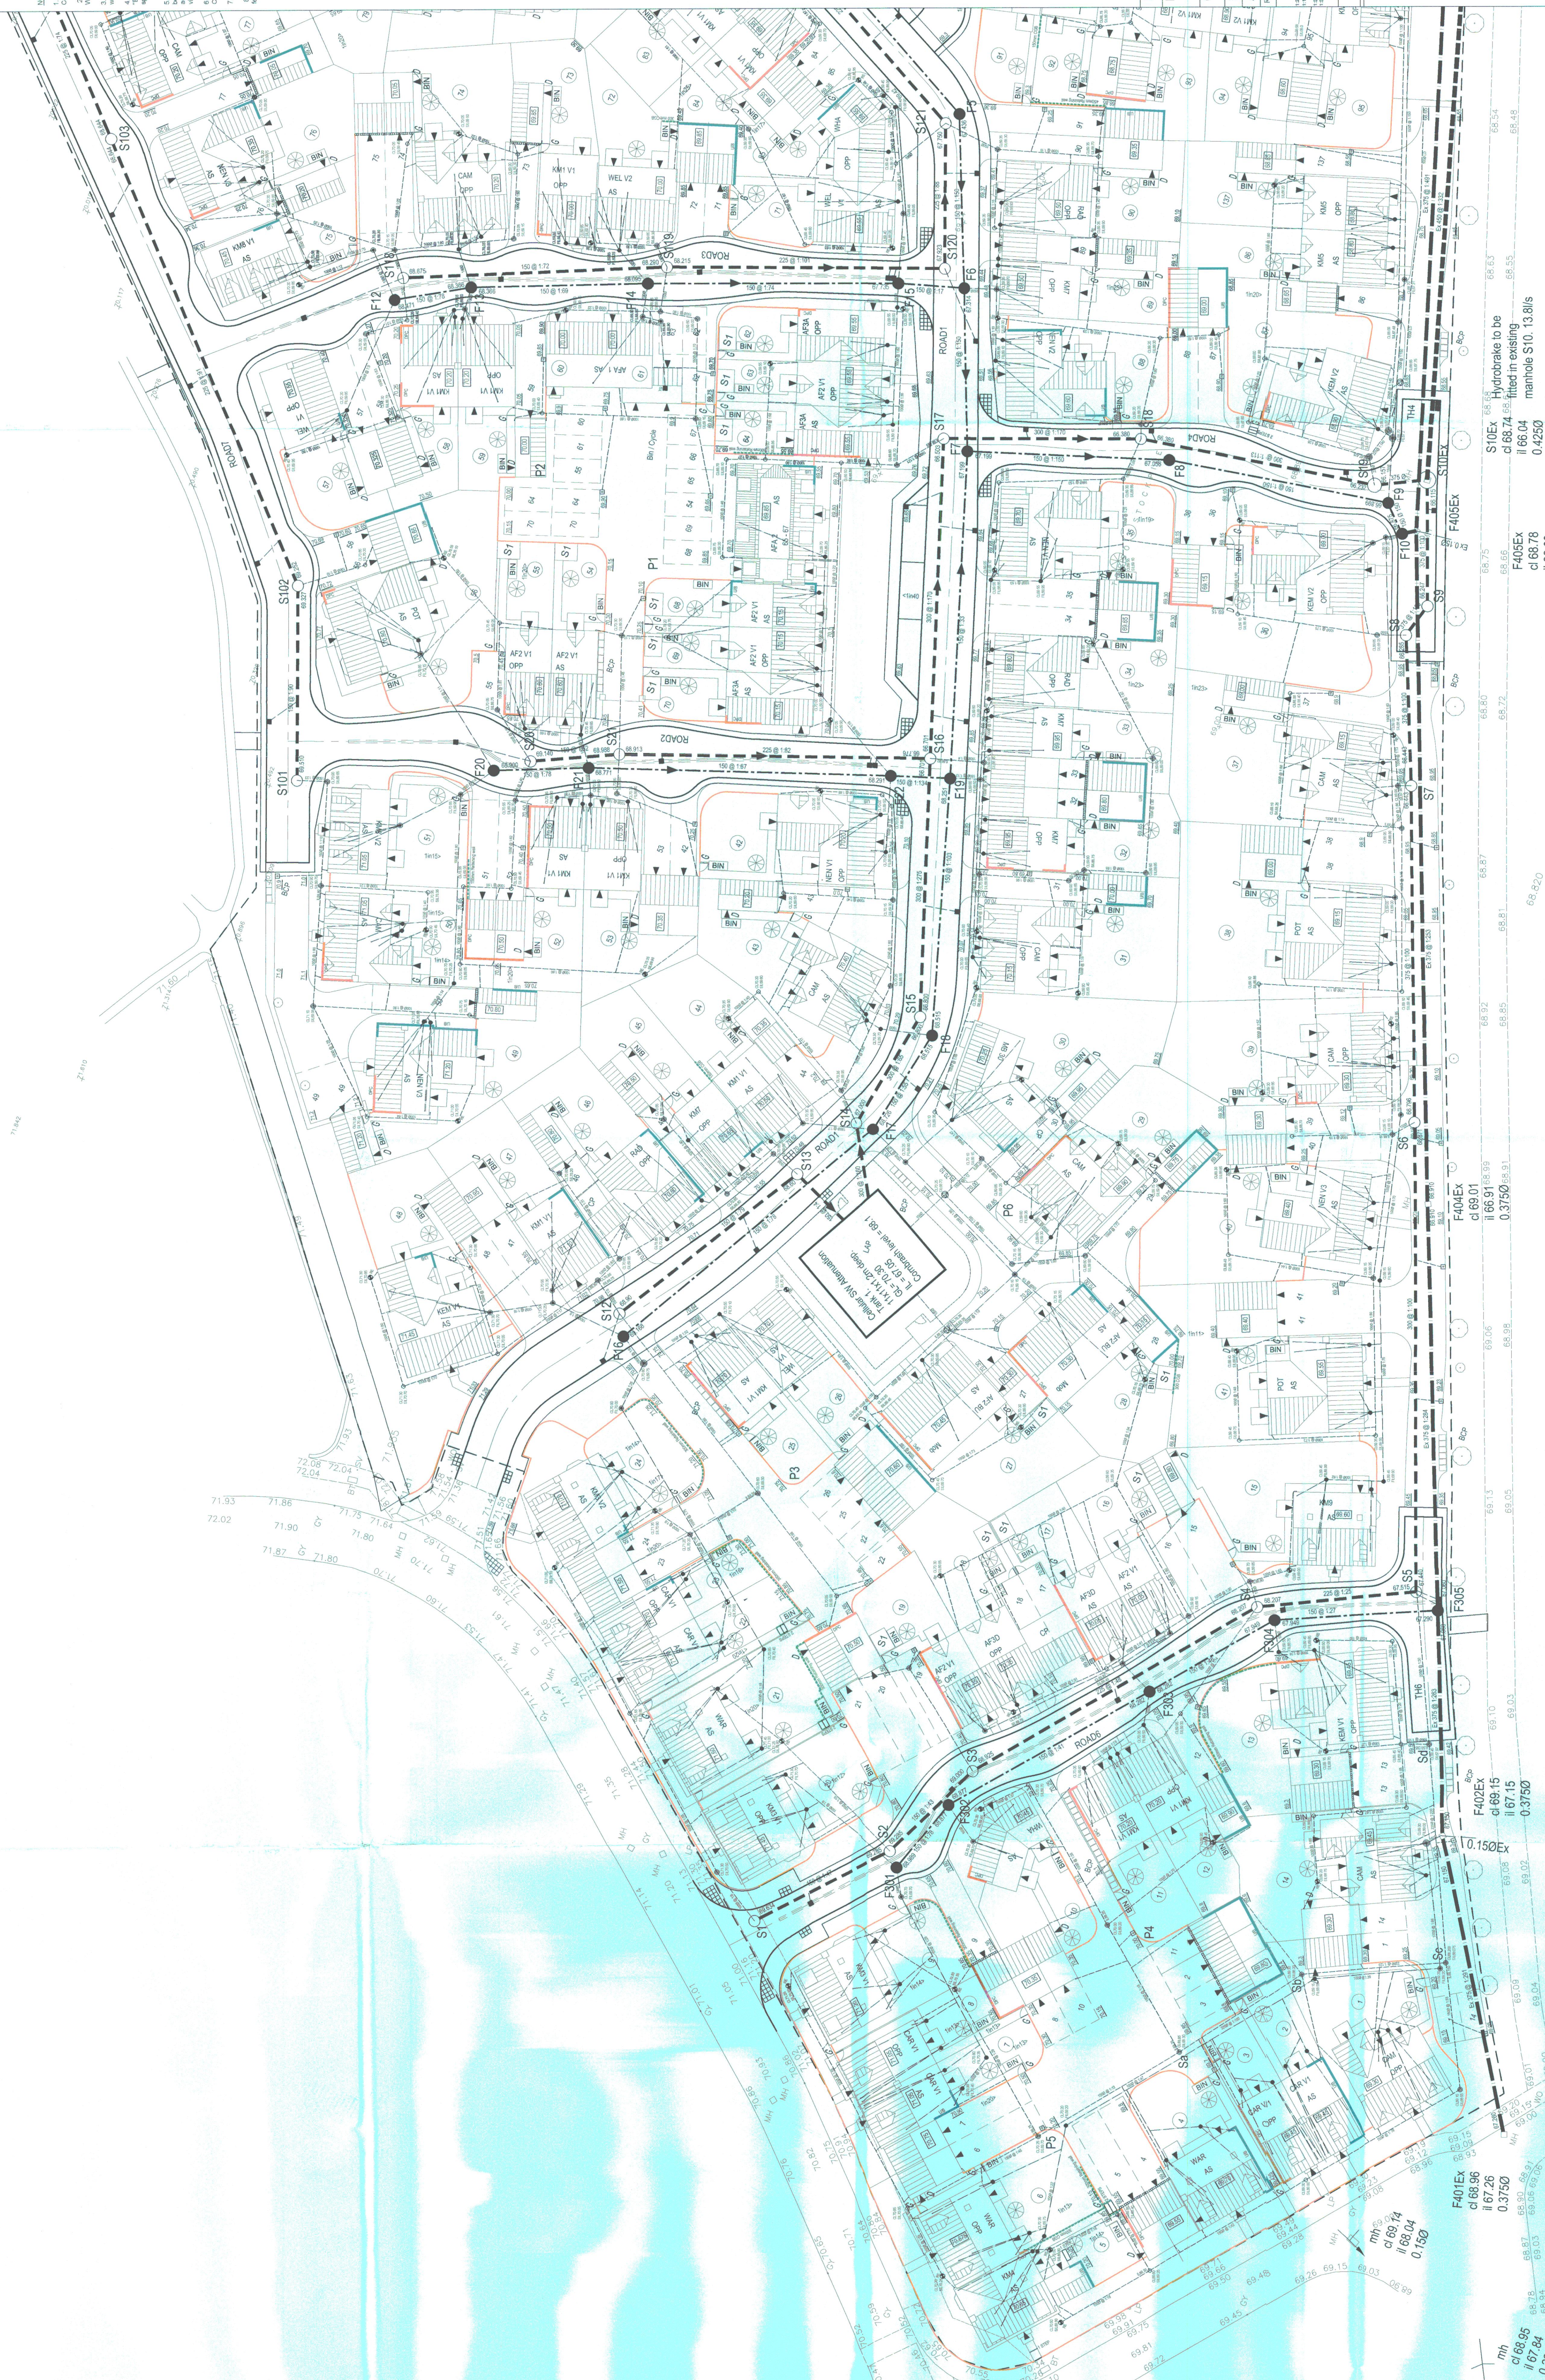

**MANHOLE DATA:**


**Notes:**


CHERWELL DISTRICT COUNCIL  
 Plan No. 15-5-14-101-1  
 Approved/Additional Plans received  
 15-5-14, with modifications  
 Letter dated 15-5-14

Client: **Kingsmere Bicester**  
 Project: **ENGINEERING LAYOUT**  
 Title: **SHEET 1 OF 2**

Scale: 1:250 @ A0  
 Date: 15/07/13  
 Checked by: KMC  
 Drawn by: S.W.M.  
 Rev: E  
 Drawing Number: JKK6847 -101  
 rpsgroup.com