

- Notes
- This drawing shall be read in conjunction with the scope of the Project.
 - It is the responsibility of the contractor to verify the location of all existing utilities and to provide a record of any new utilities installed.
 - Only work shown on this drawing is to be undertaken unless otherwise indicated.
 - Dimensions should be read in conjunction with all other relevant drawings and specifications.

Legend

ADAPTABLE

- Bookwork Road Construction, Colour Neutral Grey
- Lid Herringbone Pattern 45° to Kerb
- Bookwork Footway Construction, Colour Neutral Grey
- Lid Herringbone Pattern 45° to Kerb
- Bookwork Road Construction, Colour Charcoal
- Lid Herringbone Pattern 45° to Kerb
- Bookwork Footway Construction, Colour Charcoal
- Lid Herringbone Pattern 45° to Kerb
- Bookwork Road Construction, Colour Bull
- Lid Herringbone Pattern 45° to Kerb
- Bookwork Footpath link to cycleway
- Grass Verges
- Applicable Street Lighting Column
- Private Street Lighting Column (same type as applicable)
- Proposed private access road to be constructed as permeable bookwork paving

OXFORDSHIRE COUNTY COUNCIL STREET LIGHTING SPECIFICATION





Column finish: RAL 6013

- Additional notes:
Street Lighting to be installed by OXFORDSHIRE COUNTY COUNCIL

Item	Description	Qty	Unit	Notes

RPS

Client: **Belway**

Project: **KINGSMERE, BICESTER**

Title: **ADAPTABLE SURFACE FINISHES SHEET 2 OF 2**

Status: Primary

Scale: 1:250 @A1

Project Leader: JKN

Drawn By: JKN

Checked By: JKN

Date Created: 12/07/13


Rev: F

Drawing Number: JKK6647 -104

Rev: F

rpigroup.com

7500E

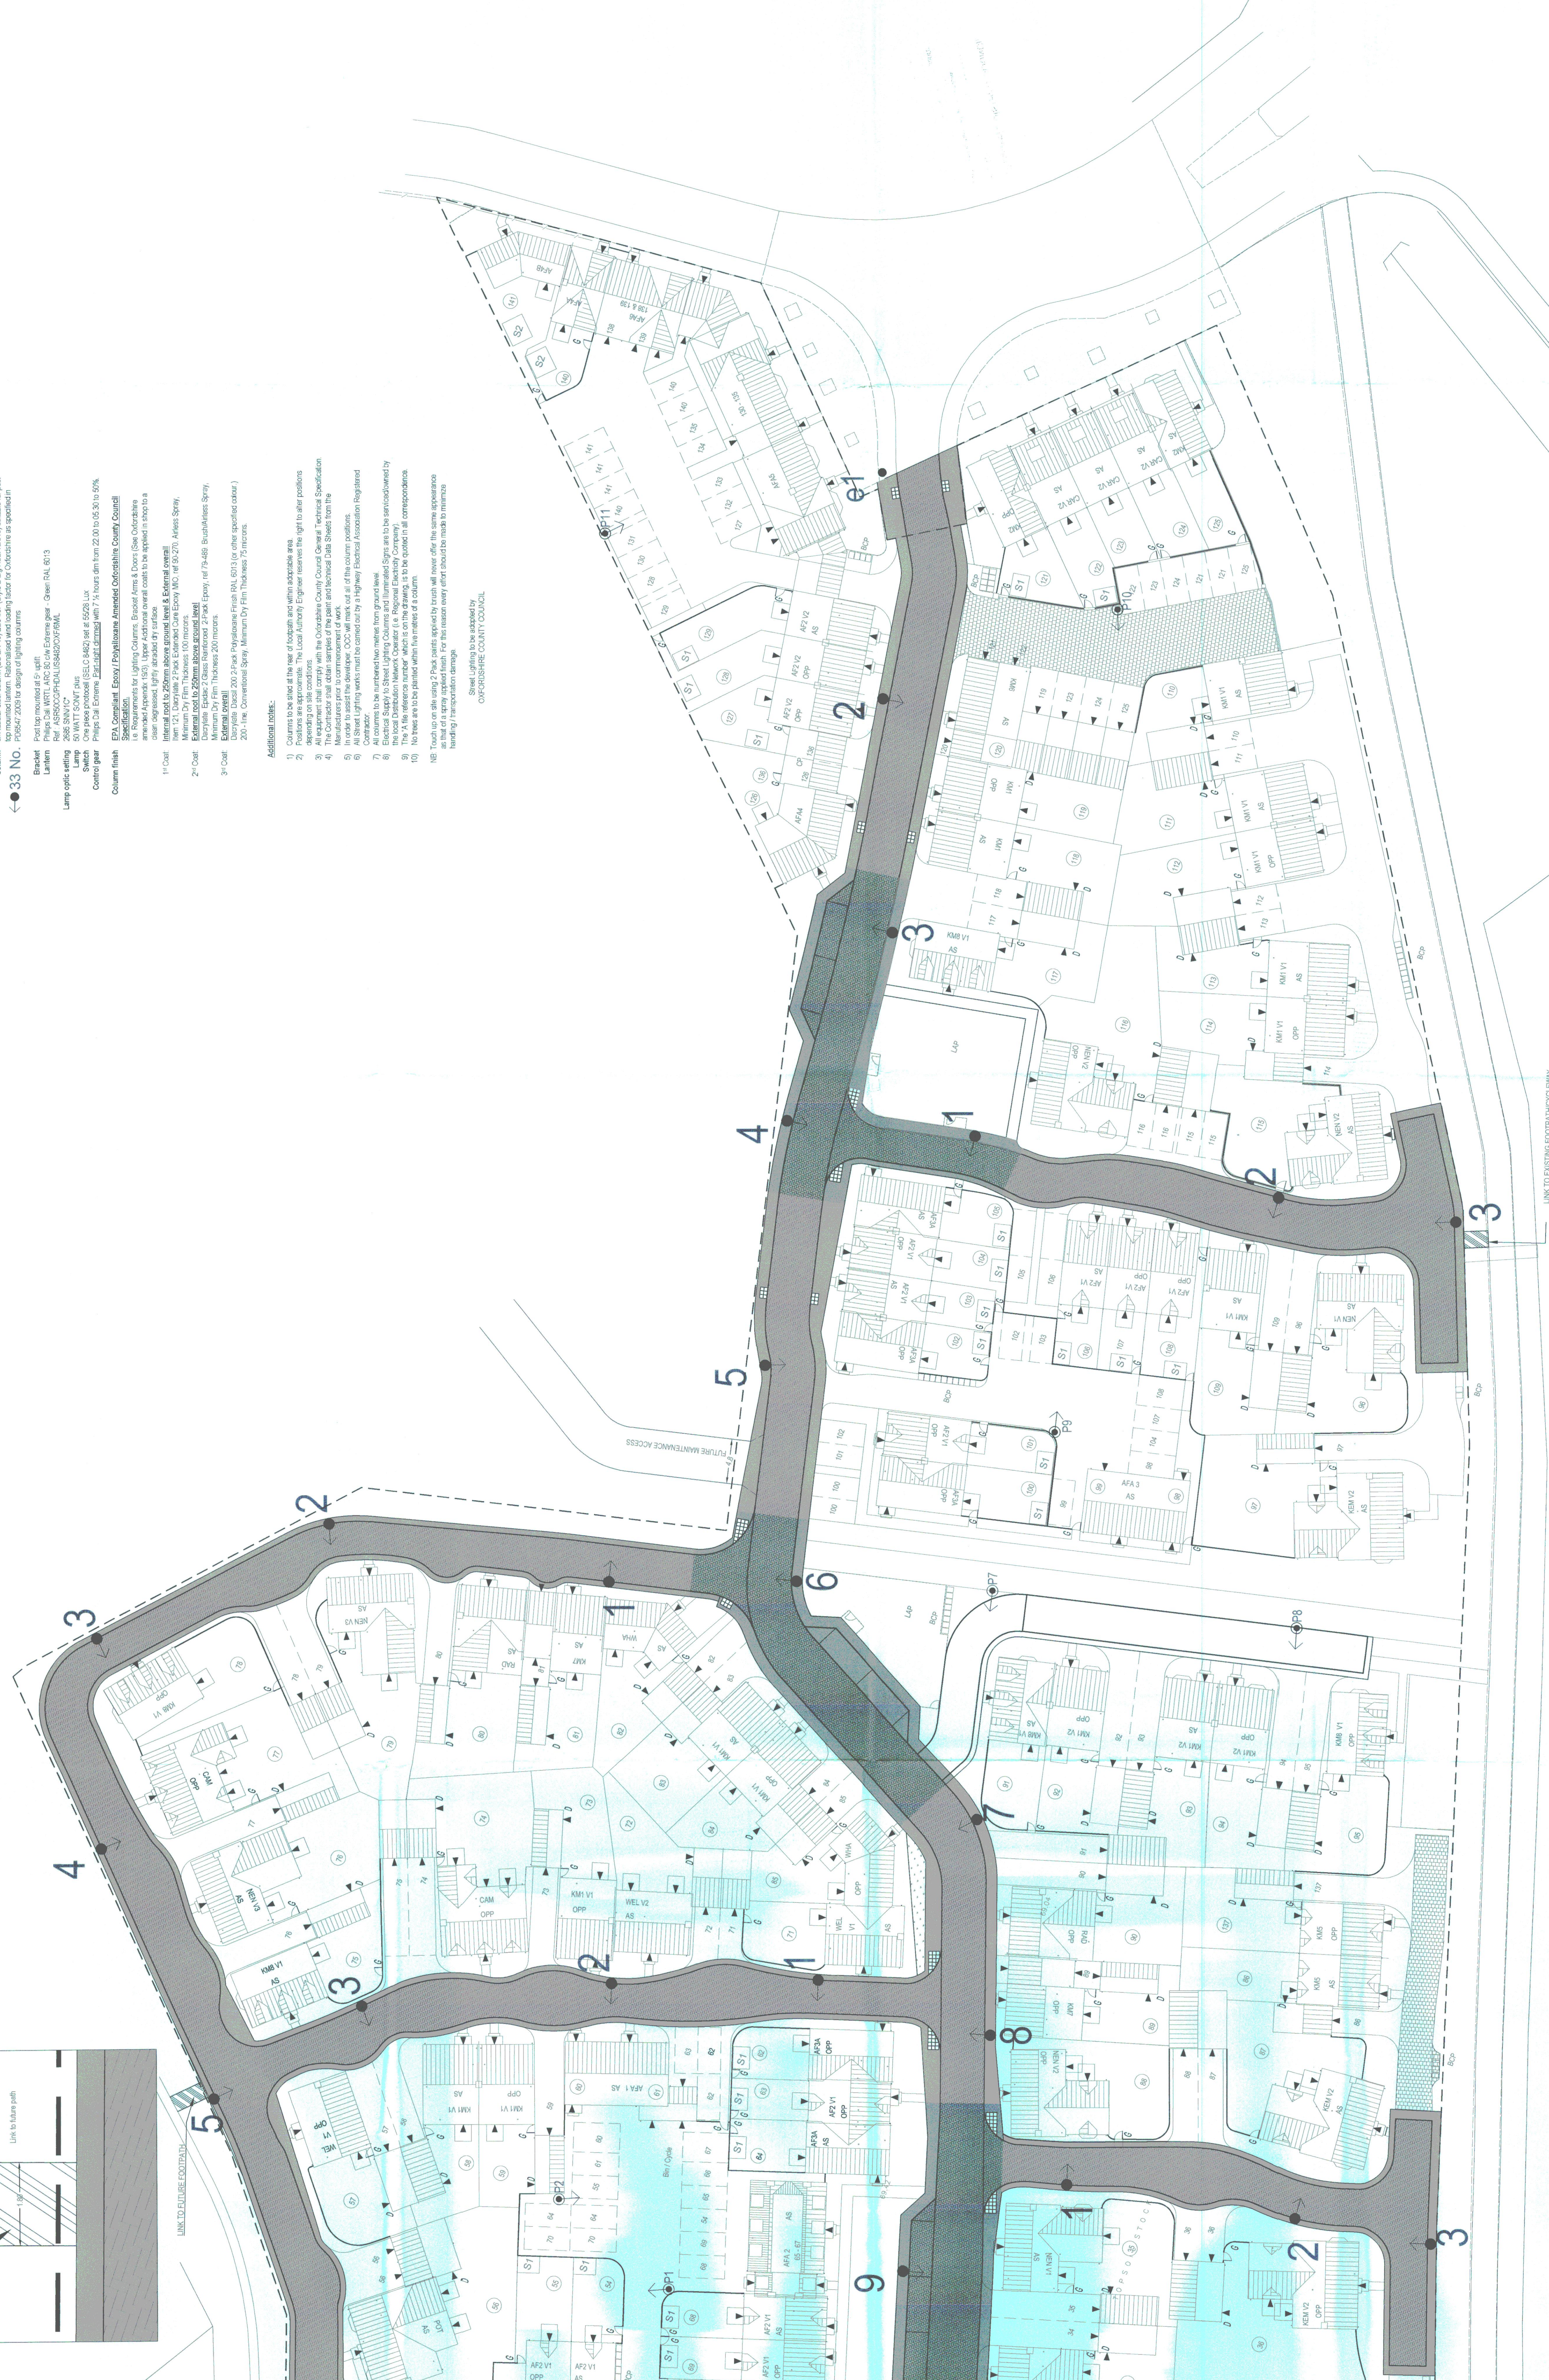

OXFORDSHIRE COUNTY COUNCIL

Plan No. JKK6647 -104

Amended/Issued/Revised/Cancelled


