


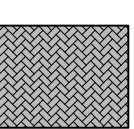


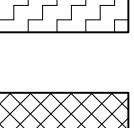

© 2012 RPS Group
 Notes
 1. This drawing has been prepared in accordance with the scope of RPS's appointment with its client and is subject to the terms and conditions of that appointment. RPS accepts no liability for any use of this document other than by its client and only for the purposes for which it was prepared and provided.
 2. If received electronically it is the recipient's responsibility to print to correct scale. Only written dimensions should be used.
 3. This drawing should be read in conjunction with all other relevant drawings and specifications.

KEY

ADOPTABLE

-  Blockwork Road Construction - Colour Natural Grey, Laid Herringbone Pattern 45° to Kerb.
-  Blockwork Footway Construction - Colour Natural Grey, Laid Herringbone Pattern 45° to Kerb.
-  Blockwork Road Construction - Colour Charcoal, Laid Herringbone Pattern 45° to Kerb.
-  Blockwork Footway Construction - Colour Charcoal, Laid Herringbone Pattern 45° to Kerb.

PRIVATE


-  Blockwork Shared Access - Colour Buff.
-  Blockwork Drive/Parking Bay - Colour Buff.



A FIRST ISSUE SJW KML 12/07/13

Rev	Description	By	Cr	Date
1				

For guidance only. Do not scale off this drawing.

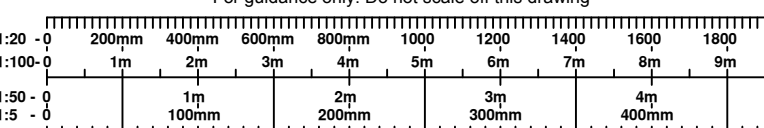

RPS

Noble House
 Capital Drive, Linford Wood, Milton Keynes MK14 6QP
 T: +44 (0)1908 669898 E: rps@rpsgroup.com F: +44 (0)1908 669899

Client
Bellway

Project KINGSMERE,
 BICESTER

Title SURFACE FINISHES
 SHEET 1 OF 2

Status	Scale	Date Created
Preliminary	1:250 @A0	12/07/13
Project Leader	Drawn By	Checked By
KMc	SJW	KMc

Drawing Number
 JJK6647 _103

Rev
 A

rpsgroup.com