


Proposed Section A-A  
1:100 @ A1




- Screening for possible future installation
- Potential future steel framing for roof top plant
- Socket fixing cast/bolted into concrete roof pad
- CLT panel fixed back to primary steel
- Rainscreen cladding with insulation
- Continuous louvre panel to allow services / air access
- Vertical sun shading affixed into curtain walling
- Curtain wall with opening window panels
- Rainscreen cladding with insulation
- Precast concrete planks with topping spanning between primary beam
- Short precast concrete planks spanning opposite direction to allow breakout where a service riser is required

Proposed Section A-A  
1:50 @ A1

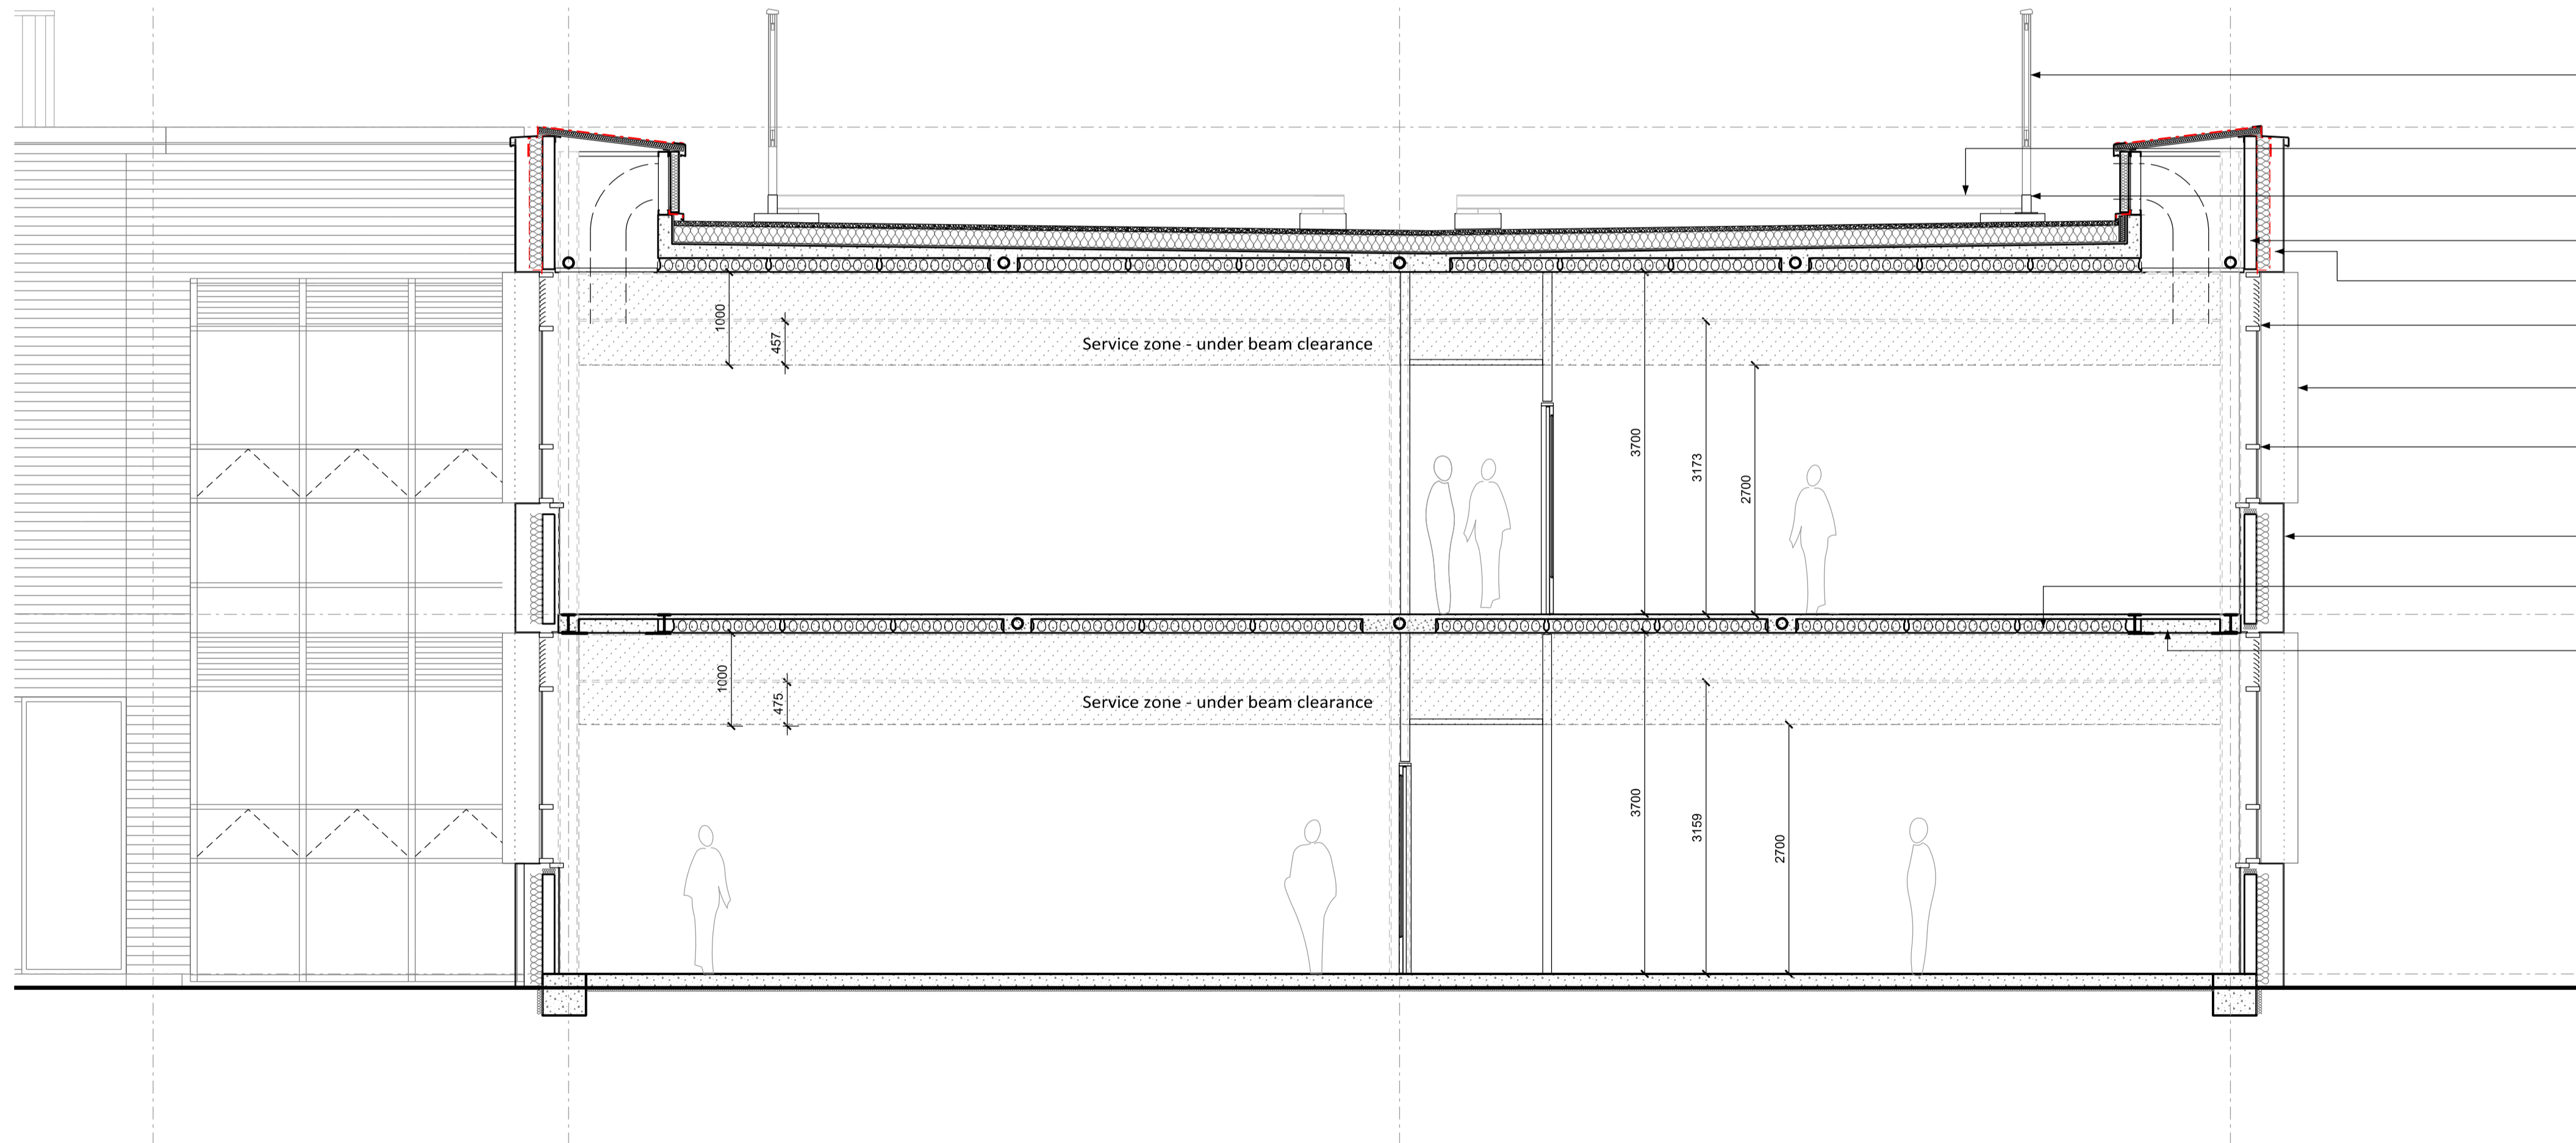

Section Plan Key

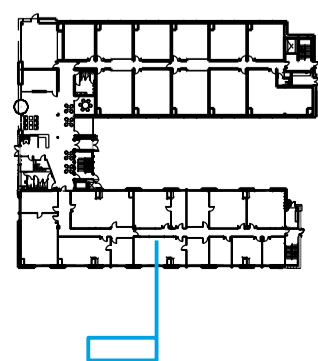

## Begbroke CIE Extension

Drawing title	Drawing number & revision	Amendments
Proposed Section	3141 - 060 - C	Elevation to link curtain walling updated
Drawn by	Checked by	A1 Scale
AJB	AJB	1:100
		A3 Scale
		1:200
Date	Status	
05 May 2015	Stage D	