

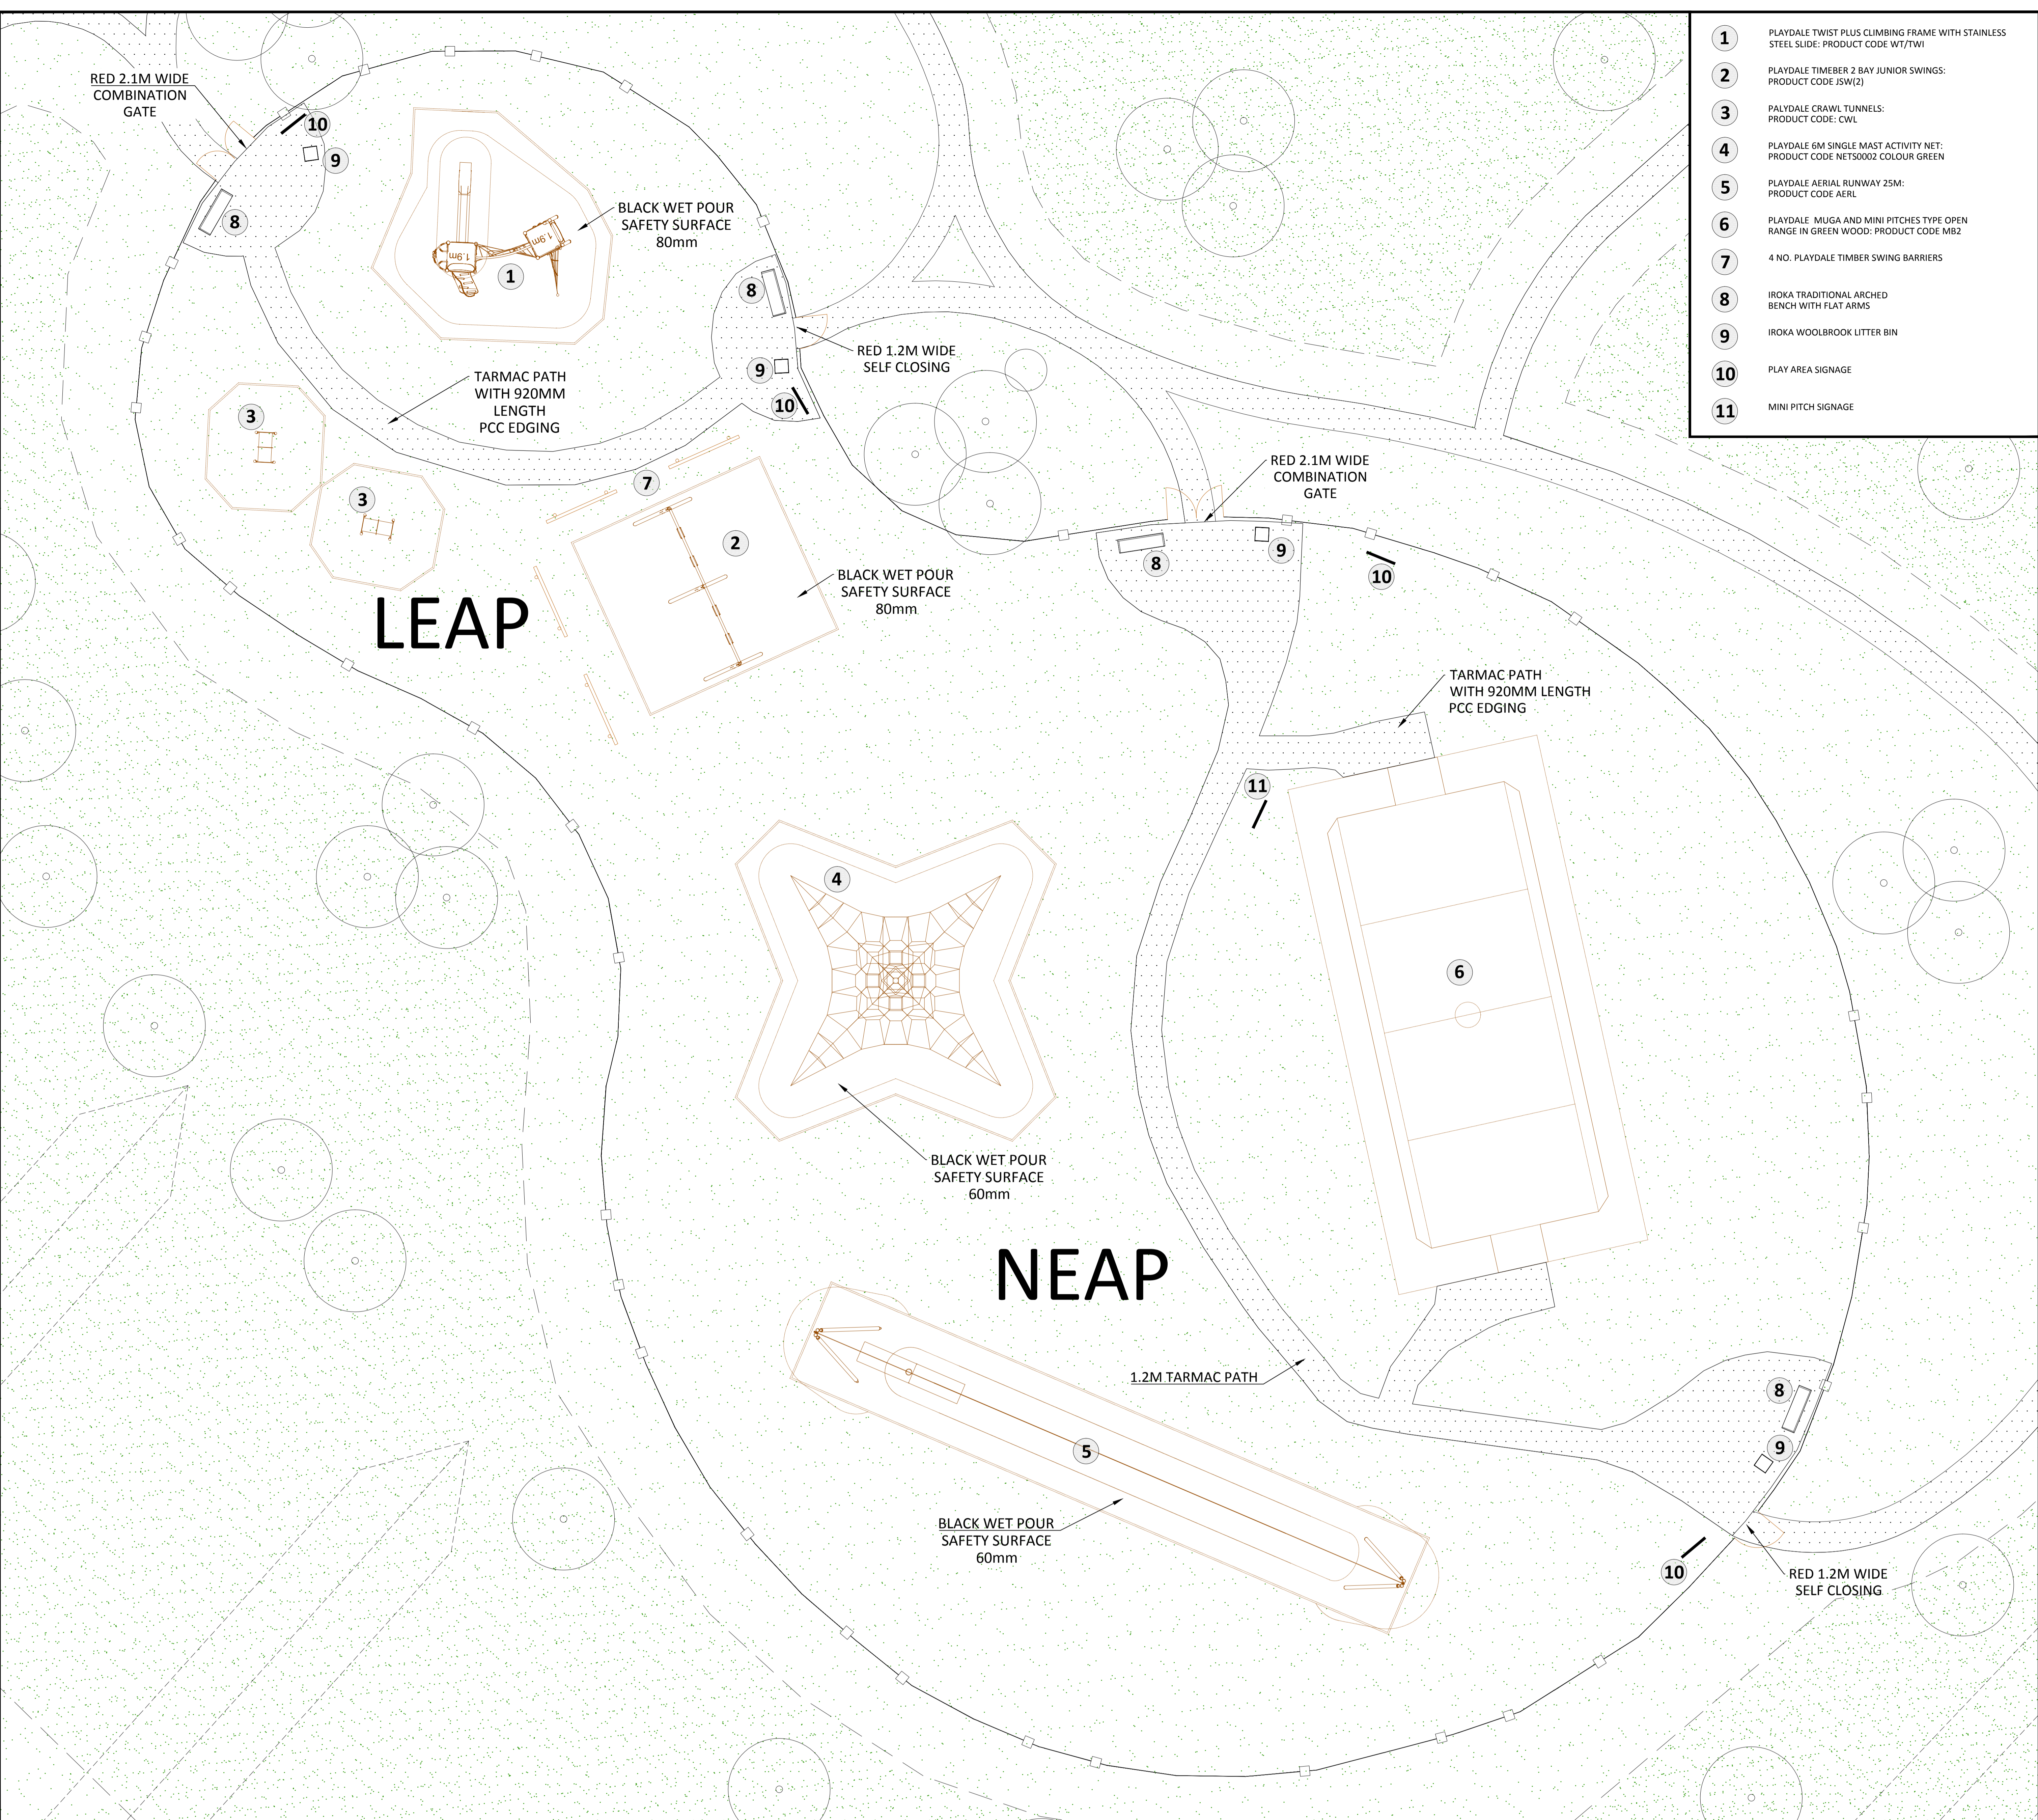


Z:\Kingsmere 2226\024 CAD\2226_024_S115 Whitehills Farm Play Area.dwg

Drawn by ED & Checked by PG

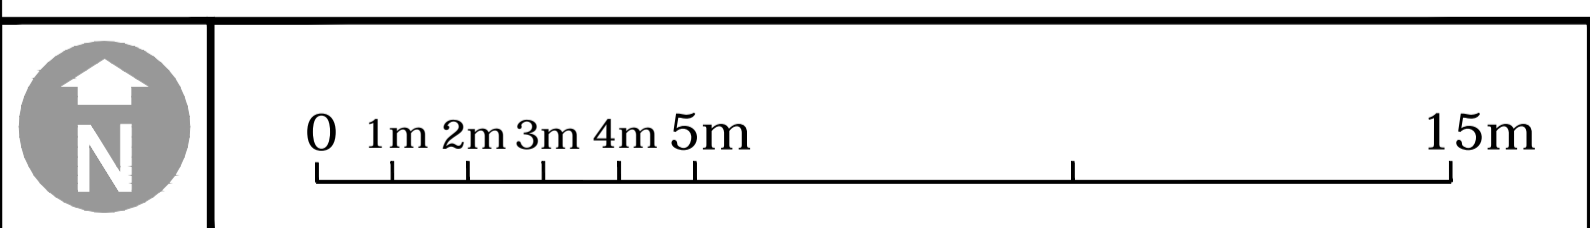

- 1 PLAYDALE TWIST PLUS CLIMBING FRAME WITH STAINLESS STEEL SLIDE: PRODUCT CODE WT/TWI
- 2 PLAYDALE TIMEBER 2 BAY JUNIOR SWINGS: PRODUCT CODE JSW(2)
- 3 PALYDALE CRAWL TUNNELS: PRODUCT CODE: CWL
- 4 PLAYDALE 6M SINGLE MAST ACTIVITY NET: PRODUCT CODE NETS0002 COLOUR GREEN
- 5 PLAYDALE AERIAL RUNWAY 25M: PRODUCT CODE AERL
- 6 PLAYDALE MUGA AND MINI PITCHES TYPE OPEN RANGE IN GREEN WOOD: PRODUCT CODE MB2
- 7 4 NO. PLAYDALE TIMBER SWING BARRIERS
- 8 IROKA TRADITIONAL ARCHED BENCH WITH FLAT ARMS
- 9 IROKA WOOLBROOK LITTER BIN
- 10 PLAY AREA SIGNAGE
- 11 MINI PITCH SIGNAGE

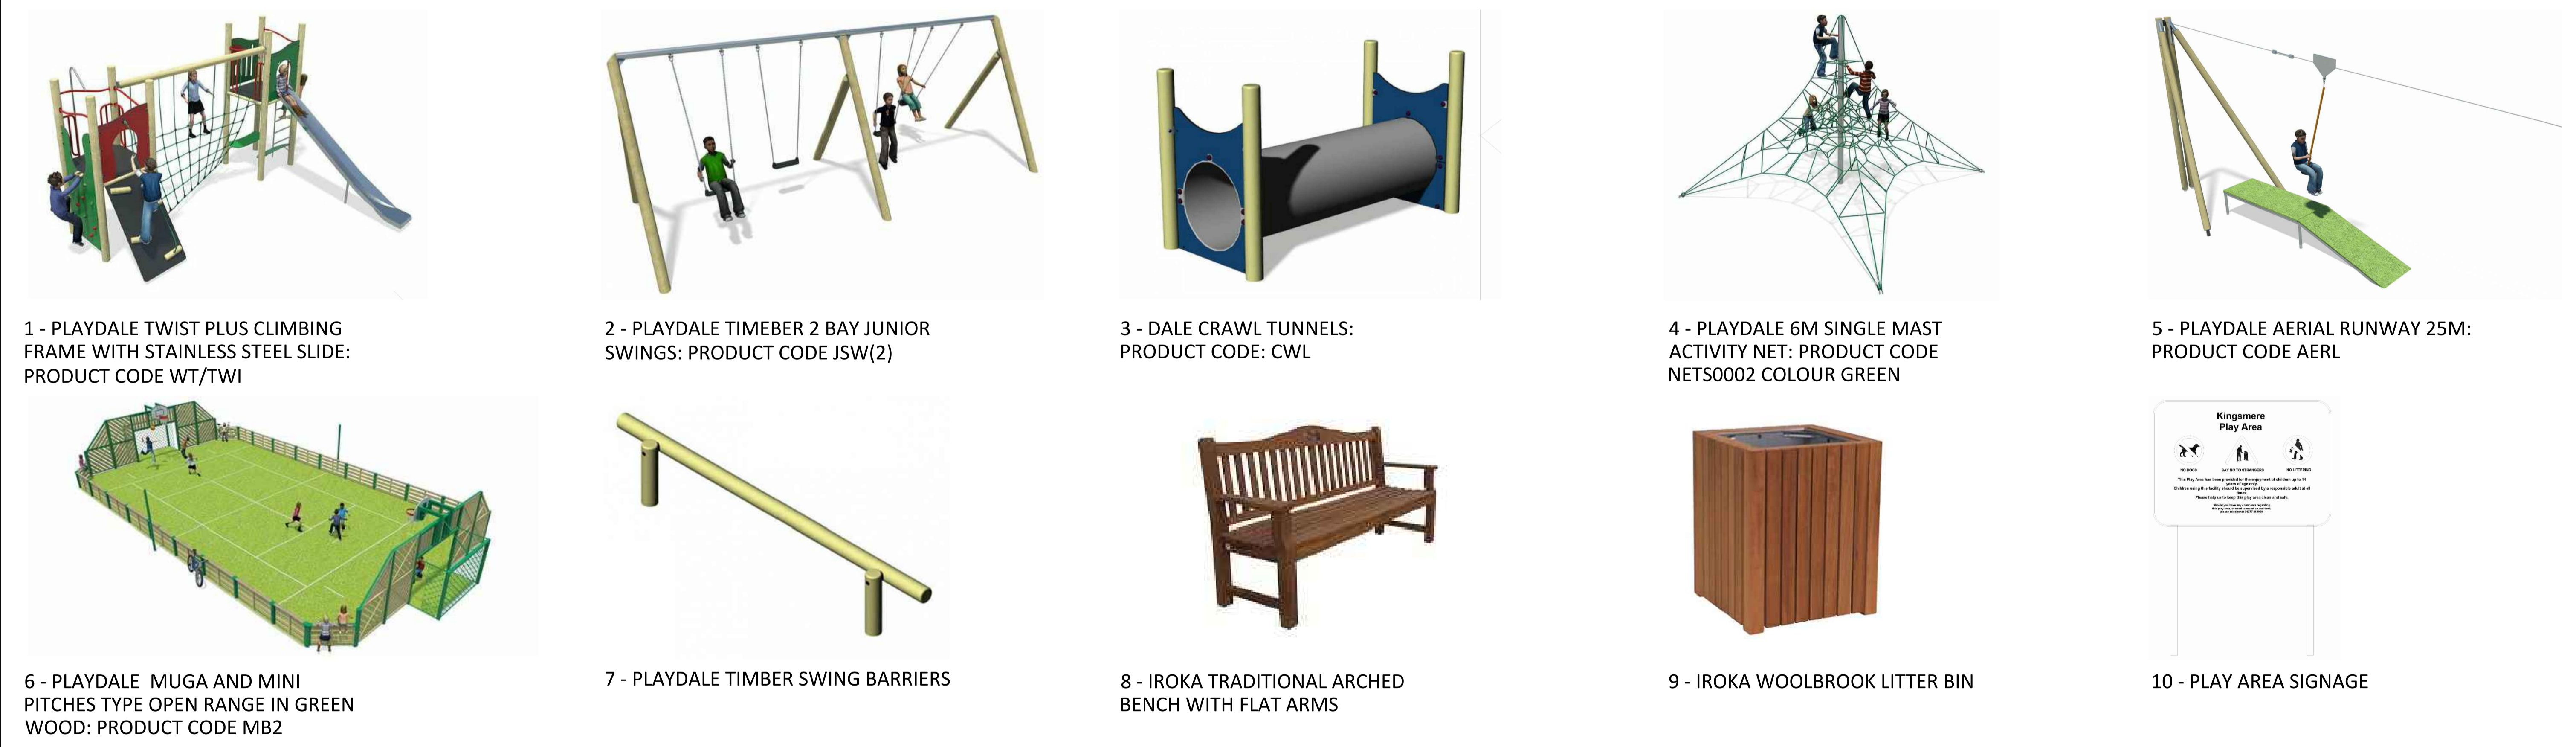

KEY

	PLAY AREA FENCE LINE: GALVANISED BOWTOP FENCE 1M high		CLOSE MOWN GRASS
			LONG GRASS

NOTES

- Drawing based on David Fountain Design Landscaping Details SL15 ref; DFD/BIC/L19 Rev V
- Adoption boundaries based on DFD/BIC/L19 REV V and WSP s38 Adoption Areas

<p>Drawing Revision</p> <table border="1" style="width: 100%; border-collapse: collapse;"> <thead> <tr> <th>Rev</th> <th>Date</th> <th>Description</th> </tr> </thead> <tbody> <tr> <td> </td> <td> </td> <td> </td> </tr> </tbody> </table>	Rev	Date	Description				<p>Client</p> <p>COUNTRYSIDE PROPERTIES (UK) Ltd</p> <p>Project</p> <p>KINGSMERE</p>	<p>Drawing Title</p> <p>SL15 - PLAY AREAS</p> <table border="1" style="width: 100%; border-collapse: collapse;"> <tr> <td>Scale</td> <td>Sheet Size</td> <td>Date</td> </tr> <tr> <td>1:100</td> <td>A0</td> <td>JUN 2015</td> </tr> <tr> <td>Drawing No.</td> <td colspan="2" style="text-align: center;">2226/024</td> </tr> <tr> <td></td> <td>Revision</td> <td></td> </tr> <tr> <td></td> <td style="text-align: center;">-</td> <td></td> </tr> </table>	Scale	Sheet Size	Date	1:100	A0	JUN 2015	Drawing No.	2226/024			Revision			-		<p>Drawing Status</p> <p style="text-align: center;">DAVID JARVIS ASSOCIATES</p> <p style="font-size: small;">DAVID JARVIS ASSOCIATES LIMITED 1 Tennyson Street Swindon Wiltshire SN1 5DT Tel: 01793 612173 Fax: 01793 613625 Email: mail@davidjarvis.biz</p>
Rev	Date	Description																						
Scale	Sheet Size	Date																						
1:100	A0	JUN 2015																						
Drawing No.	2226/024																							
	Revision																							
	-																							

©David Jarvis Associates 2015