


DO NOT SCALE

NOTES

1. ALL DIMENSIONS ARE IN METRES UNLESS OTHERWISE STATED.
2. ALL WORKS SHALL BE COMPLETED TO THE SATISFACTION OF THE OXFORDSHIRE COUNTY COUNCIL (OCC) ENGINEER.
3. THE CONTRACTOR SHALL MAINTAIN ACCESS TO ALL PROPERTIES AFFECTED BY THE WORKS.
4. TRAFFIC MANAGEMENT AND SAFETY MEASURES SHALL COMPLY IN ALL RESPECTS WITH CHAPTER 8 OF THE TRAFFIC SIGNS MANUAL PUBLISHED BY HMSO. THE CONTRACTOR SHALL SUBMIT HIS PROPOSALS FOR THE APPROVAL OF THE ENGINEER AND THE LOCAL HIGHWAY AUTHORITY PRIOR TO COMMENCING ANY WORK.
5. THE CONTRACTOR SHALL CONTACT ALL UTILITIES COMPANIES PRIOR TO COMMENCING ANY EXCAVATION. THE CONTRACTOR'S RESPONSIBILITY AND LIABILITY SHALL EXTEND TO THE UNDERGROUND AND OVERHEAD SERVICES, CABLES, PIPES ETC PRIOR TO THE EXCAVATIONS AND TO TAKE ALL NECESSARY PREVENTIVE MEASURES.
6. THE CONTRACTOR SHALL MAKE GOOD ANY DAMAGE CAUSED TO WALLS, FENCES, KERBS, SURFACINGS, ROAD SIGNS ETC AT HIS OWN EXPENSE AS INSTRUCTED BY THE ENGINEER AND HIGHWAY AUTHORITY.
7. THE CONTRACTOR SHALL INDEMNIFY THE CLIENT, ENGINEER AND HIGHWAY AUTHORITY AGAINST DAMAGE TO ANY HIGHWAY AUTHORITY PROPERTY OR STATUTORY UNDERTAKERS PLANT AND ANY COSTS ASSOCIATED WITH THE DISRUPTION OF SERVICES AND THE REPAIR/REPLACEMENT OF THE DAMAGED PLANT. NO WORK OR MATERIAL SHALL COMMENCE UNTIL WRITTEN EVIDENCE OF THE ABOVE STATEMENT HAS BEEN SUBMITTED TO AND ACCEPTED BY THE ENGINEER.
8. THIS DRAWING IS TO BE READ IN CONJUNCTION WITH ALL DRAWINGS AND NOTES FROM THE MSP DESIGN PACK 1903/MSTC. THE CONTRACTOR IS TO NOTIFY THEMSELVES THAT THERE ARE NO DISCREPANCIES WITHIN THE DESIGN PACK BEFORE COMMENCING ON SITE. IF IN DOUBT ASK.
9. ALL WORKS TO BE UNDERTAKEN IN COMPLIANCE WITH PRODUCT SPECIFICATION & TO OCC APPROVAL.
10. ANY DISCREPANCIES BETWEEN PRODUCT SPECIFICATION & OCC REQUIREMENTS TO BE REPORTED IMMEDIATELY TO THE ENGINEER.
11. TRAIL HOLES ARE TO BE DUG PRIOR TO WORKS COMMENCING TO IDENTIFY THE STABILITY OF THE STREET LIGHTING COLUMNS PROPOSED LOCATIONS.
12. TOPOGRAPHICAL SURVEY INFORMATION PROVIDED BY MK SURVEYS. WSP CAN NOT ACCEPT RESPONSIBILITY FOR ANY INACCURACIES.

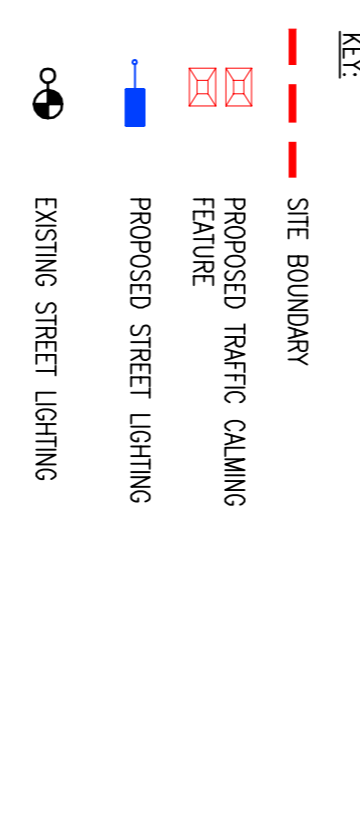

ISSUED FOR CONSTRUCTION

REV	DATE	BY	DESCRIPTION	CHK	APP
A	09/11/14	TRK	DETAILED DESIGN - FIRST ISSUE	✓	✓

WSP

Mountbatten House, Basin View, Basingstoke, Hampshire RG21 4HU
Tel: +44 (0)1256 318800 Fax: +44 (0)1256 318700
http://www.wspgroup.com

COUNTRYSIDE PROPERTIES (BICESTER) LTD.

BICESTER KINGSNIERE

MIDDLETON STONEY ROAD TRAFFIC CALMING SCHEME - GENERAL ARRANGEMENT SHEET 1 OF 3

SCALE @: AS SHOWN	CHECKED: AD	APPROVED: AD
DRAWN BY: 1903-MSR-101	ISSUED BY: TRK	DATE: November 14
PROJECT NO: 11011903	DRAWING NO: 1903MSR/GA/101	REV: A

© WSP Group plc