

APPENDIX 1

FIGURES

Figure 1 – Wendlebury Meads SSSI and Core Works Location Plan

Figure 2 – PRow General Arrangement Beebont Bridleway

Figure 2a – Designated Sites within 1 km


Figure 3 – Meta-population 3 Holts Farm Crossing: Impacts

Figure 4 – Meta-population 3 Holts Farm Crossing: Capture and Exclusion Measures


Figure 5 – General Arrangement Holts Farm Accommodation Track Proposed Drainage

Figure 6 – General Arrangement Holts Farm, Railway Line Drainage

Figure 7 – College Farm Access Track General Arrangement

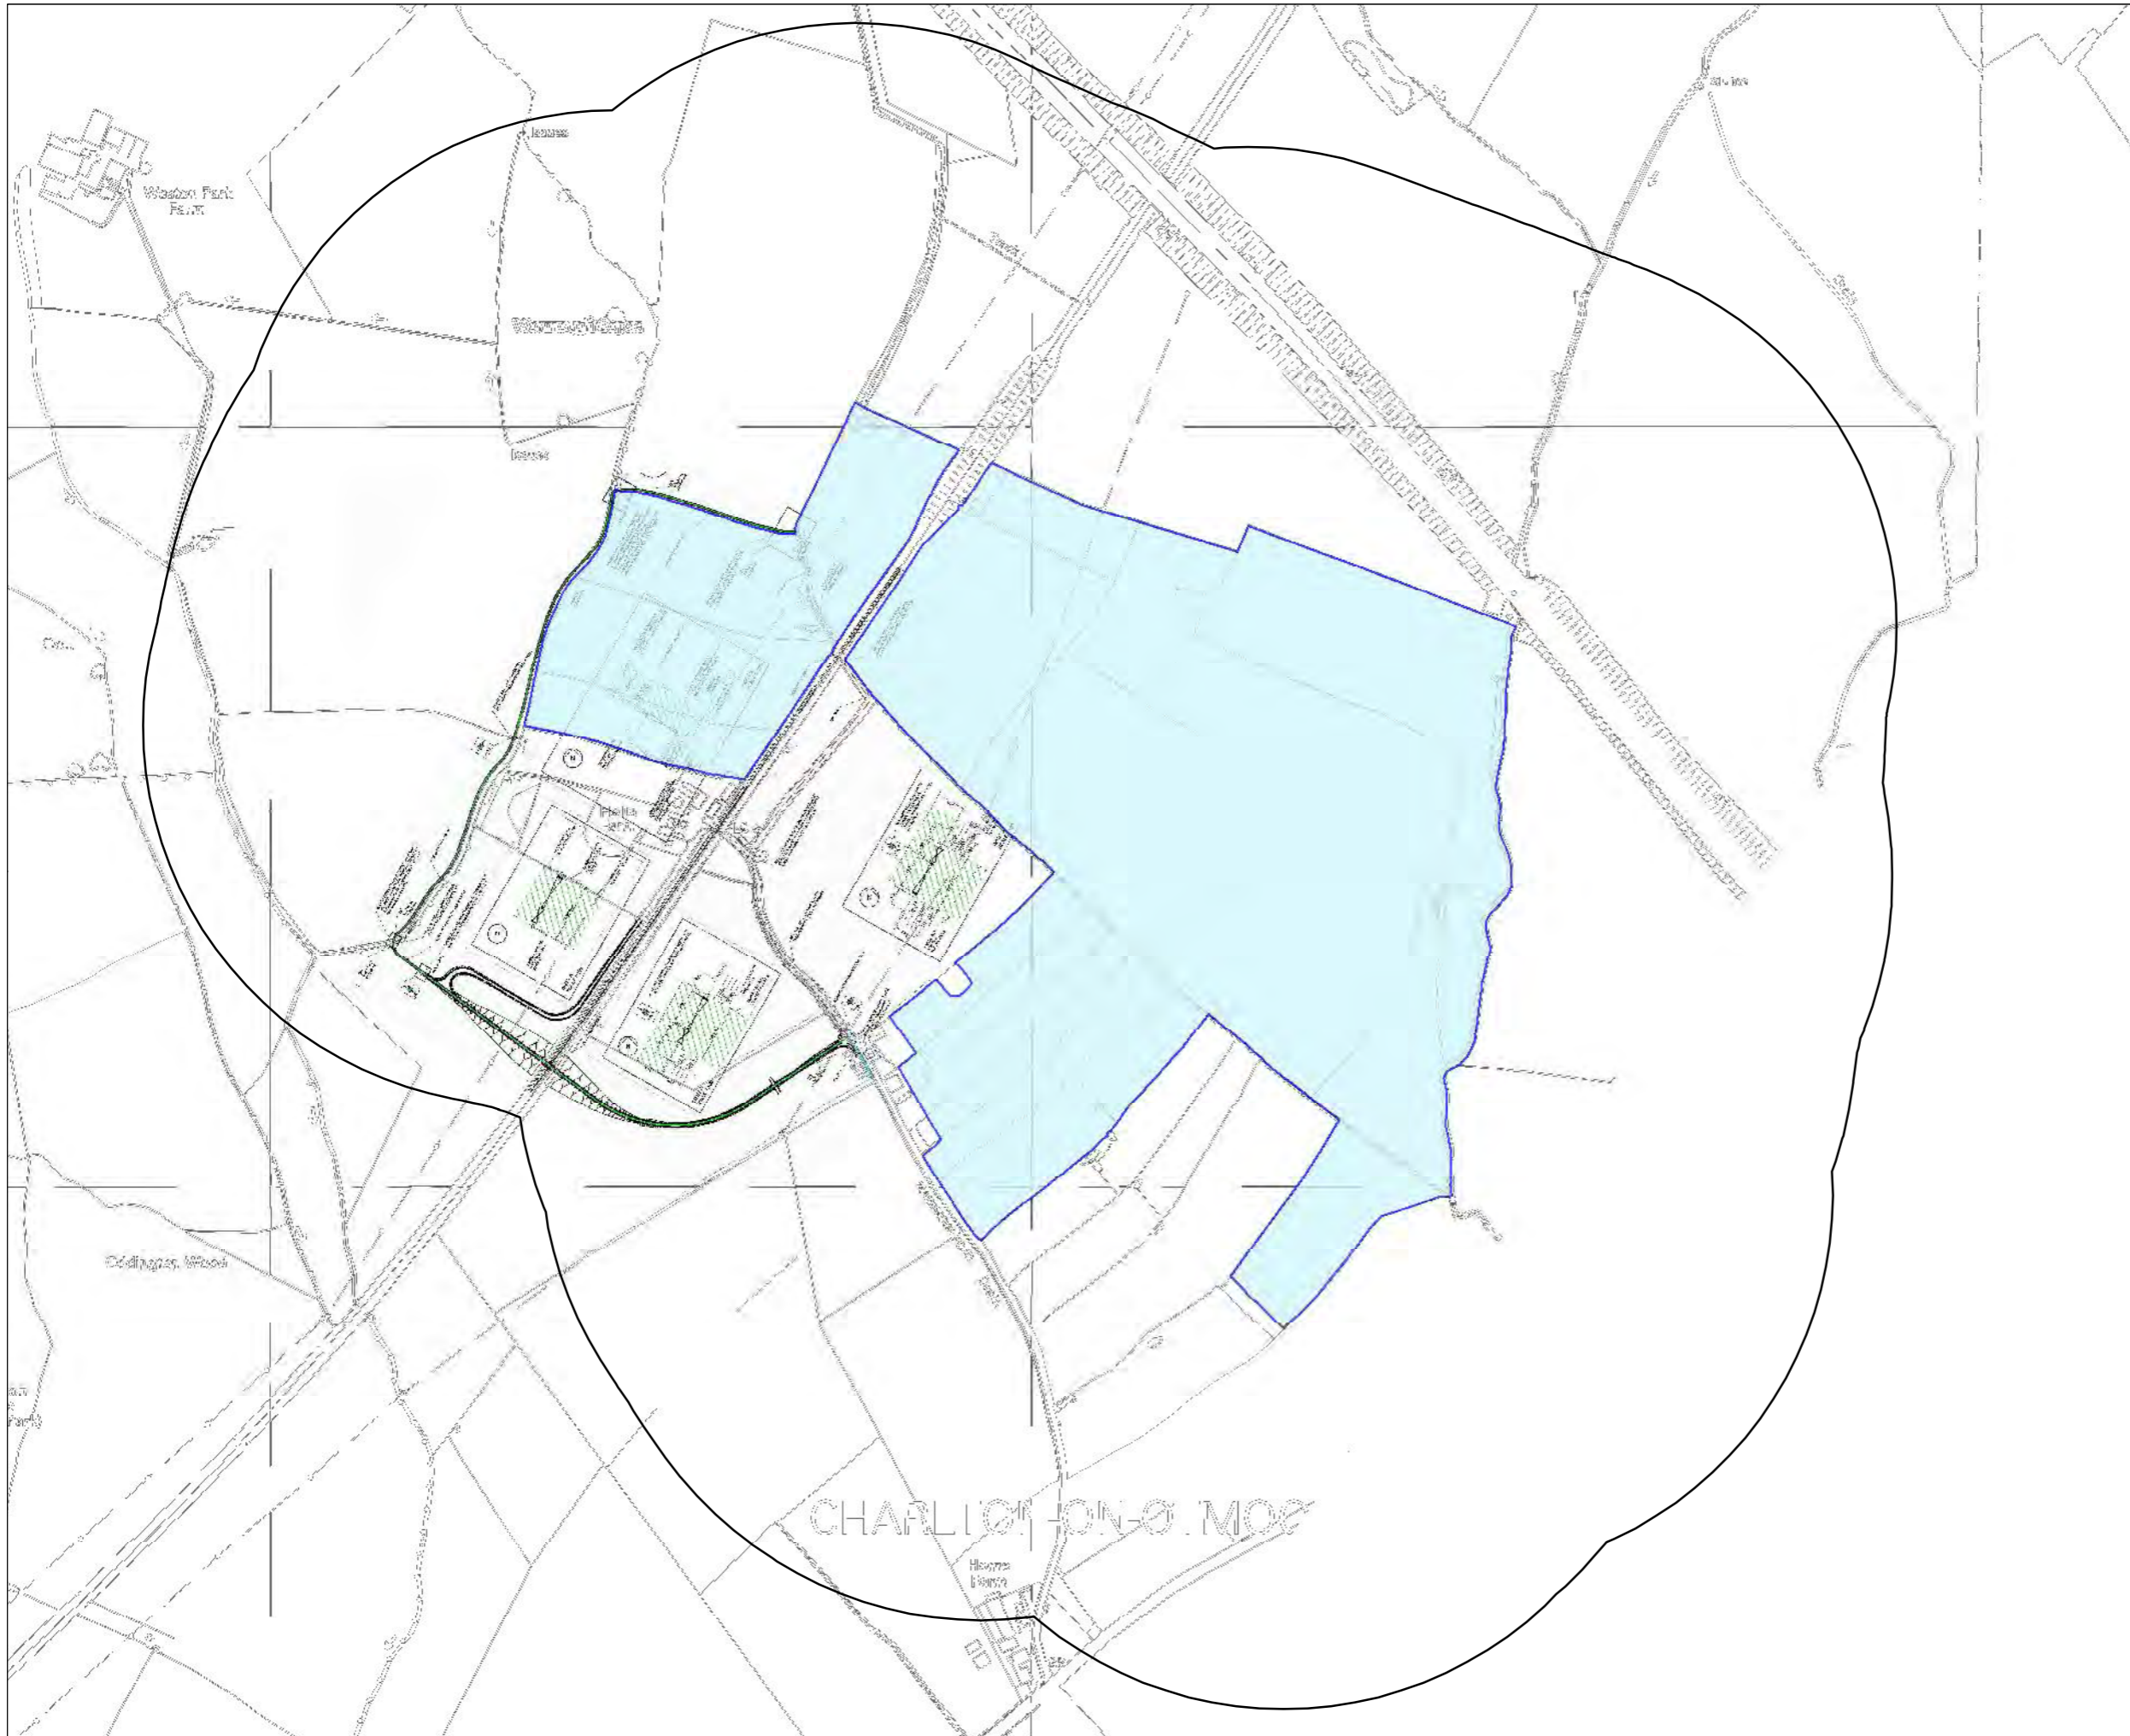

- Legend:**
- Wendlebury Meadows SSSI
 - 500m buffer

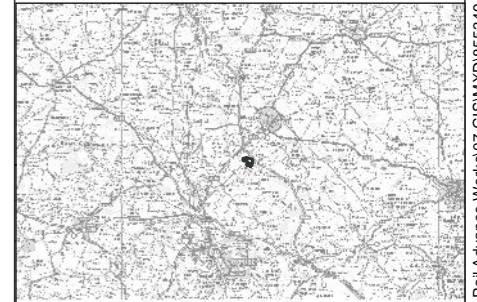

Rev	Date	Description	Dm	Chk	App
00	09.05.14	855375	RG	JB	TC

East West Rail









TITLE:
Figure 1
Wendlebury Meadows SSSI and
Core Works Location Plan

0 160 320

Metres

SCALE: 1:8,500 @ A3

REV 00

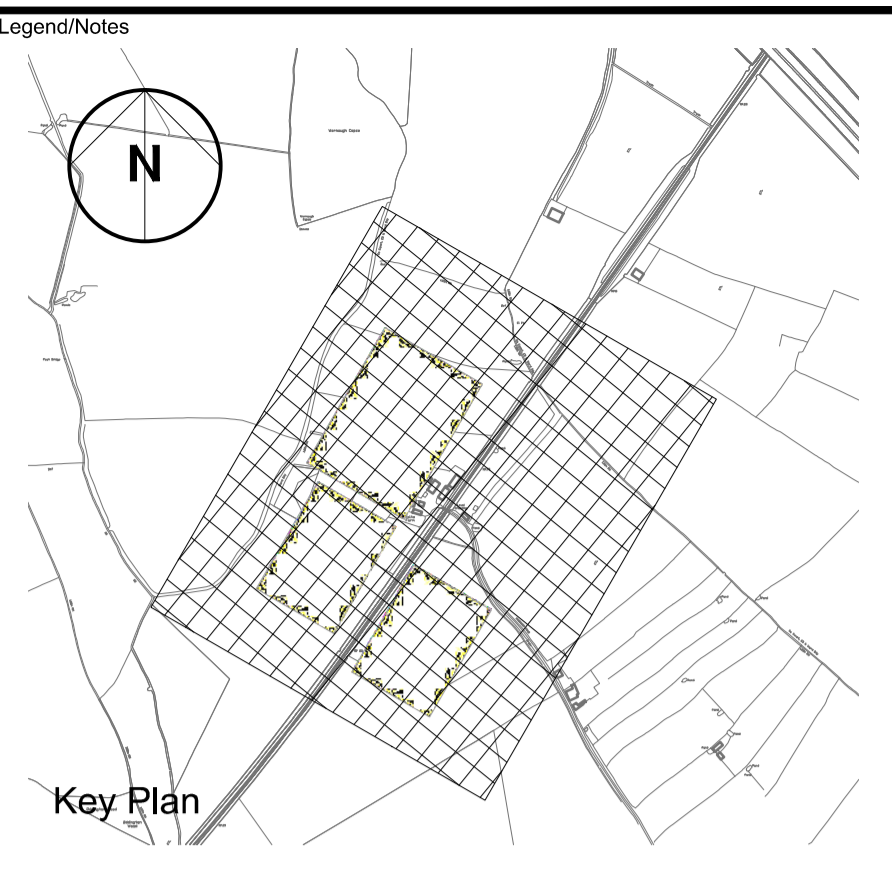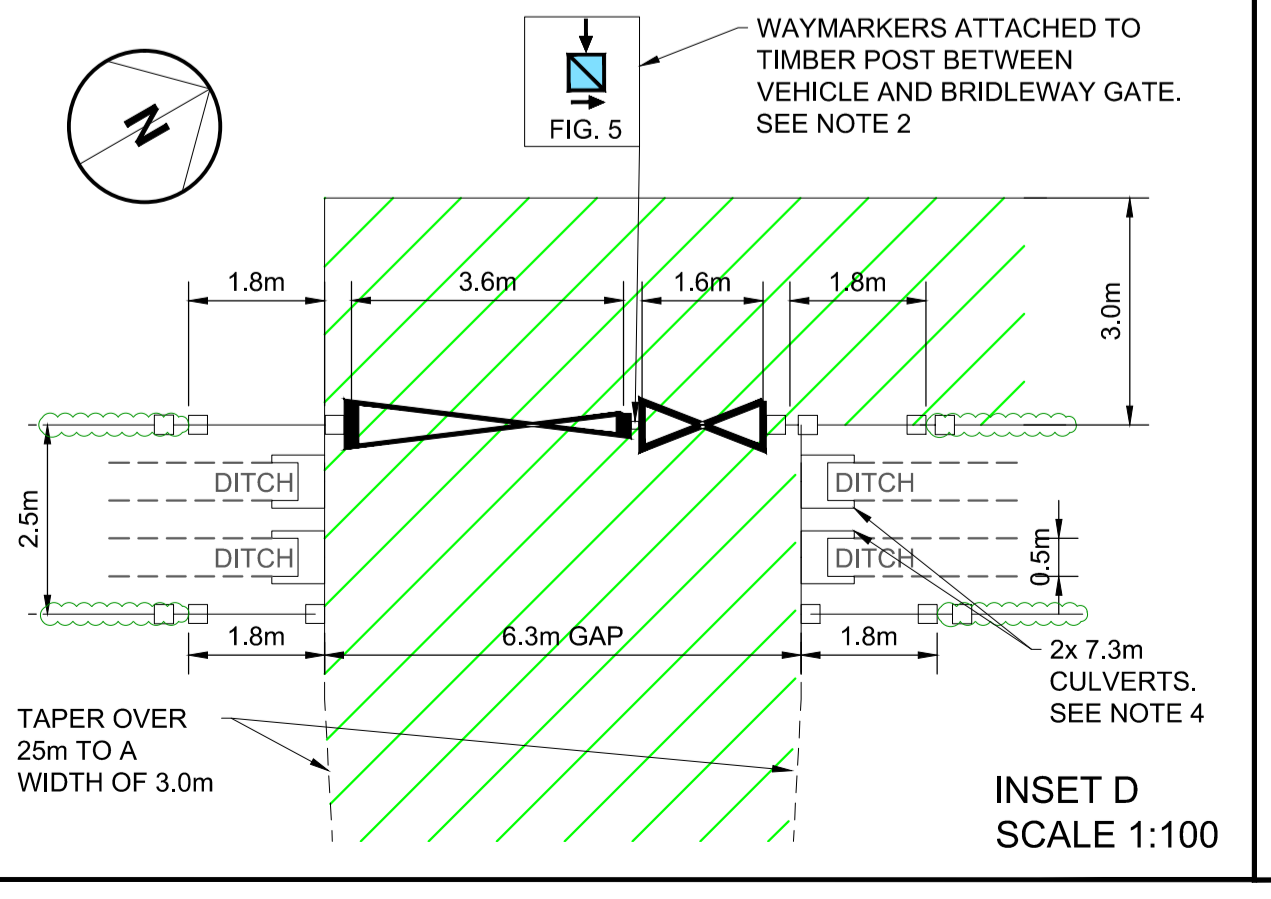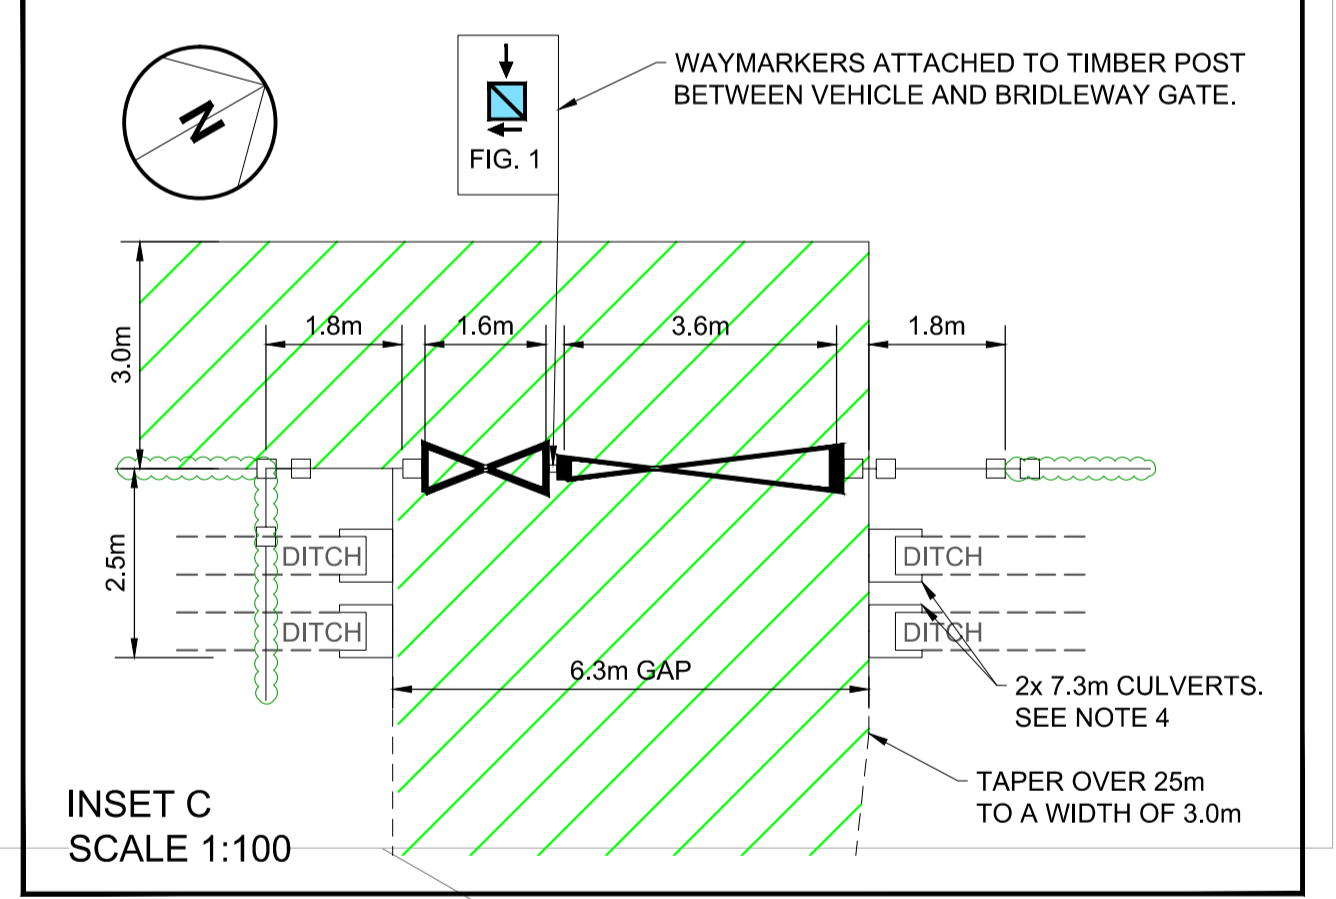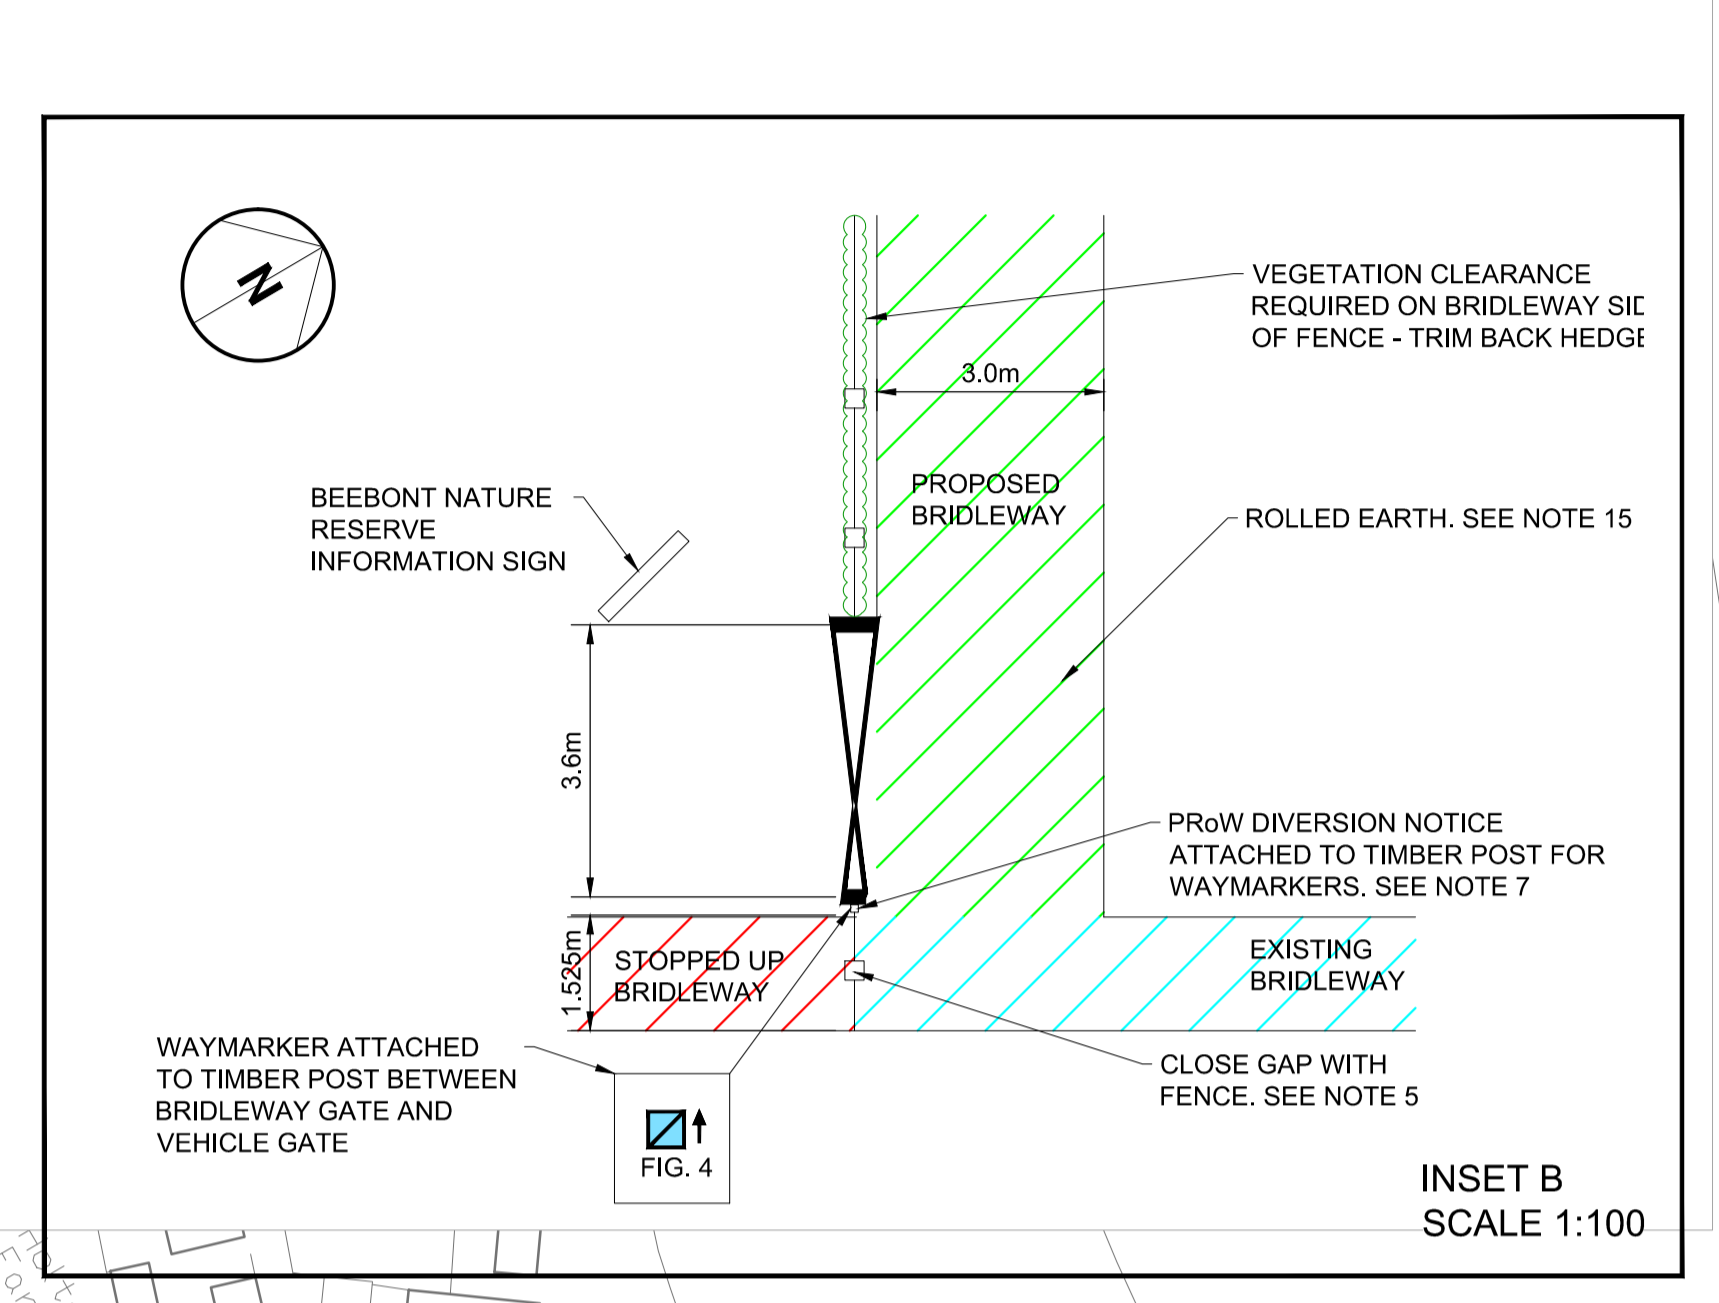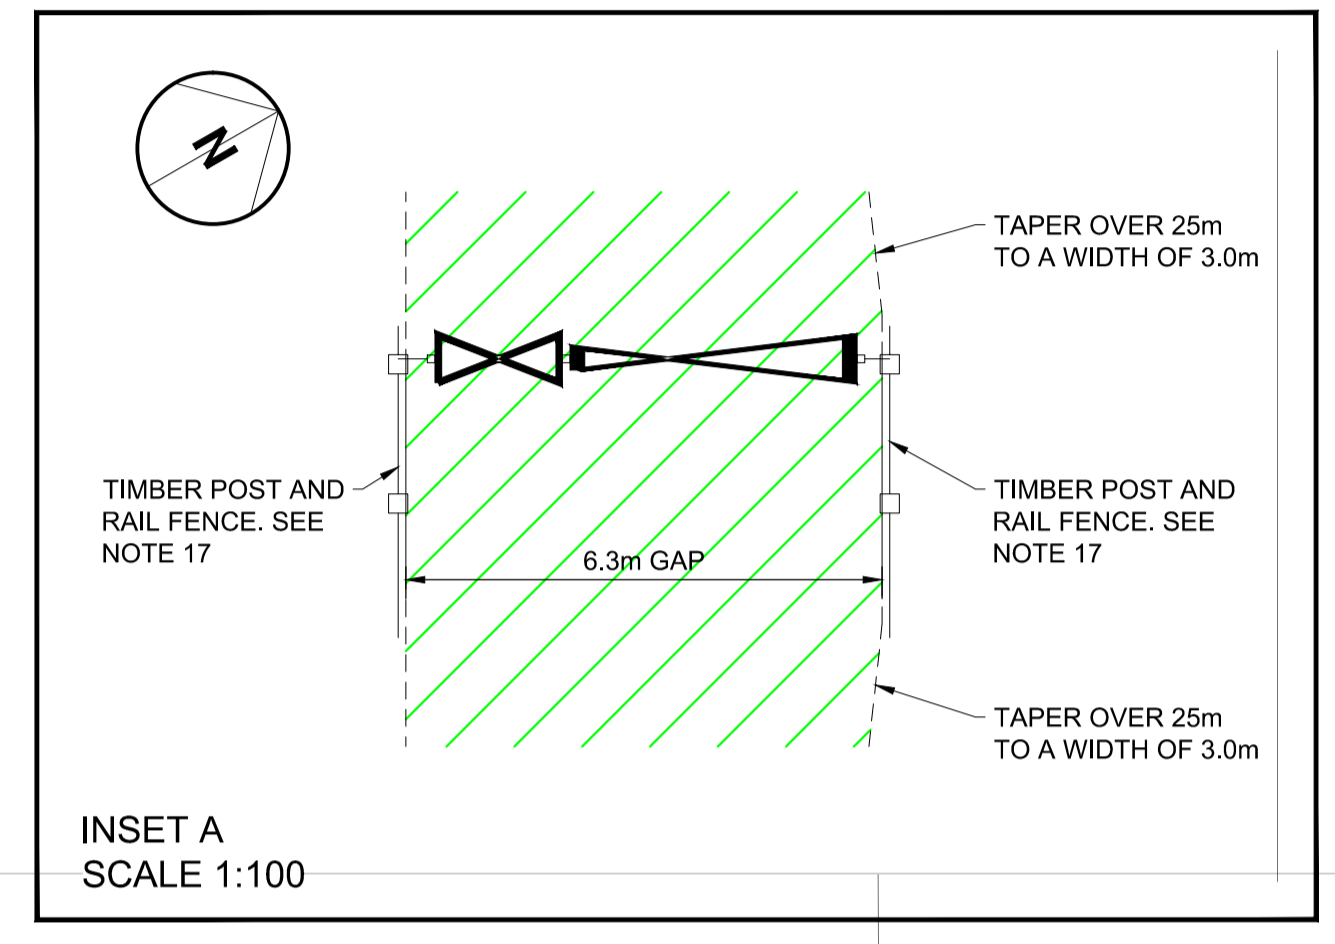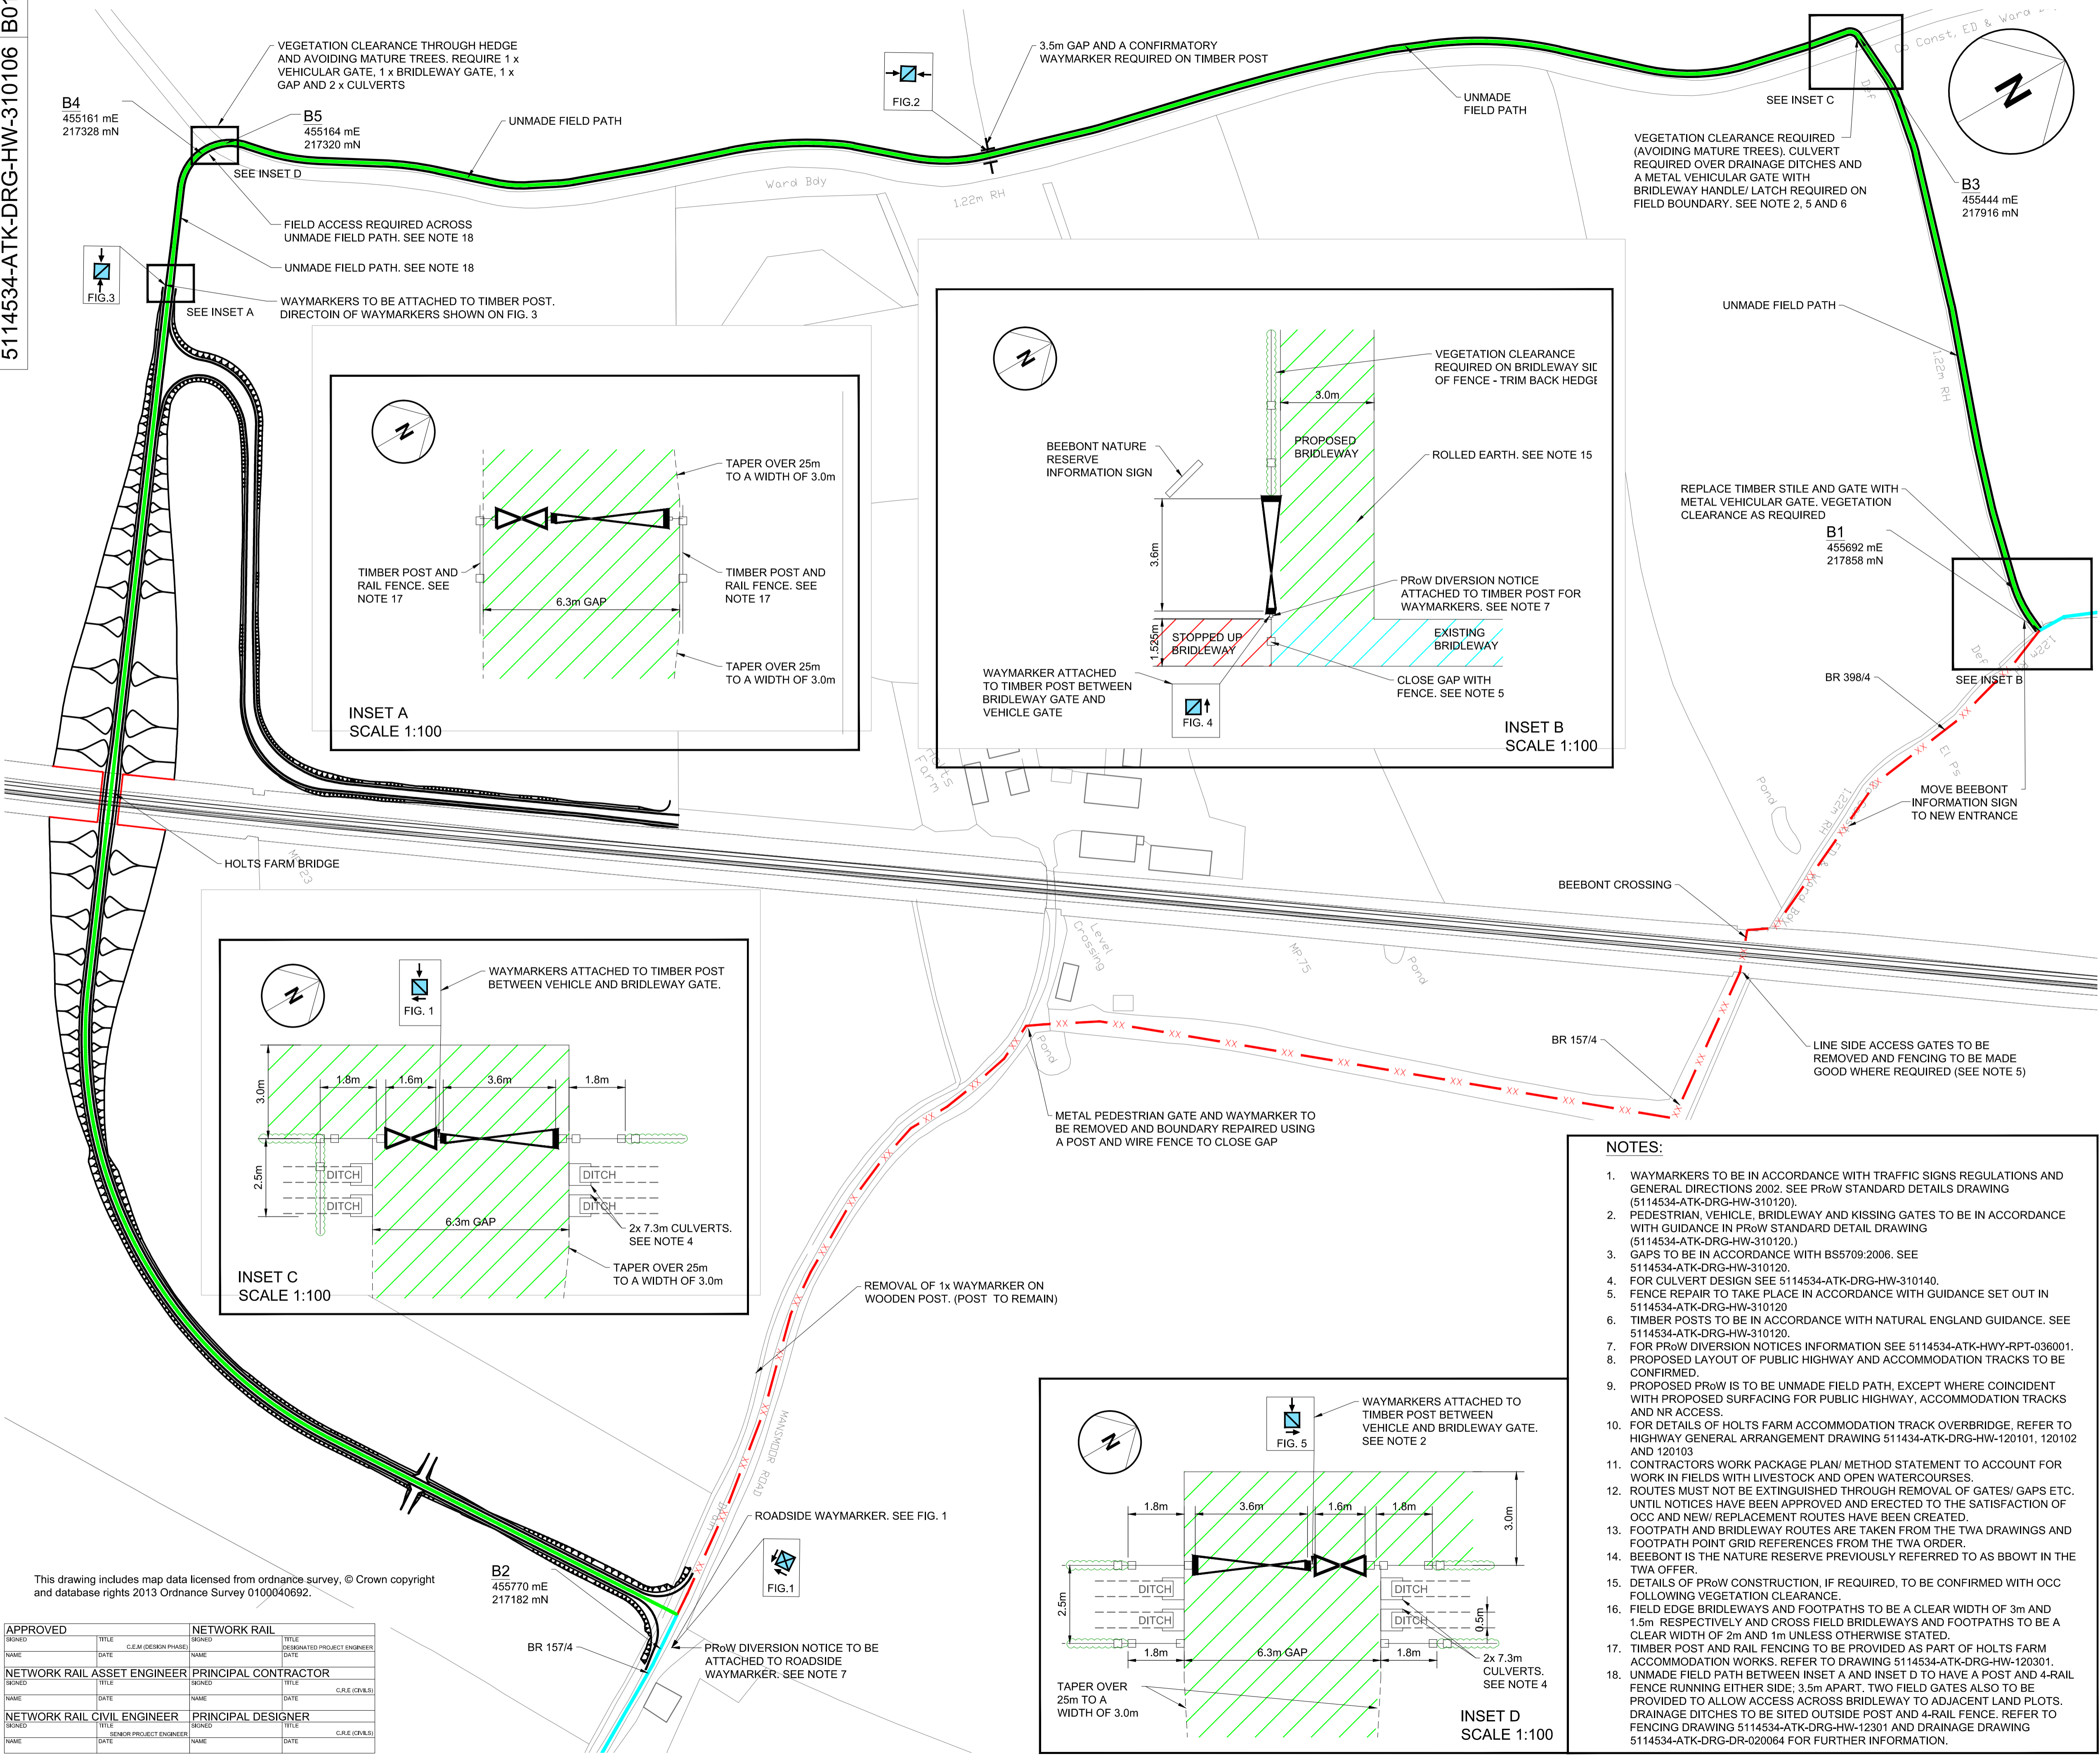

- Key:**
- ROADSIDE WAYMARKER (SEE NOTE 1)
 - WAYMARKER (SEE NOTE 1)
 - BRIDLEWAY WAYMARKER
 - FOOTPATH WAYMARKER
 - GATE (SEE NOTE 2)
 - VEHICULAR GATE (SEE NOTE 2)
 - DNO
 - KISSING GATE (SEE NOTE 2)
 - GAP (SEE NOTE 3)
 - FOOTPATH POINT GRID REFERENCES. SEE NOTE 13
 - EXISTING FOOTPATH / BRIDLEWAY
 - PROPOSED FOOTPATH / BRIDLEWAY
 - STOPPED-UP FOOTPATH / BRIDLEWAY
 - OXFORDSHIRE WAY
 - INDICATIVE BRIDGE LAYOUT

Rev	Date	Description of Revisions	Drawn	Chkd	Appr
B01	10/09/13	REVISED FOLLOWING OCC & NR COMMENTS	TJ	DPS	KW
A01	02/08/13	FIRST ISSUE	TJ	DPS	KW

FOR APPROVAL

Chiltern Railways

Marjones Station,
Great Central House,
Micklestone Place,
London, NW11 6LJ

NetworkRail

Contractor(s)

ATKINS

The Axis
10 Holliday Street
Birmingham
West Midlands
B1 1TF

Tel: +44 (0)121 483 5000
Fax: +44 (0)121 483 6333

EAST WEST RAIL PHASE 1

**PRoW GENERAL ARRANGEMENT
BEEBONT BRIDLEWAY [BR157/4]**

Drawing Title

**PRoW GENERAL ARRANGEMENT
BEEBONT BRIDLEWAY [BR157/4]**

Designed	Signed	Date
GEORGINA FLOYD	Signed	02/08/2013
Drawn	Signed	Date
TONY JAY	Signed	02/08/2013
Checked	Signed	Date
DARREN SALMONS	Signed	02/08/2013
Approved	Signed	Date
KAREN WOOD	Signed	02/08/2013

Scale(s): 1:1250 ELR & Mileage

Alternative Reference: Sheet 1 of 1

Drawing Number: 5114534-ATK-DRG-HW-310106 B01 Revision

- NOTES:**
1. WAYMARKERS TO BE IN ACCORDANCE WITH TRAFFIC SIGNS REGULATIONS AND GENERAL DIRECTIONS 2002. SEE PRoW STANDARD DETAILS DRAWING (5114534-ATK-DRG-HW-310120).
 2. PEDESTRIAN, VEHICLE, BRIDLEWAY AND KISSING GATES TO BE IN ACCORDANCE WITH GUIDANCE IN PRoW STANDARD DETAIL DRAWING (5114534-ATK-DRG-HW-310120).
 3. GAPS TO BE IN ACCORDANCE WITH BS6709:2006. SEE 5114534-ATK-DRG-HW-310120.
 4. FOR CULVERT DESIGN SEE 5114534-ATK-DRG-HW-310140.
 5. FENCE REPAIR TO TAKE PLACE IN ACCORDANCE WITH GUIDANCE SET OUT IN 5114534-ATK-DRG-HW-310120.
 6. TIMBER POSTS TO BE IN ACCORDANCE WITH NATURAL ENGLAND GUIDANCE. SEE 5114534-ATK-DRG-HW-310120.
 7. FOR PRoW DIVERSION NOTICES INFORMATION SEE 5114534-ATK-HWY-RPT-036001.
 8. PROPOSED LAYOUT OF PUBLIC HIGHWAY AND ACCOMMODATION TRACKS TO BE CONFIRMED.
 9. PROPOSED PRoW IS TO BE UNMADE FIELD PATH, EXCEPT WHERE COINCIDENT WITH PROPOSED SURFACING FOR PUBLIC HIGHWAY, ACCOMMODATION TRACKS AND NR ACCESS.
 10. FOR DETAILS OF HOLTS FARM ACCOMMODATION TRACK OVERBRIDGE, REFER TO HIGHWAY GENERAL ARRANGEMENT DRAWING 511434-ATK-DRG-HW-120101, 120102 AND 120103.
 11. CONTRACTORS WORK PACKAGE PLAN/ METHOD STATEMENT TO ACCOUNT FOR WORK IN FIELDS WITH LIVESTOCK AND OPEN WATERCOURSES.
 12. ROUTES MUST NOT BE EXTINGUISHED THROUGH REMOVAL OF GATES/ GAPS ETC. UNTIL NOTICES HAVE BEEN APPROVED AND ERECTED TO THE SATISFACTION OF OCC AND NEW/ REPLACEMENT ROUTES HAVE BEEN CREATED.
 13. FOOTPATH AND BRIDLEWAY ROUTES ARE TAKEN FROM THE TWA DRAWINGS AND FOOTPATH POINT GRID REFERENCES FROM THE TWA ORDER.
 14. BEEBONT IS THE NATURE RESERVE PREVIOUSLY REFERRED TO AS BBOWT IN THE TWA OFFER.
 15. DETAILS OF PRoW CONSTRUCTION, IF REQUIRED, TO BE CONFIRMED WITH OCC FOLLOWING VEGETATION CLEARANCE.
 16. FIELD EDGE BRIDLEWAYS AND FOOTPATHS TO BE A CLEAR WIDTH OF 3m AND 1.5m RESPECTIVELY AND CROSS FIELD BRIDLEWAYS AND FOOTPATHS TO BE A CLEAR WIDTH OF 2m AND 1m UNLESS OTHERWISE STATED.
 17. TIMBER POST AND RAIL FENCING TO BE PROVIDED AS PART OF HOLTS FARM ACCOMMODATION WORKS. REFER TO DRAWING 5114534-ATK-DRG-HW-120301.
 18. UNMADE FIELD PATH BETWEEN INSET A AND INSET D TO HAVE A POST AND 4-RAIL FENCE RUNNING EITHER SIDE; 3.5m APART. TWO FIELD GATES ALSO TO BE PROVIDED TO ALLOW ACCESS ACROSS BRIDLEWAY TO ADJACENT LAND PLOTS. DRAINAGE DITCHES TO BE SITED OUTSIDE POST AND 4-RAIL FENCE. REFER TO FENCING DRAWING 5114534-ATK-DRG-HW-12301 AND DRAINAGE DRAWING 5114534-ATK-DRG-DR-020064 FOR FURTHER INFORMATION.

This drawing includes map data licensed from Ordnance Survey, © Crown copyright and database rights 2013 Ordnance Survey 0100040692.

APPROVED		NETWORK RAIL	
SIGNED	DATE	SIGNED	DATE
NETWORK RAIL ASSET ENGINEER		PRINCIPAL CONTRACTOR	
NETWORK RAIL CIVIL ENGINEER		PRINCIPAL DESIGNER	




- Legend:**
- Proposed barn and access track
 - Access track
 - 1km buffer
 - Site of Special Scientific Interest (SSSI)
 - Ancient Semi-Natural Woodland (ASNW)
 - Local Wildlife Site (LWS)
 - Wildlife Trust Reserve (WTR)

Warmough Copse LWS & ASNW

Woodside Meadow WTR


Wendlebury Meads and Mansmoor Closes SSSI

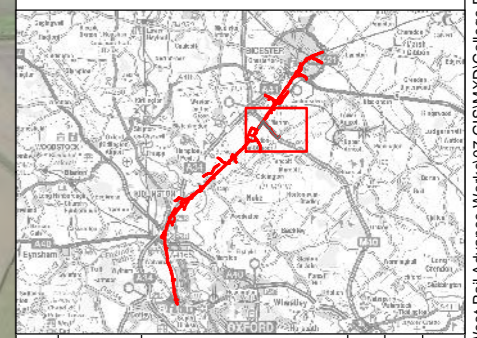


Rev	Date	Description	Dm	Chk	App
00	19.02.15	855375	RG	RB	TC

East West Rail


TITLE: Figure 2a
Designated Sites within 1 km

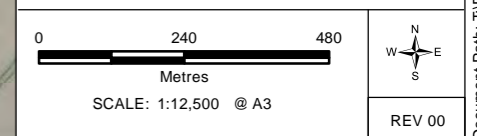

Source: Esri, DigitalGlobe, GeoEye, i-cubed, USDA, USGS, AEX, Getmapping, Aerogrid, IGN, IGP, swisstopo, and the GIS User Community

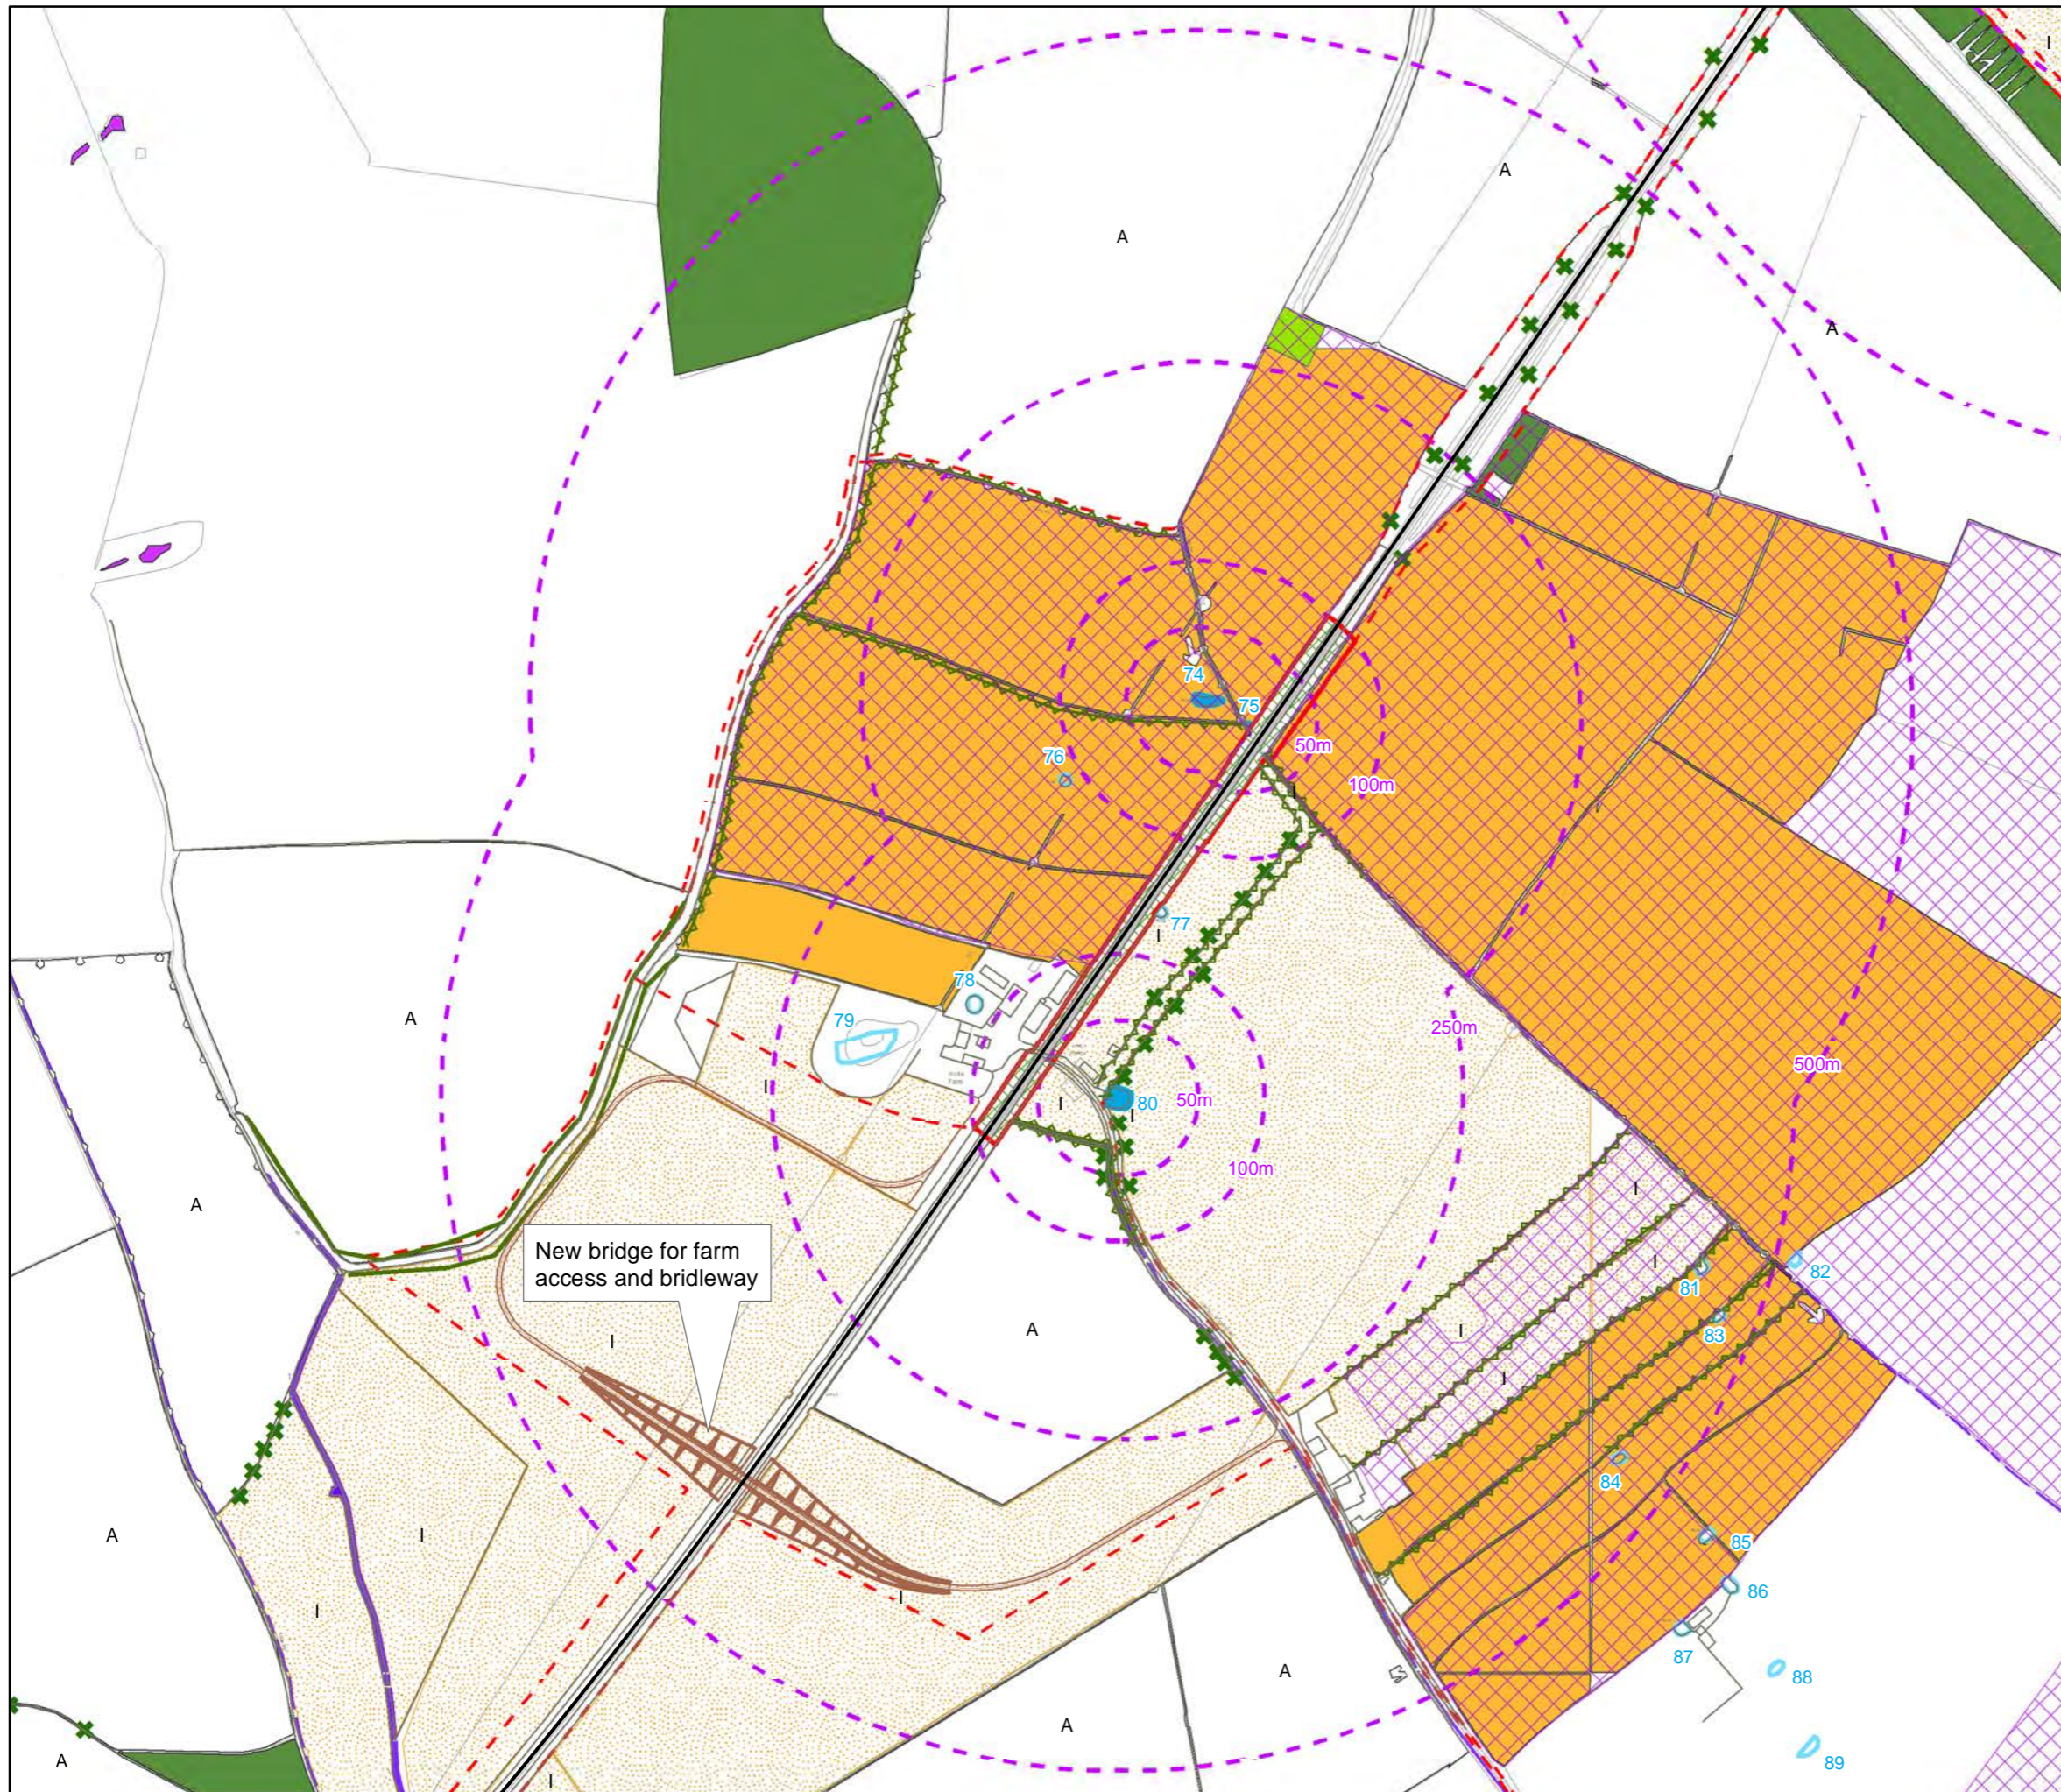

- KEY:**
- Licensed Works Area/Development Site
 - Chiltern Railways
 - Scheme Boundary
 - 50/100/250/500m from Meta-population 3
 - Ponds surveyed for Great Crested Newts
 - Ponds not surveyed for Great Crested Newts
 - Wendlebury Meads and Mansmoor Closes SSSI
 - Replacement permanent pasture within Wendlebury Meads and Mansmoor Closes SSSI when barn removed and replaced
 - Railway Line
- Habitats**
- Railway habitat (colonising vegetation, grassland and hardstanding)
 - Arable
 - Semi-natural Broadleaved Woodland
 - Dense Scrub
 - Improved Grassland
 - Semi-improved Neutral Grassland
 - Running Water
 - Standing Water
 - Species-rich Hedge
 - Species-poor Hedge
 - ✕ Scattered Scrub

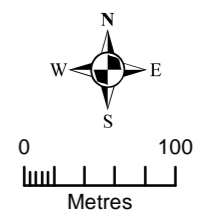

Note: Ponds 74, 75 and 80 are the subject of the Licence Application

TITLE:
 Figure D
 Meta-population 3
 Holts Farm Crossing:
 Impacts

CLIENT: Chiltern Railways **SIZE:** A3

DATE: 05/12/2012 **CHECKED:** SG **PROJECT:** 0110147
DRAWN: AK **APPROVED:** **SCALE:** As Scale Bar

DRAWING: Licence3_Impacts.mxd **REV:** 0

ERM
 Eaton House
 Wallbrook Court
 North Hinksey Lane
 Oxford, OX2 0QS
 Tel: 01865 384800
 Fax: 01865 384848

SOURCE: Reproduced from Ordnance Survey digital map data. © Crown copyright, All rights reserved. 2011 License number 010001998. Records from TVERC, 2009
PROJECTION: British National Grid