
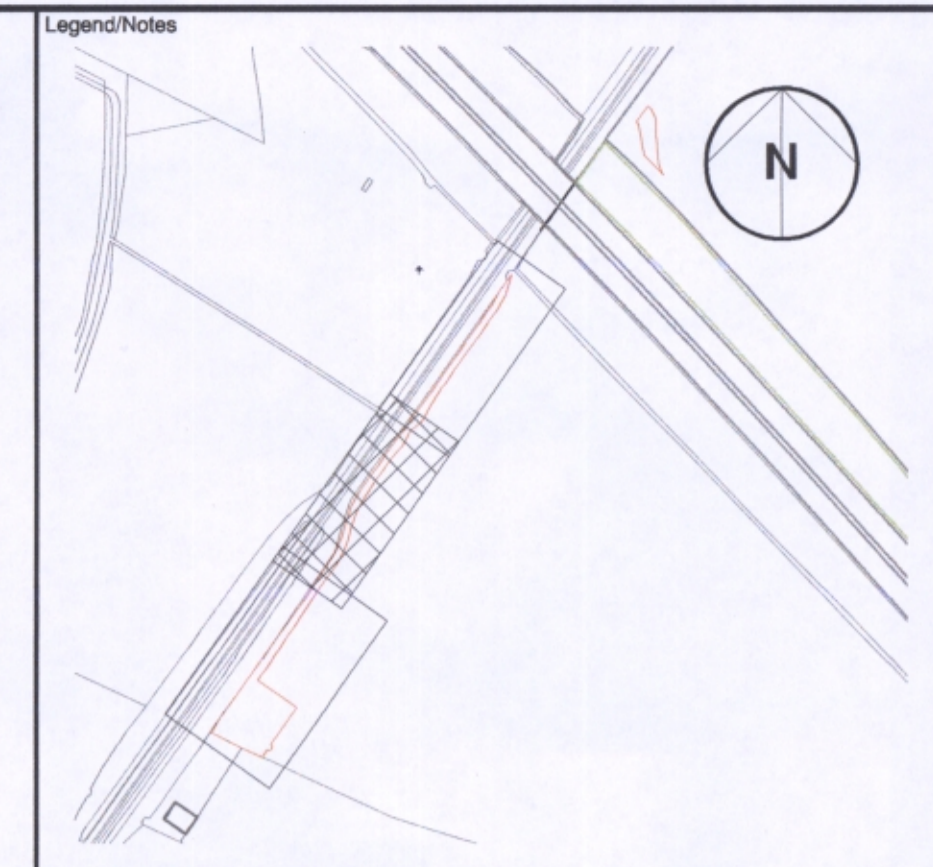


APPROVED			NETWORK RAIL		
NAME	TITLE	C.E.M (DESIGN PHASE)	NAME	TITLE	DESIGNATED PROJECT ENGINEER
NAME	DATE		NAME	DATE	
NETWORK RAIL ASSET ENGINEER			PRINCIPAL CONTRACTOR		
NAME	TITLE		NAME	TITLE	C.A.E (CVL)
NAME	DATE		NAME	DATE	
NETWORK RAIL CIVIL ENGINEER			PRINCIPAL DESIGNER		
NAME	TITLE		NAME	TITLE	C.A.E (CVL)
NAME	DATE		NAME	DATE	

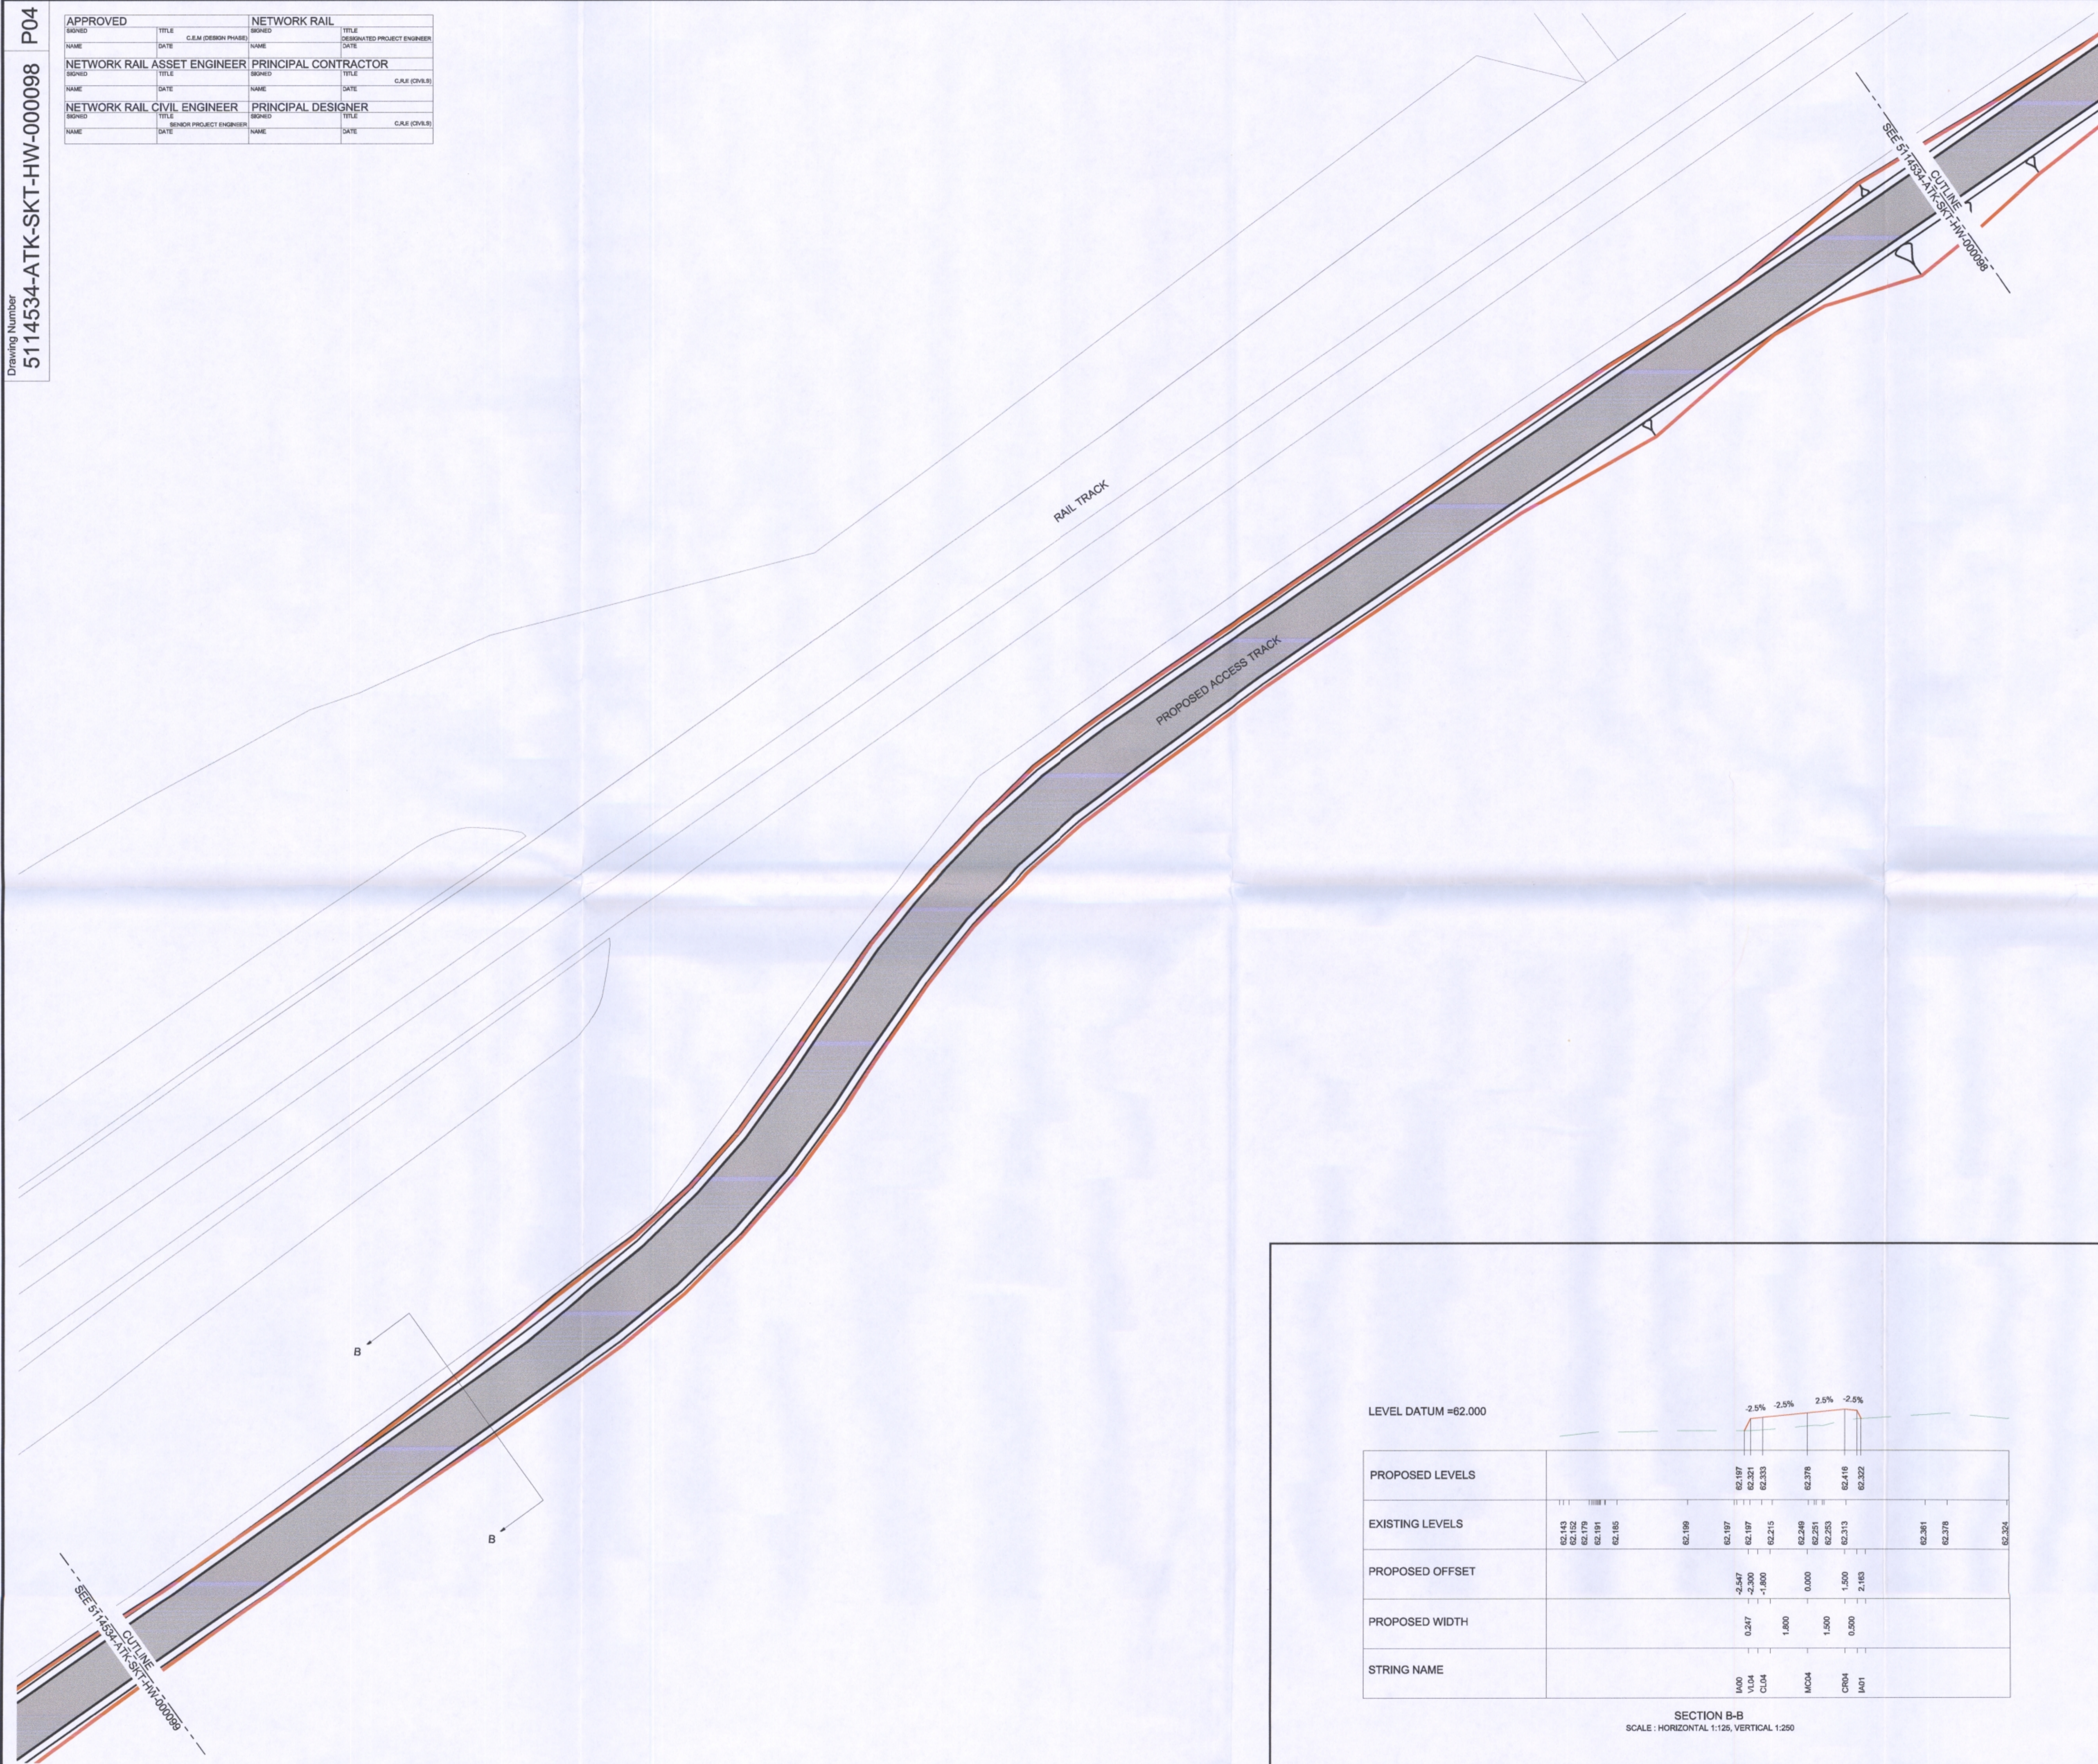

KEY:

- BOUNDARY LINE - EXTENTS OF PLANNING APPLICATION
- CONCRETE SURFACE FINISH
- PROPOSED DESIGN
- EXISTING GROUND

NOTES:

- LAYOUT IS BASED UPON OS TILE DATA PROVIDED BY NETWORK RAIL (© CROWN COPYRIGHT AND DATABASE RIGHTS 2013 ORDANCE SURVEY 0100040692), AERIAL SURVEY UNDERTAKEN BY ATKINS IN AUGUST 2009 AND TOPOGRAPHICAL SURVEY UNDERTAKEN BY ATKINS IN MAY 2013. ALL DIMENSIONS TO BE CHECKED AND VERIFIED ON SITE.

P04	13/10/15	FLOOD COMPENSATION AREA REMOVED	NJB	KW	KW
P03	30/09/15	AMENDMENTS AS PER PLANNING COMMENTS	NJB	KW	KW
P02	21/08/15	BOUNDARY LINE AMENDED	NJB	DPS	KW
P01	23/02/15	FIRST ISSUE	NJB	DPS	KW
Rev	Date	Description of Revisions	Drawn	Chkd	Appr

FOR INFORMATION

Carillion Buckingham Joint Venture

Contractor(s)

ATKINS
The Axis
10 Holliday Street
Birmingham
West Midlands
B1 1TF
Tel: +44 (0)121 483 5000
Fax: +44 (0)121 483 6333

Project
EAST WEST RAIL PHASE 1

Drawing Title
**HOME FARM
AGRICULTURAL BUILDING
AND ACCESS TRACK
SHEET 2 OF 3**

Designed	NICHOLA BUTLER	Signed		Date	12/02/2015
Drawn	NICHOLA BUTLER	Signed		Date	12/02/2015
Checked	DARREN SALMONS	Signed		Date	12/02/2015
Approved	KAREN WOOD	Signed		Date	12/02/2015
Scale(s)	1:200 @ A1	ELR & Mileage	OXD		

