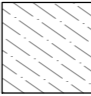

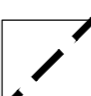

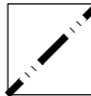



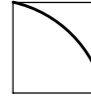

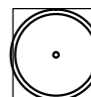
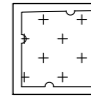
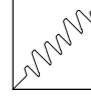
 
HARD LANDSCAPE

-  Existing car park surface
-  Proposed car park surface
Existing topsoil to be excavated by 200mm and replaced with 150mm of 75mm Ø stone and blinded off with 50mm of road planings. Client to confirm edge restraint.
-  Existing drain
-  Drainage direction
Drainage levels to be built on site to suit suitable fall (between 1:40 and 1:80).

BOUNDARIES

-  Proposed post and rail fence 1500mm
Post and rail fence with posts set in concrete in ground. Please refer to Detail 1 in TPM Drawing 2181.01 Landscape Layout.
-  Proposed Tree Protection Fence
To be installed prior to any enabling works on site and to remain in position during construction of proposed car parking and landscape works. To be installed inline with BS5837:2012.

SOFT LANDSCAPE

-  Trees to be retained
Trees to be retained and protected in line with BS5837:2012.
 -  Root protection Zone
RPA calculated inline with BS5837:2012.
 -  Proposed Native Trees
Trees in soft landscaping to be planted as 14-16cm girth Extra Heavy standards with a double timber stakes support.
 -  Proposed Native Shrub Mix
Shrubs to be planted as 60-80cm high BR stock at 2 per sq.m.
 -  Proposed Native Hedge Mix
Hedge to be planted as 100-120cm height, BR stock, in double staggered row.
 -  Grass
Grass to seeded
- For planting species please refer to TPM drawing 2181.02 Planting Plan

REVISION NOTES

Rev	By	Description	Date
C	MW	-Reduced percentages of Prunus spinosa -Native hedge added on the east side of the Park Lane -Native shrub mix expanded -Planting removed from under Oak	05.11.15
B	MW	In line with client comments	18.08.15
A	MW	In line with client comments	14.08.15

GENERAL NOTES

1. This drawing is the copyright of tpm landscape Ltd and cannot be reproduced in any form without the consent of the company.
2. This drawing is to be read in conjunction with all relevant Architects', Engineer's, Specialists, Bills of Quantities and Specifications.
3. All dimensions are in millimetres unless stated otherwise, for the purposes of construction this drawing must not be scaled and only written dimensions used. Written and scaled dimensions to be checked on site, any discrepancies reported prior to work commencing. IF IN DOUBT PLEASE ASK.

Client
Swalcliffe Park Equestrian

Project
Swalcliffe Park, Banbury

Description
General Arrangement

Status
For Approval

Scale @ A2 1:250	Drawn MW	Checked KH	Date 14.08.15
Job number 2181	Drawing number 03	Revision C	