


1 South West Elevation  
1 : 150

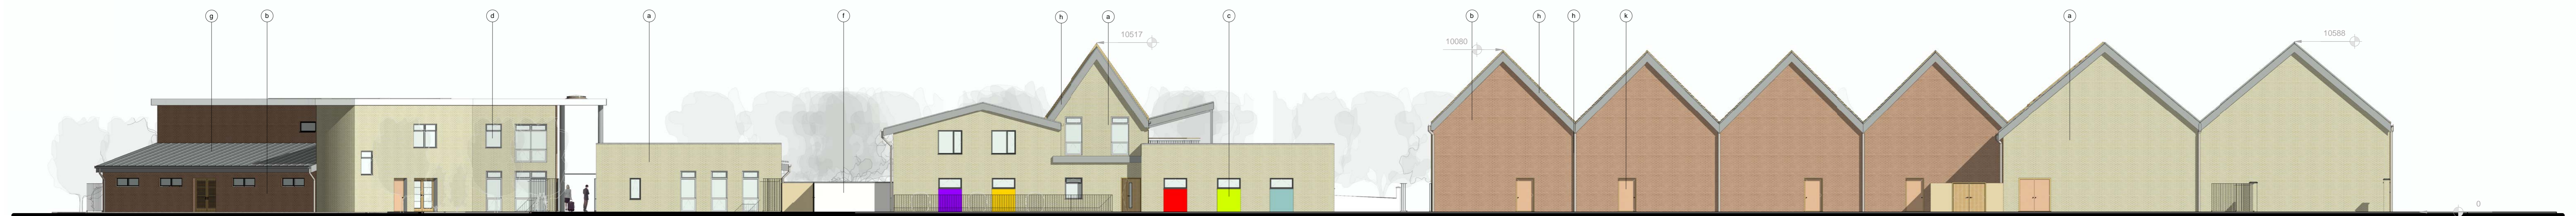

2 South East Elevation  
1 : 150




3 North East Elevation  
1 : 150



4 North West Elevation  
1 : 150

MATERIAL LEGEND

- a Buff facing brick
- b Orange/red facing brick
- c Treated timber shingles
- d Aluminium framed windows and doorsets
- e Glulam feature gable with timber shading fins
- f Rendered masonry wall with concrete coping
- g Standing seam zinc appearance roofing
- h Aluminium rainwater goods
- j Colour fixed ventilator panel to composite aluminium windows
- k Steel faced security door
- l Louvred timber doors
- m PPC circular columns
- n Coloured building panel

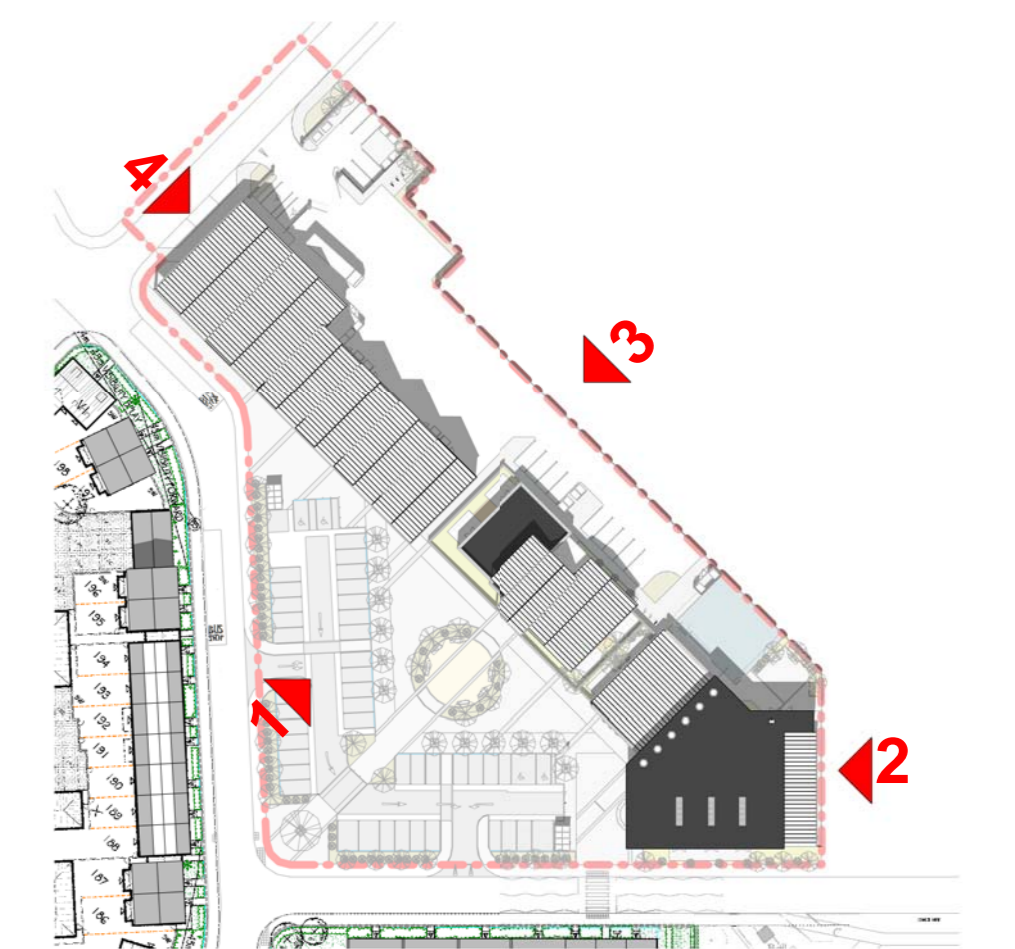

5 Key plan  
1 : 1250

Revisions	
No.	Description

