

DO NOT SCALE

- NOTES:
- THIS DRAWING IS TO BE READ IN CONJUNCTION WITH ALL DRAWINGS AND NOTES FROM THE WSP LOCAL CENTRE CAR PARK DESIGN PACK. THE CONTRACTOR IS TO SATISFY THEMSELVES THAT THERE ARE NO DISCREPANCIES WITHIN THE DESIGN PACK BEFORE COMMENCING ON SITE.
 - ALL DIMENSIONS ARE IN METRES UNLESS OTHERWISE STATED, SIMILARLY ALL LEVELS ABOVE DATUM ARE ALSO IN METRES.
 - PRIOR TO THE COMMENCEMENT OF CONSTRUCTION WORKS, EXISTING LEVELS AND DIMENSIONS ARE TO BE CHECKED AND CONFIRMED ON SITE.


- KEY
- PROPOSED SITE BOUNDARY
 - 01 KERB SETTING OUT POINT
 - STREET LIGHTING SETTING OUT POINT
 - ZEBRA CROSSING SIGNALS SETTING OUT POINT

Zebra crossing Setting out


Point No.	Easting	Northing
Z001	457296.8475	221904.0862
Z002	457302.4801	221904.0862
Z003	457296.8484	221898.0923
Z004	457302.4588	221898.0923

Carpark setting out

Point No.	Easting	Northing
CP01	457241.2534	221945.3032
CP02	457246.4842	221940.5421
CP03	457251.1452	221940.7626
CP04	457251.0507	221942.7804
CP05	457246.0459	221942.8054
CP06	457243.1989	221946.5163
CP07	457245.0109	221964.4840
CP08	457249.6163	221964.7171
CP09	457249.5492	221966.1352
CP10	457256.6839	221966.4727
CP11	457256.9211	221961.4587
CP12	457261.1675	221961.6595
CP13	457262.0424	221943.2808
CP14	457257.0424	221943.0441
CP15	457257.1370	221941.0460
CP16	457262.1314	221941.2823
CP17	457262.7741	221927.6967
CP18	457258.2842	221927.4851
CP19	457257.9939	221927.1660
CP20	457262.8300	221926.5143
CP21	457258.1777	221923.2801
CP22	457258.8027	221921.9201
CP23	457261.1922	221919.6649
CP24	457261.8786	221919.3922
CP25	457265.7743	221919.3922
CP26	457266.0793	221919.6972
CP27	457266.0793	221923.8910
CP28	457266.5805	221924.3922
CP29	457273.5793	221919.3922
CP30	457275.5815	221919.3922
CP31	457292.8656	221924.3892
CP32	457292.8656	221919.6974
CP33	457293.1706	221919.3924
CP34	457294.2751	221919.3924
CP35	457294.2751	221913.3922
CP36	457292.9801	221913.3922
CP37	457292.9801	221913.0872
CP38	457292.8751	221908.3922
CP39	457281.7654	221908.3922
CP40	457281.5751	221909.4862
CP41	457281.5751	221914.3922
CP42	457279.5960	221912.3229
CP43	457279.5751	221909.0862
CP44	457284.5414	221904.0863
CP45	457284.9751	221906.0862
CP46	457241.8907	221931.6691
CP47	457246.6490	221936.8969
CP48	457250.3187	221937.0705
CP49	457252.4012	221935.3173
CP50	457246.4121	221935.0022
CP51	457243.8813	221931.9112
CP52	457247.2048	221917.5004
CP53	457252.9191	221917.7708
CP54	457253.6528	221917.4991
CP55	457256.3566	221914.9353
CP56	457256.5807	221914.3045
CP57	457256.5807	221908.3921
CP58	457273.5695	221908.3922
CP59	457273.5789	221913.3918
CP60	457275.5815	221913.3922
CP61	457275.5695	221909.0755
CP62	457270.5695	221904.0862
CP63	457270.5781	221906.0886

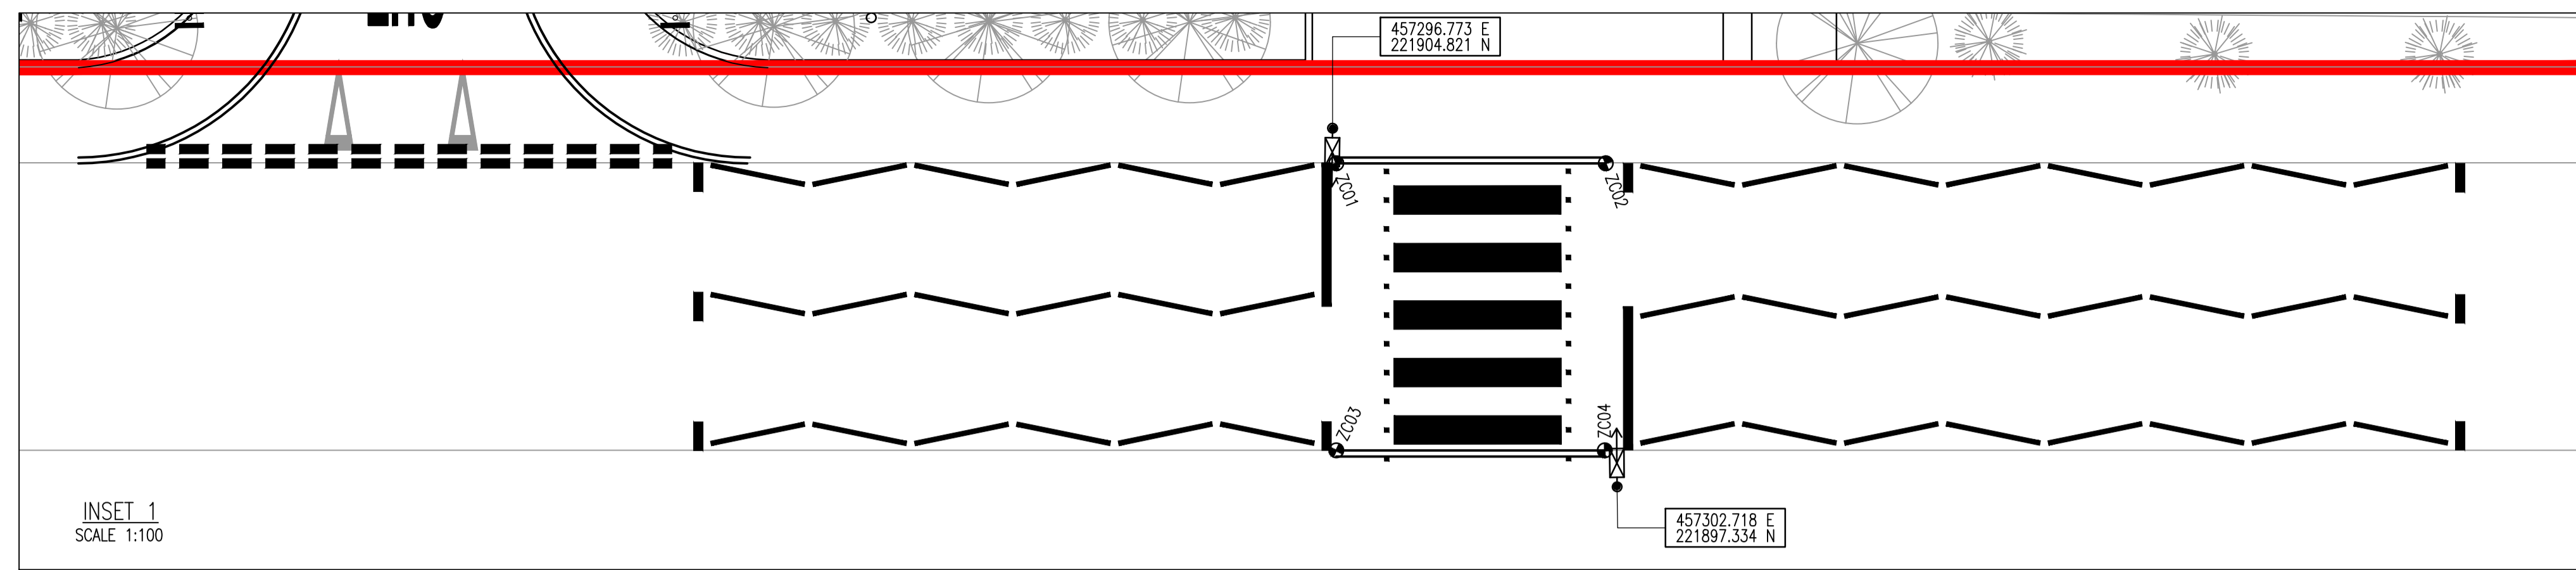

INSET 1
SCALE 1:100

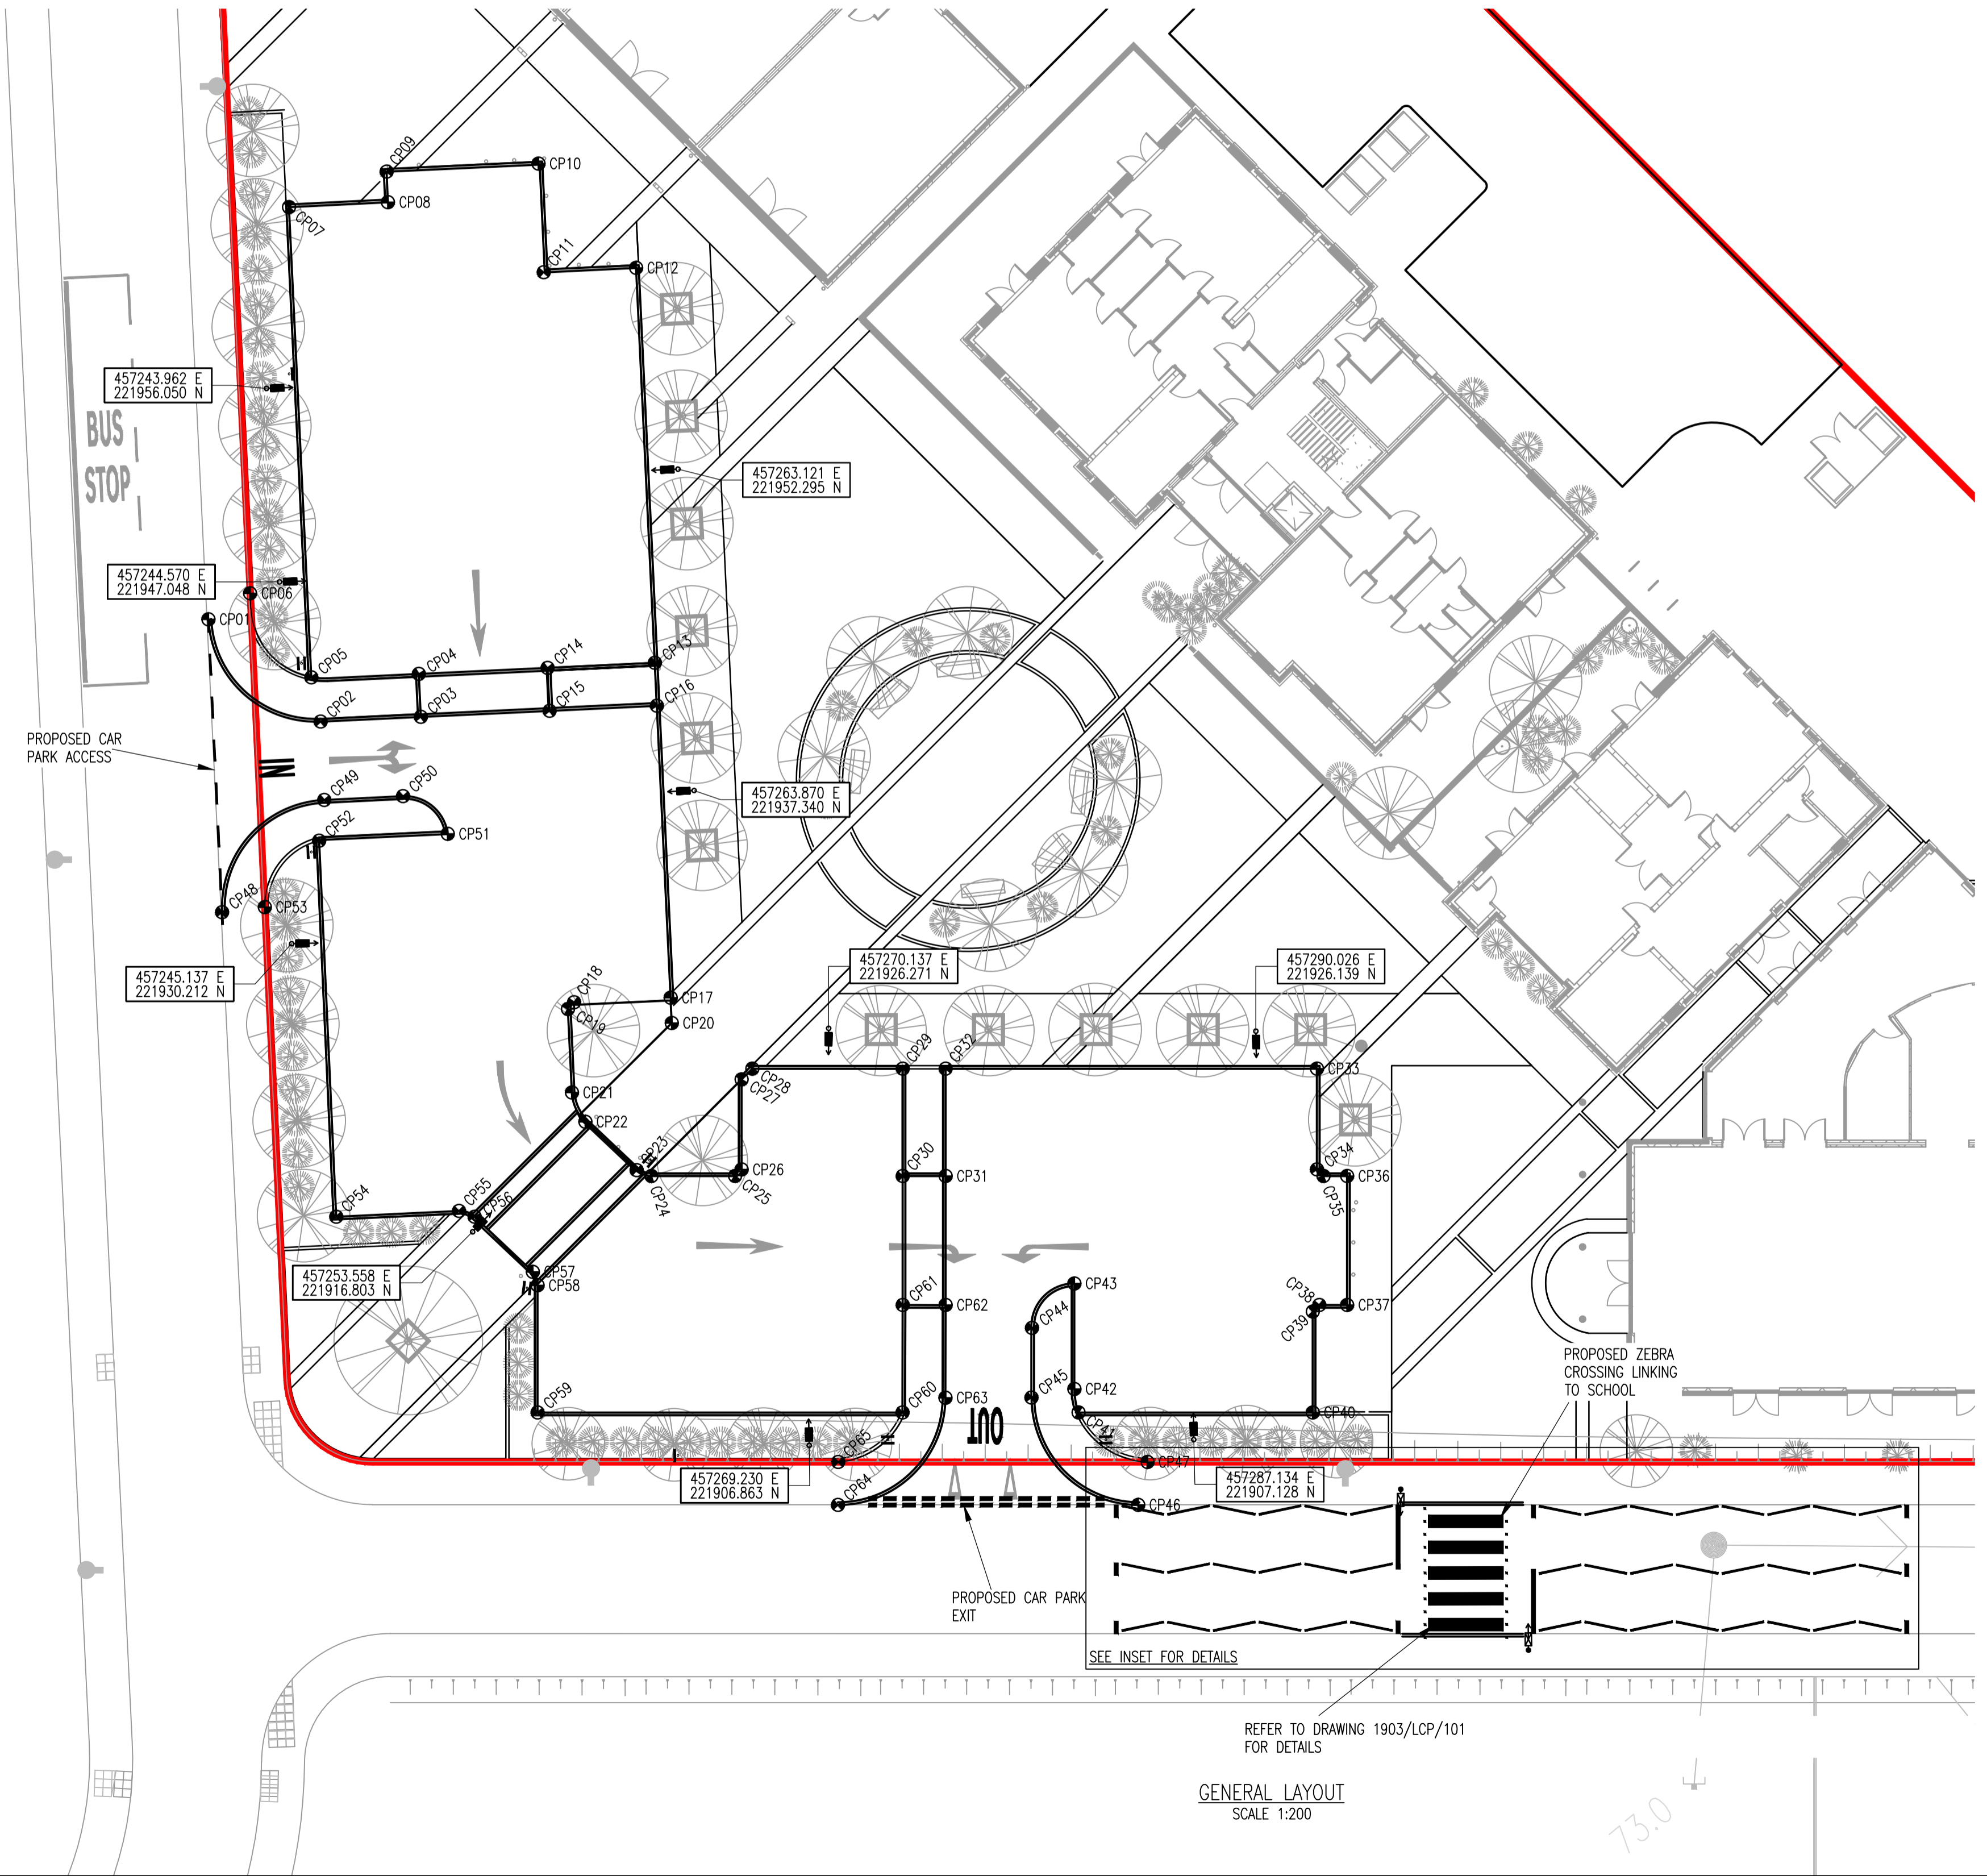

REV	DATE	BY	DESCRIPTION	CHK	APP
C	12/11/15	TRK	LAYOUT AND SETTING OUT COORDINATES REVISED	JHP	JPC
B	29/10/15	TRK	STREET LIGHTING SETTING OUT COORDINATES REVISED	AC	AC
A	27/10/15	TRK	FIRST ISSUE	AC	AC

DRAWING STATUS: FOR INFORMATION ONLY

Mountbatten House, Basing View, Basingstoke, Hampshire RG21 4JH
Tel: +44 (0)1256 318800 Fax: +44 (0)1256 318700
http://www.wspgroup.com

CLIENT: COUNTRYSIDE PROPERTIES (BICESTER) LTD

ARCHITECT:

PROJECT: SOUTH WEST BICESTER BICESTER, OXFORDSHIRE

TITLE: LOCAL CENTRE CAR PARK SETTING OUT

SCALE @ A1:	CHECKED:	APPROVED:
1:200 @ A1	AD	AD

CAD FILE:	DESIGN/DRAWN:	DATE:
1903-LCP-102	TRK	October 2015

PROJECT No:	DRAWING No:	REV:
11011903	1903-LCP-102	C

S:\BICESTER NEW TOWN\DRAWINGS\AUTOCAD\LOCAL CENTRE CAR PARK\1903-LCP-102 SETTING OUT REV C.DWG 13/11/2015 10:13:43 Killingback, Tim