
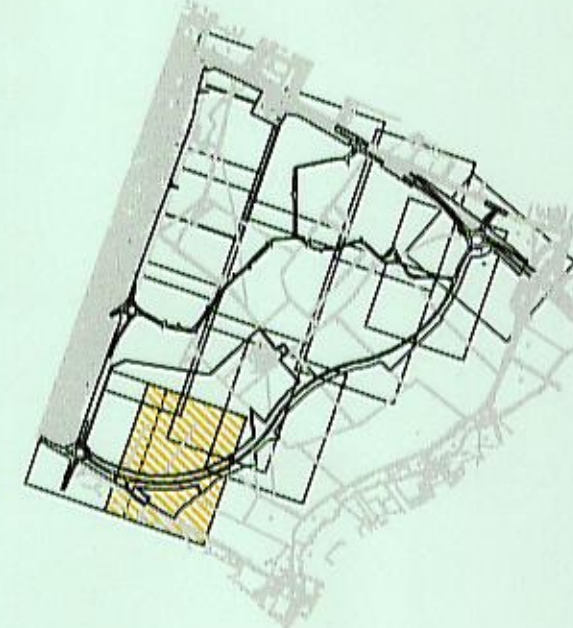


DO NOT SCALE

- NOTES
1. ALL DIMENSIONS ARE IN METRES UNLESS STATED OTHERWISE.
  2. THIS DRAWING SHOULD BE READ IN CONJUNCTION WITH ALL DRAWINGS AND SPECIFICATIONS.
  3. ANY DISCREPANCIES SHOULD BE REFERRED TO THE ARCHITECT AND/OR ENGINEER IMMEDIATELY, SO THAT CLARIFICATION CAN BE SOUGHT.
  4. FOR PRECISE SETTING OUT INFORMATION REFER TO DRAWING 1903/SV/01 AND SETTING OUT SCHEDULES.

KEY

- 25m MAJOR CONTOURS (250mm INTERVALS).
- 5m MINOR CONTOURS (200mm INTERVALS).
- 80m<sup>2</sup> HIGHWAY CATCHMENT AREA
- PROPOSED ROAD GULLY
- PARCEL BOUNDARIES

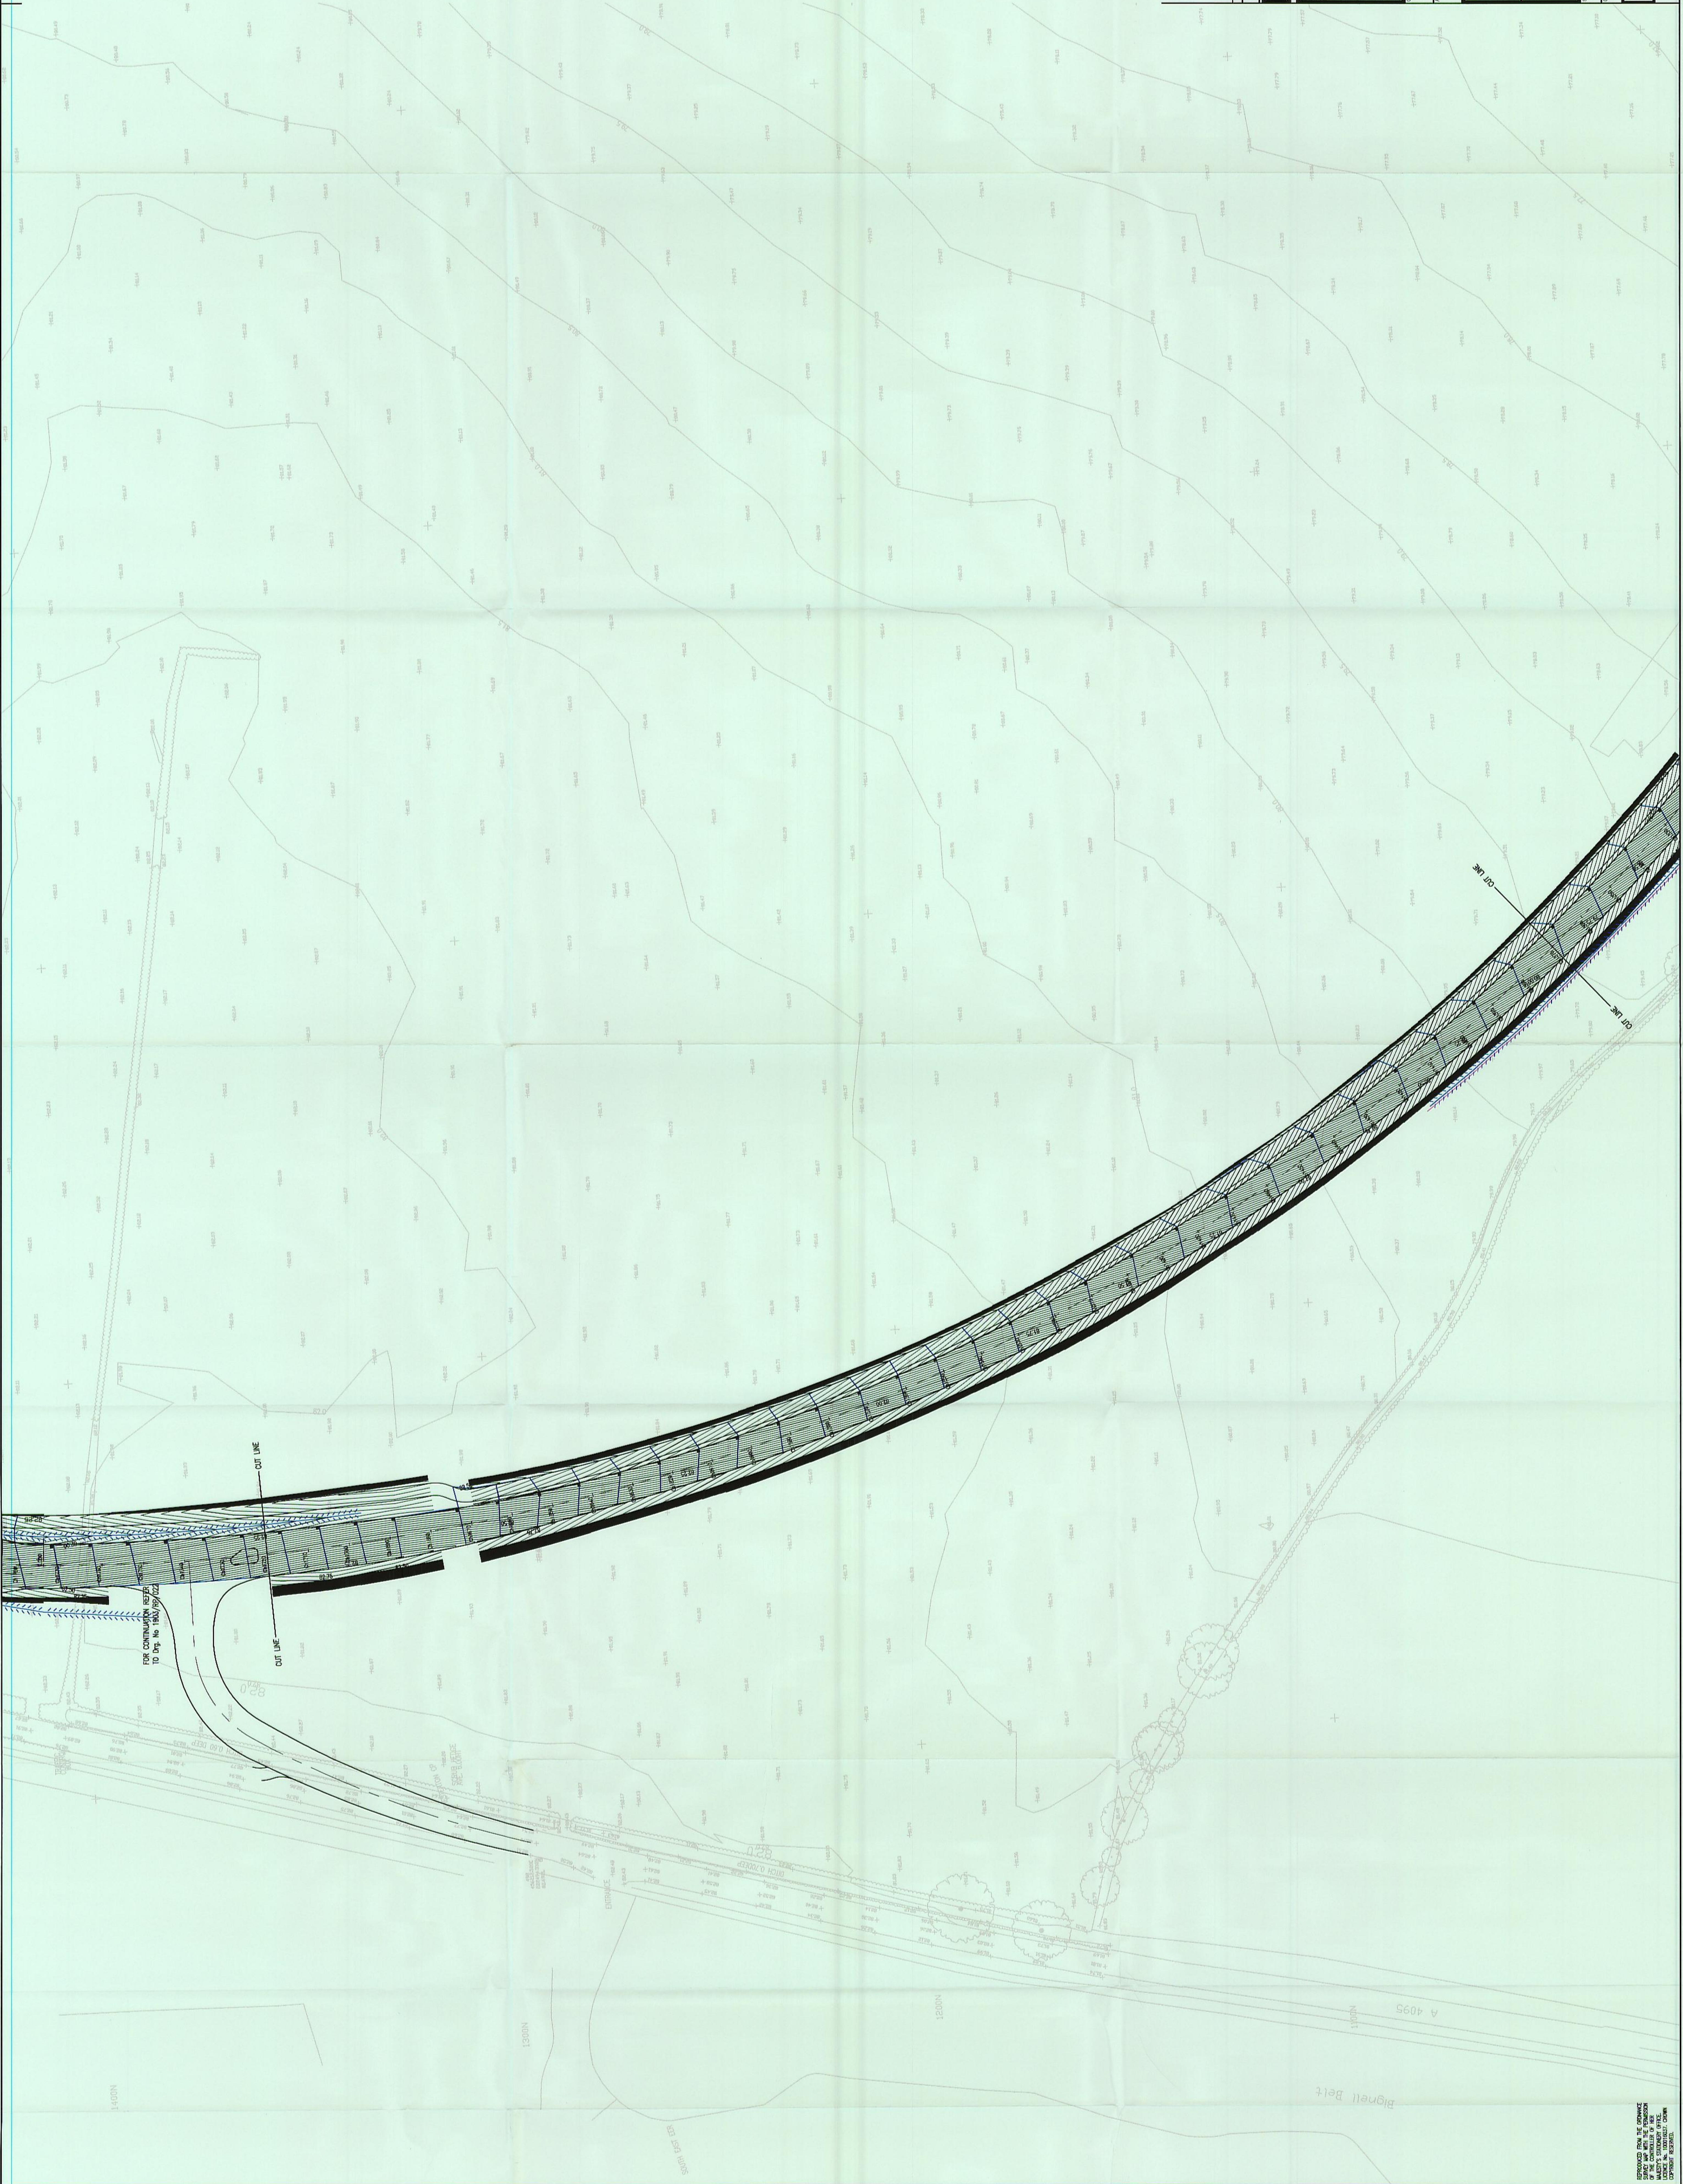

KEY PLAN

NO.	DATE	BY	CHK	APP
1	14/04/20	SP	SP	SP
DESCRIPTION				
FOR TECHNICAL APPROVAL				

FOR TECHNICAL APPROVAL

**WSP**  
 Moulton House, Basing View, Basingstoke, Hampshire RG21 4JY  
 Tel: +44 (0)1256 316600 Fax: +44 (0)1256 316100  
 http://www.wspgroup.com

COUNTRYSIDE PROPERTIES

SOUTH WEST BICESTER  
BICESTER, OXFORDSHIRE

FINISHED ROAD CONTOURS AND GULLY CATCHMENTS  
FERMIER ROAD

SCALE	1:500	DATE	14/04/20
PROJECT NO.	1903/SV	DATE	14/04/20
PROJECT NAME	1903/PP/057	DATE	
PROJECT NO.	11011903	DATE	
PROJECT NAME	1903/PP/057	DATE	
PROJECT NO.		DATE	
PROJECT NAME		DATE	

© WSP Group plc