


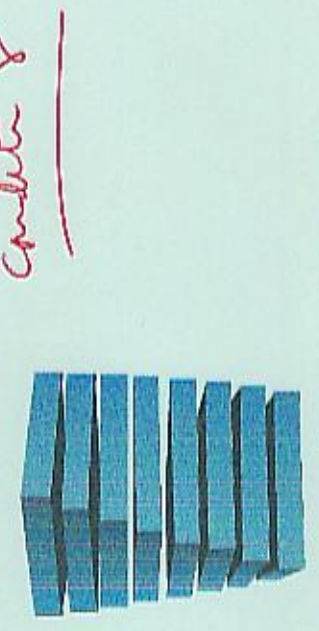

- 1.8m Brick Wall
- 1.8m high timber close board fence
- 1.2m high division fence - post and 2 rail
- 1.2m Black Metal Estate Railings
- Timber Gate *



ERIC COLE ARCHITECTURE
 10 The Watermill, Chesham, Bucks HP8 4JF
 T: +44 (0)1296 841284 E: info@ericcole.co.uk W: www.ericcole.co.uk

CHERWELL DISTRICT COUNCIL
 Plan No. .../2020/0185
 Approved Plans
 S.2.15 with Approval
 S.2.15

PROJECT:	KMCS KINGSHERE BOSTER
DWG TITLE:	SITE LAYOUT - BOUNDARY TREATMENT
SCALE:	1:5000
DWG NO.:	13.065.101
REV.:	40
DATE:	DEC 2018

REVISIONS
