




DO NOT SCALE

NOTES

1. ALL DIMENSIONS ARE IN MILLIMETRES UNLESS OTHERWISE STATED.
2. CBR'S TO BE CONFIRMED BY INSITU TESTS CARRIED OUT IN ACCORDANCE WITH THE SPECIFICATION.
3. WORKS TO BE CARRIED OUT IN ACCORDANCE WITH THE SPECIFICATION FOR HIGHWAY WORKS (SHW), LATEST EDITION AND THE CURRENT BRITISH STANDARDS.
4. SHW CLAUSE NUMBERS SHALL APPLY IN THE EVENT OF CONFLICTING INFORMATION.
5. THESE DETAILS INCLUDE THE USE OF HEAVY KERB/PAVING PRODUCTS WHICH THE CONTRACTOR IS EXPECTED TO HANDLE USING APPROPRIATE MECHANICAL HANDLING AIDS IN ACCORDANCE WITH HEALTH AND SAFETY EXECUTIVE (HSE) GUIDANCE.
6. FOUNDATION TYPE A TO BE USED FOR THE INITIAL 500m OF THE SPINE ROAD FROM MIDDLETON STONEY ROAD HEADING SOUTH. FOUNDATION TYPE B TO BE USED THEREAFTER.
7. EXTENTS OF FOUNDATION TYPES TO BE CONFIRMED AFTER SITE TESTING OF SUBGRADE CBR.

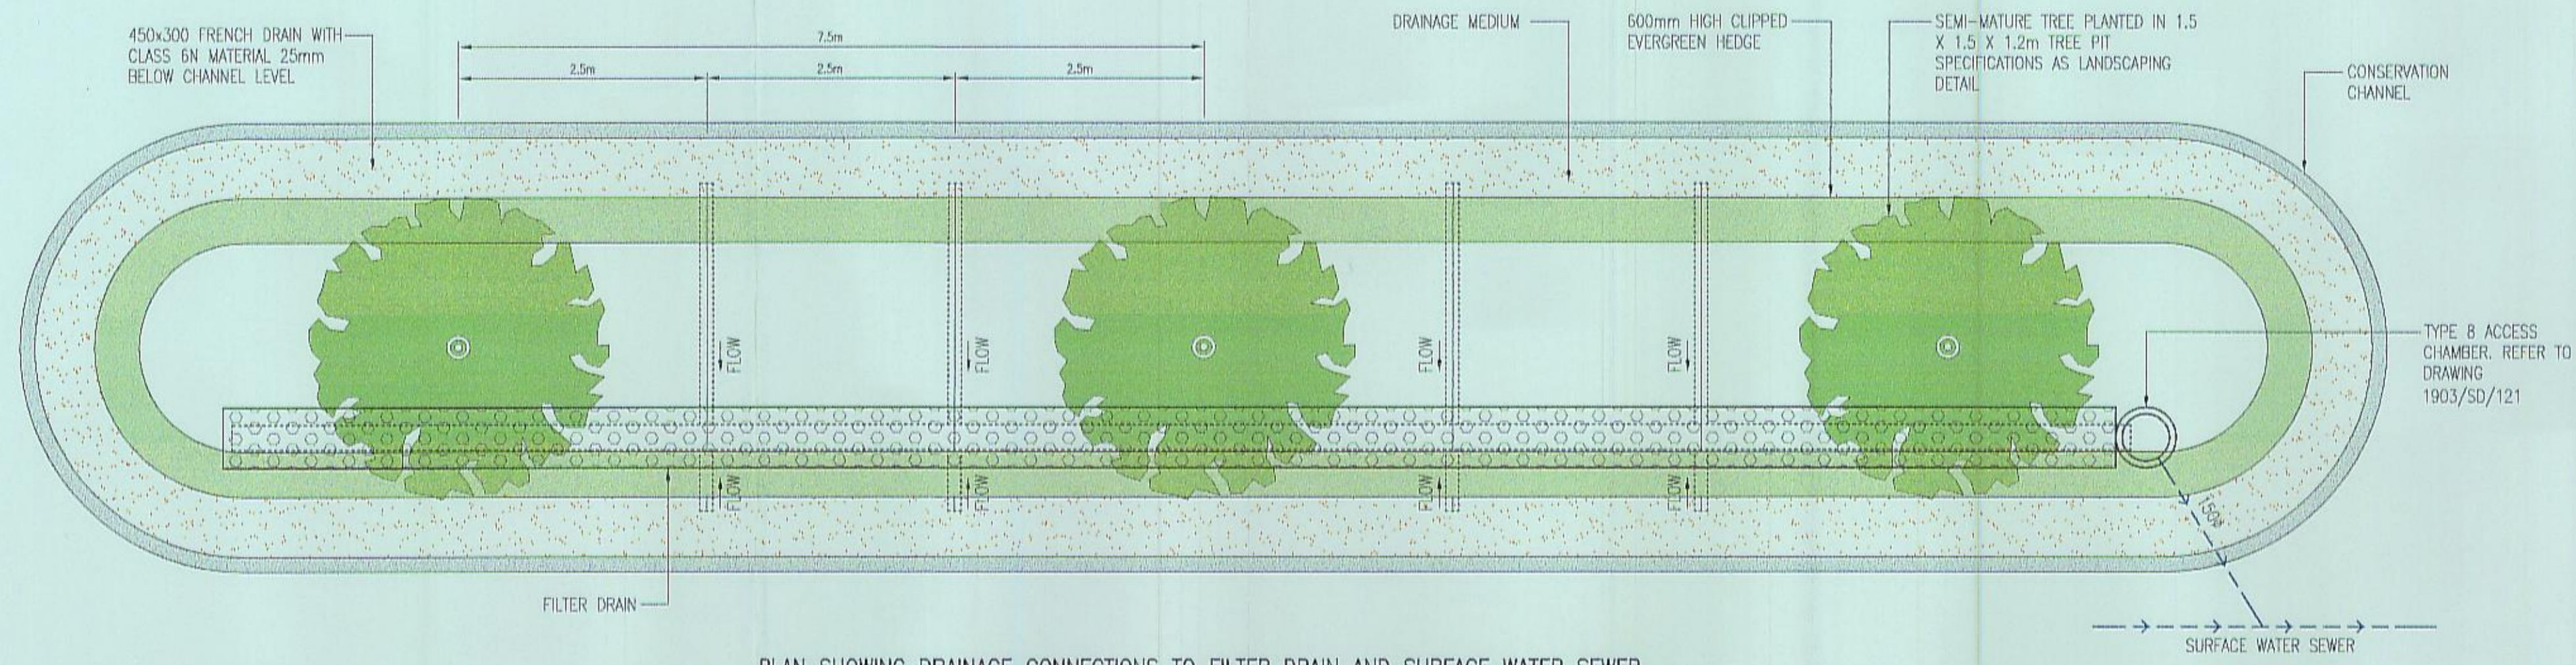

PLAN SHOWING DRAINAGE CONNECTIONS TO FILTER DRAIN AND SURFACE WATER SEWER

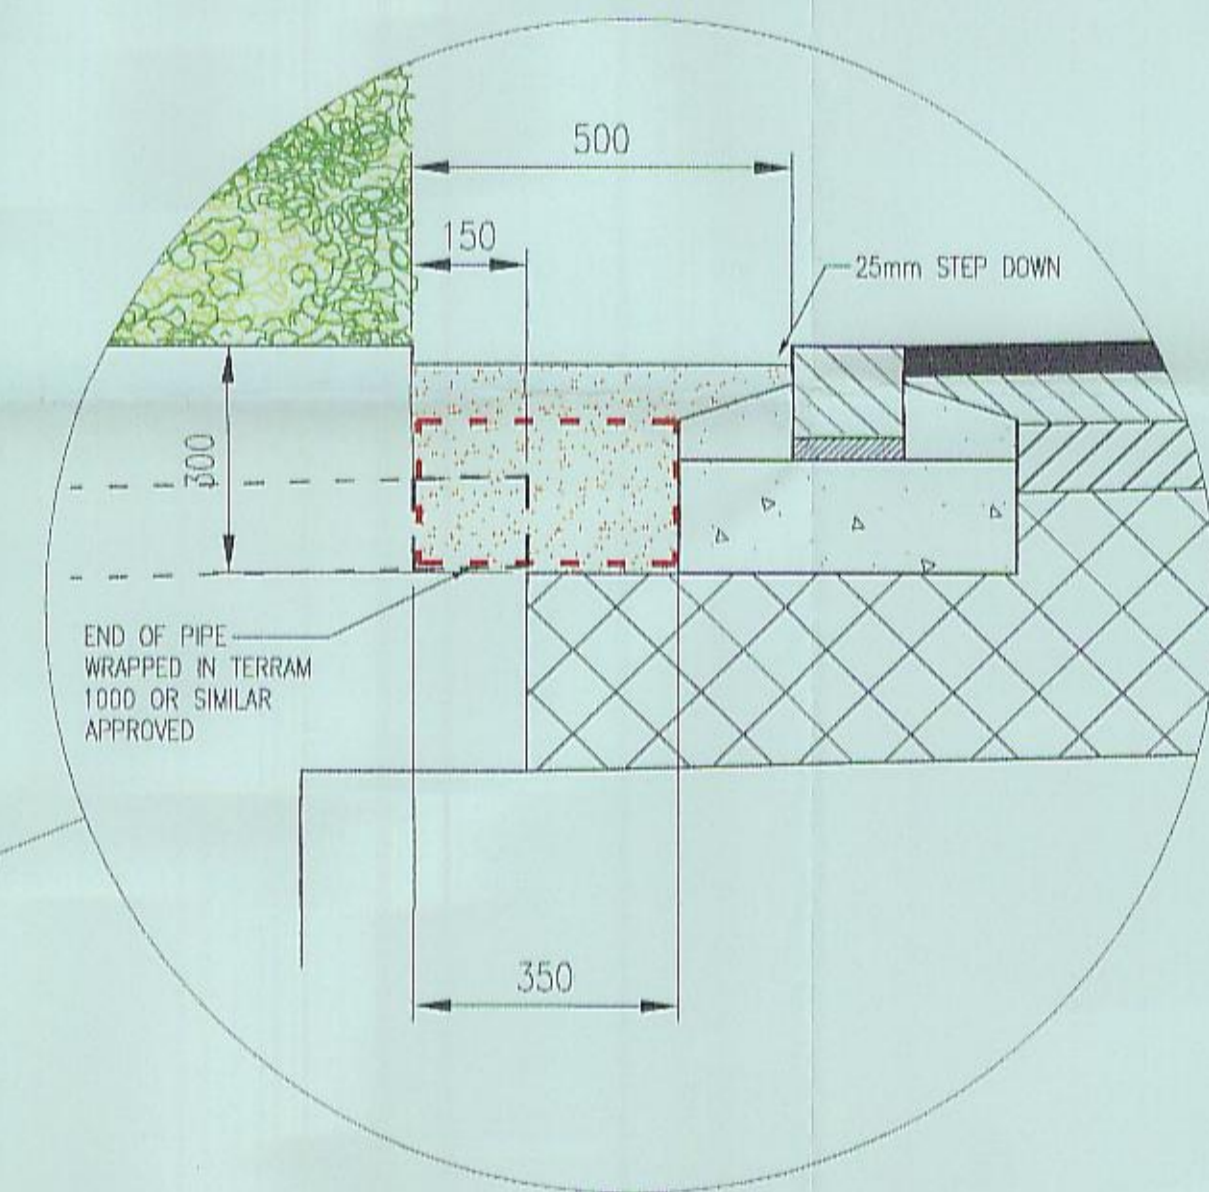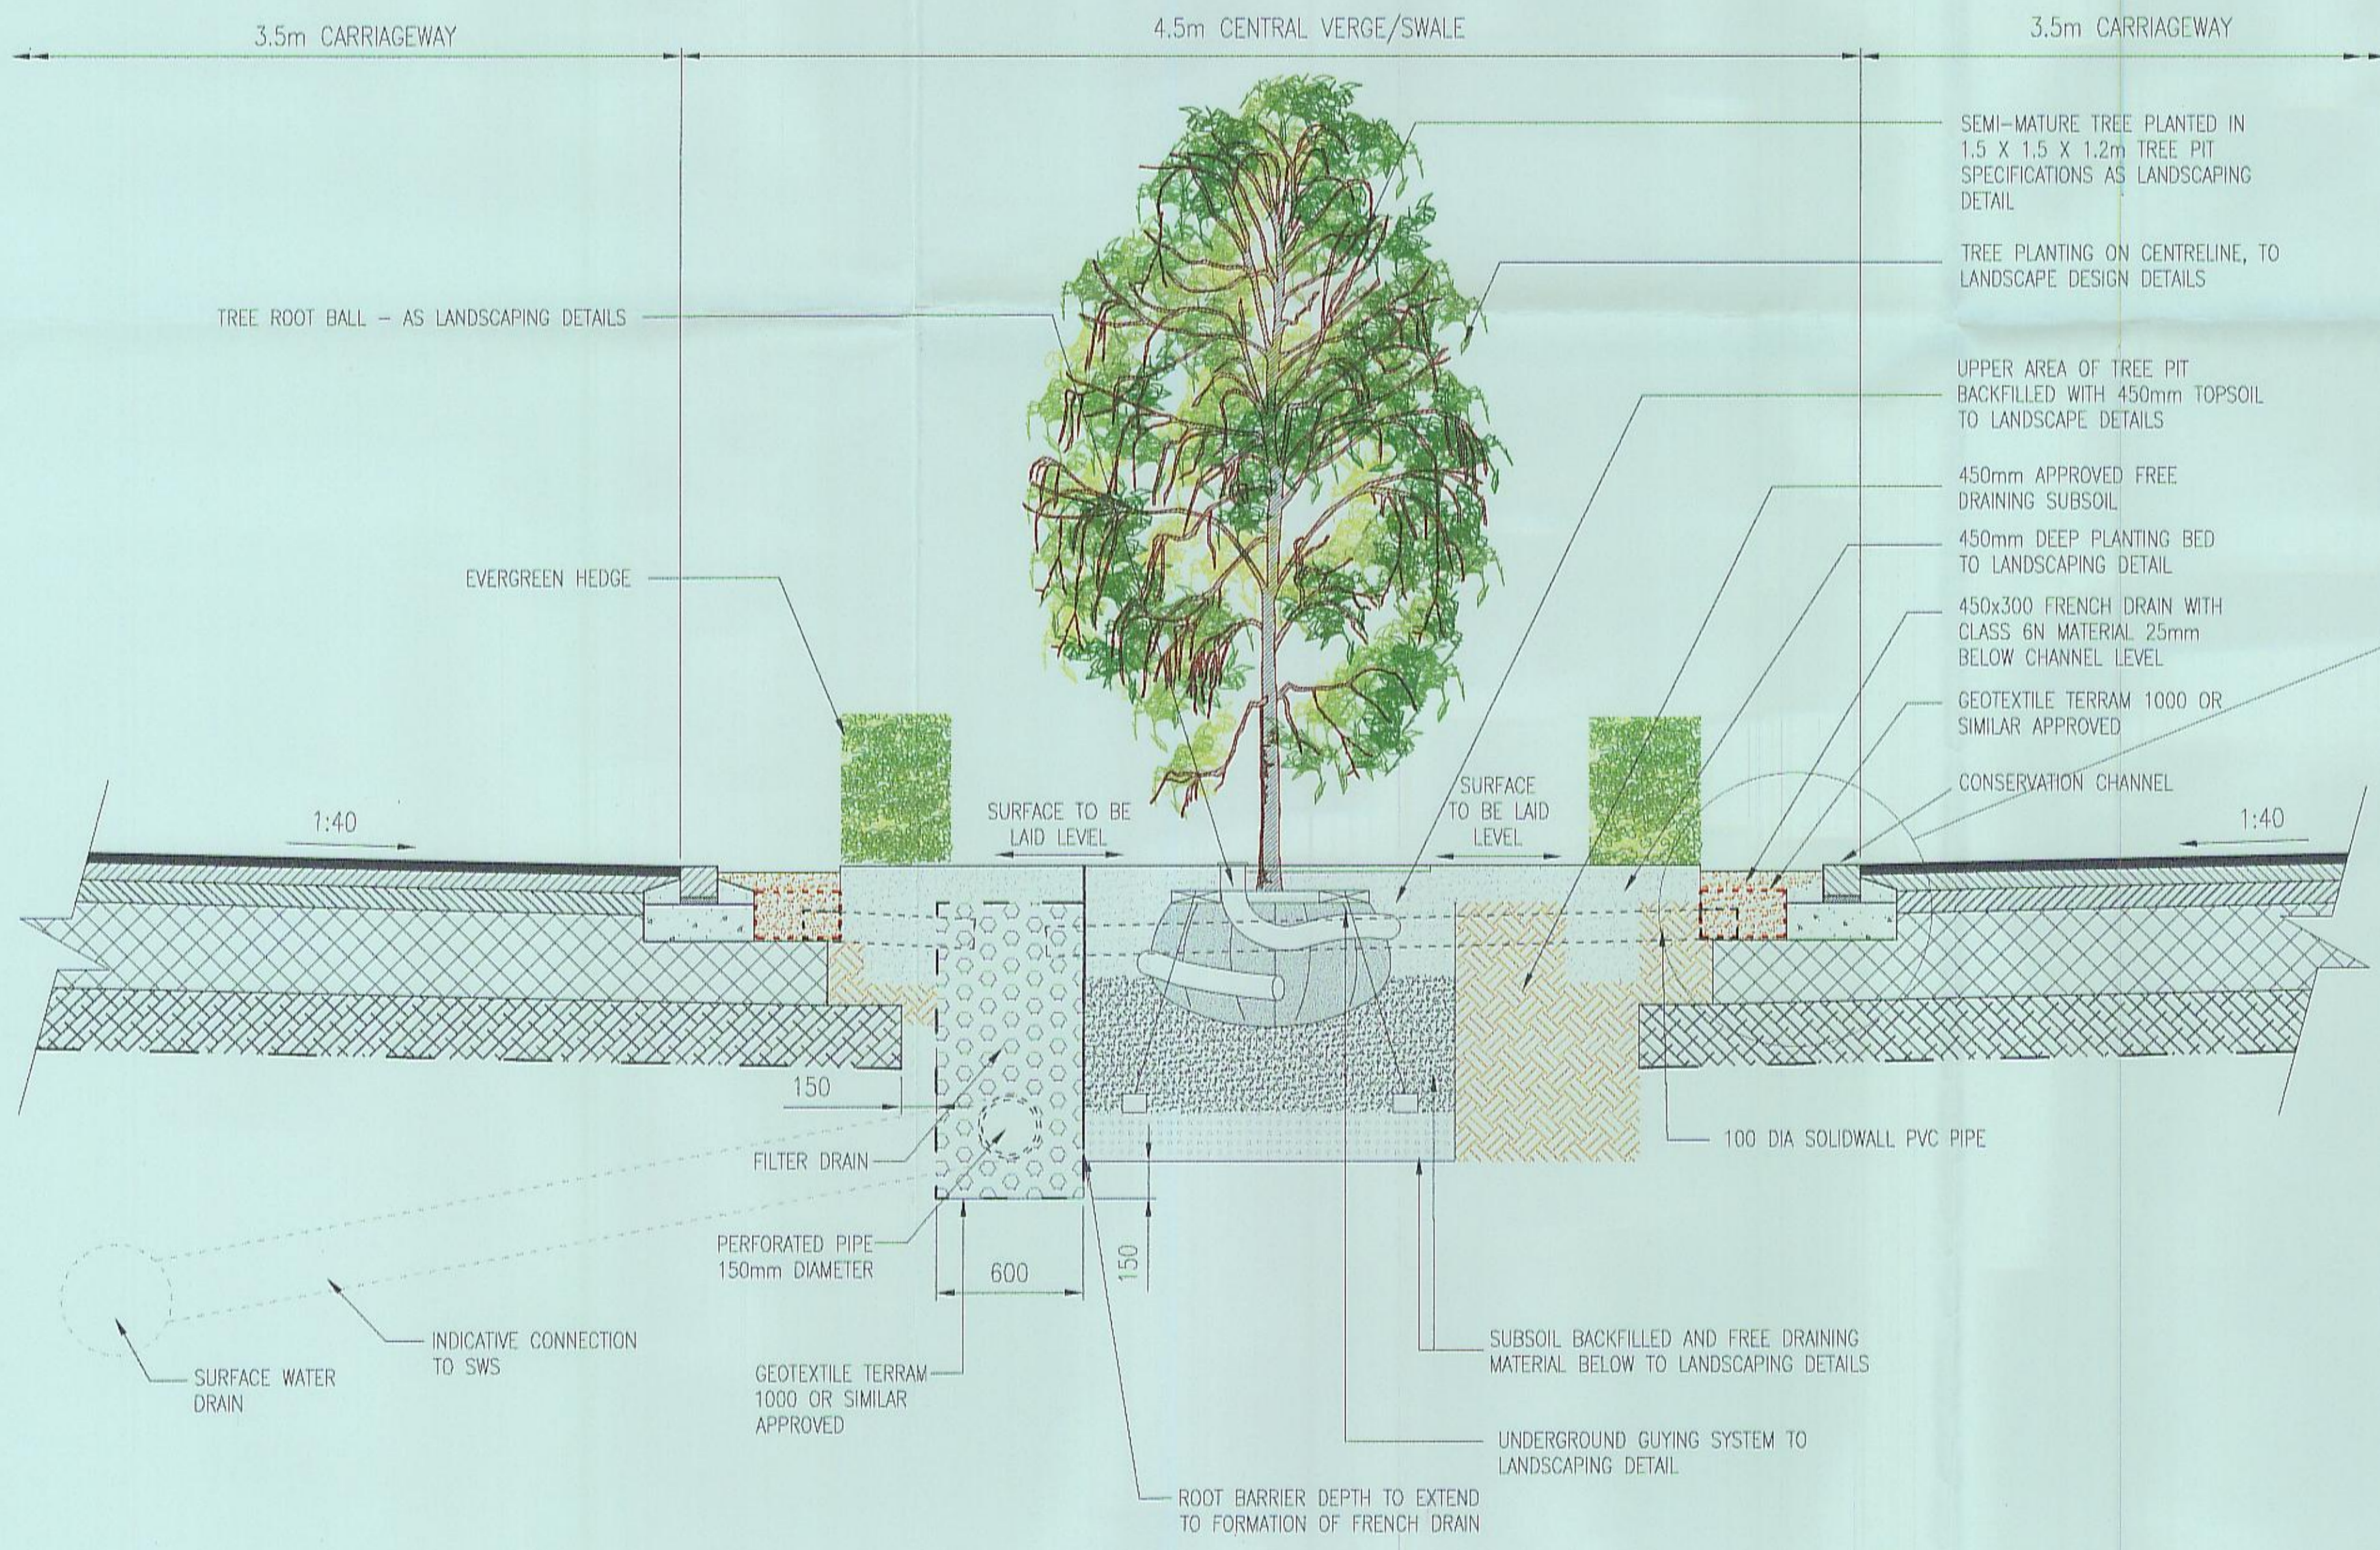

REV	DATE	BY	DESCRIPTION	CHK	APP
C	12/12/08	JAM	NOTATION AMENDED	JAM	GH
B	08/12/08	JAM	RESERVE CENTRAL RESERVE	JAM	GH
A	05/12/08	RJL	FIRST ISSUE	JAM	GH

DRAWING STATUS: FOR TECHNICAL APPROVAL

Mountbatten House, Basing View, Basingstoke, Hampshire RG21 4HJ  
Tel: +44 (0)1256 318800 Fax: +44 (0)1256 318700  
http://www.wspgroup.com

CLIENT: COUNTRYSIDE PROPERTIES

ARCHITECT:

PROJECT: SOUTH WEST BICESTER  
BICESTER, OXFORDSHIRE

TITLE: SPINE ROAD A (CH 0 - 480)  
CONSTRUCTION DETAILS  
CENTRAL RESERVATION DRAINAGE DETAILS

SCALE @ A1:	CHECKED:	APPROVED:
1:20	JAM	GH
CAD FILE:	DESIGN DRAWN:	DATE:
1903-SD-120	RJL	December 2008

PROJECT No:	DRAWING No:	REV:
11011903	1903/SD/120	C

23/04/2009 14:12:51 Alan-Morley\_jam