


DO NOT SCALE

- NOTES**
1. ALL DIMENSIONS ARE IN METRES UNLESS OTHERWISE STATED. SUMMERY ALL LEVELS ABOVE DATUM ARE ALSO IN METRES.
 2. PIPE DIAMETERS ARE IN MILLIMETRES.
 3. THIS DRAWING SHOULD BE READ IN CONJUNCTION WITH ALL CONCERNING DETAILS, DRAWINGS & SPECIFICATIONS.
 4. ALL FOUL WATER SERVICES ARE TO BE CARRIED OUT IN ACCORDANCE WITH SERVICES FOR ADOPTION 9th EDITION.
 5. PRIOR TO CONSTRUCTION WORKS COMMENCING ON SITE, THE LOCATION OF ALL EXISTING SERVICES ARE TO BE CHECKED AND THEIR LOCATION CONFIRMED.
 6. THE LOCATION OF ANY SERVICES SHOWN ON WSP DRAWINGS ARE TO BE CONFIRMED BY THE CONTRACTOR PRIOR TO ANY WORKS BEING CARRIED OUT AND THE CONTRACTOR TO LOCATE AND PROBE THE POSITION/LEVEL OF ALL SERVICES WHICH WILL AFFECT THE WORKS PRIOR TO COMMENCING ANY CONSTRUCTION.
 7. ANY REDUCTION/PROTECTIVE WORKS REQUIRED ARE TO BE IN ACCORDANCE WITH THE RELEVANT STATUTORY INSTRUMENTS AND REQUIREMENTS.
 8. FOR CONSTRUCTION DETAILS REFER TO THE RELEVANT WSP DRAWING NUMBER LISTED ON THE STANDARD ISSUE SHEET.
 9. THE CONTRACTOR IS TO KEEP A RECORD OF ANY VARIATIONS MADE ON SITE, INCLUDING THE RELATIONSHIP OF SERVICES OR WORKS TO EXISTING SERVICES OR WORKS AS SHOWN ON THIS DRAWING UPON COMPLETION OF THE PROJECT.
 10. ALL PIPES SHALL BE Laid TO FIT TO SIGHT WITH OUTGOING PIPES UNLESS OTHERWISE STATED.
 11. CLASS 5 RED A SURROUNDING TO BE USED WHERE COVER TO PIPE IS GREATER THAN 1.2m IN HOLLOWAYS OR 0.5m IN OPEN SPACE OTHERWISE CONCRETE PROTECTION WILL BE REQUIRED. PLEASE REFER TO STANDARD DETAIL.
 12. STRONG LINE INTERGRATED ROCK HEAD IS INDICATIVE ONLY AND TO BE USED FOR DESIGN.

PHASE 1 FOUL WATER
PHASE 3 SURFACE WATER

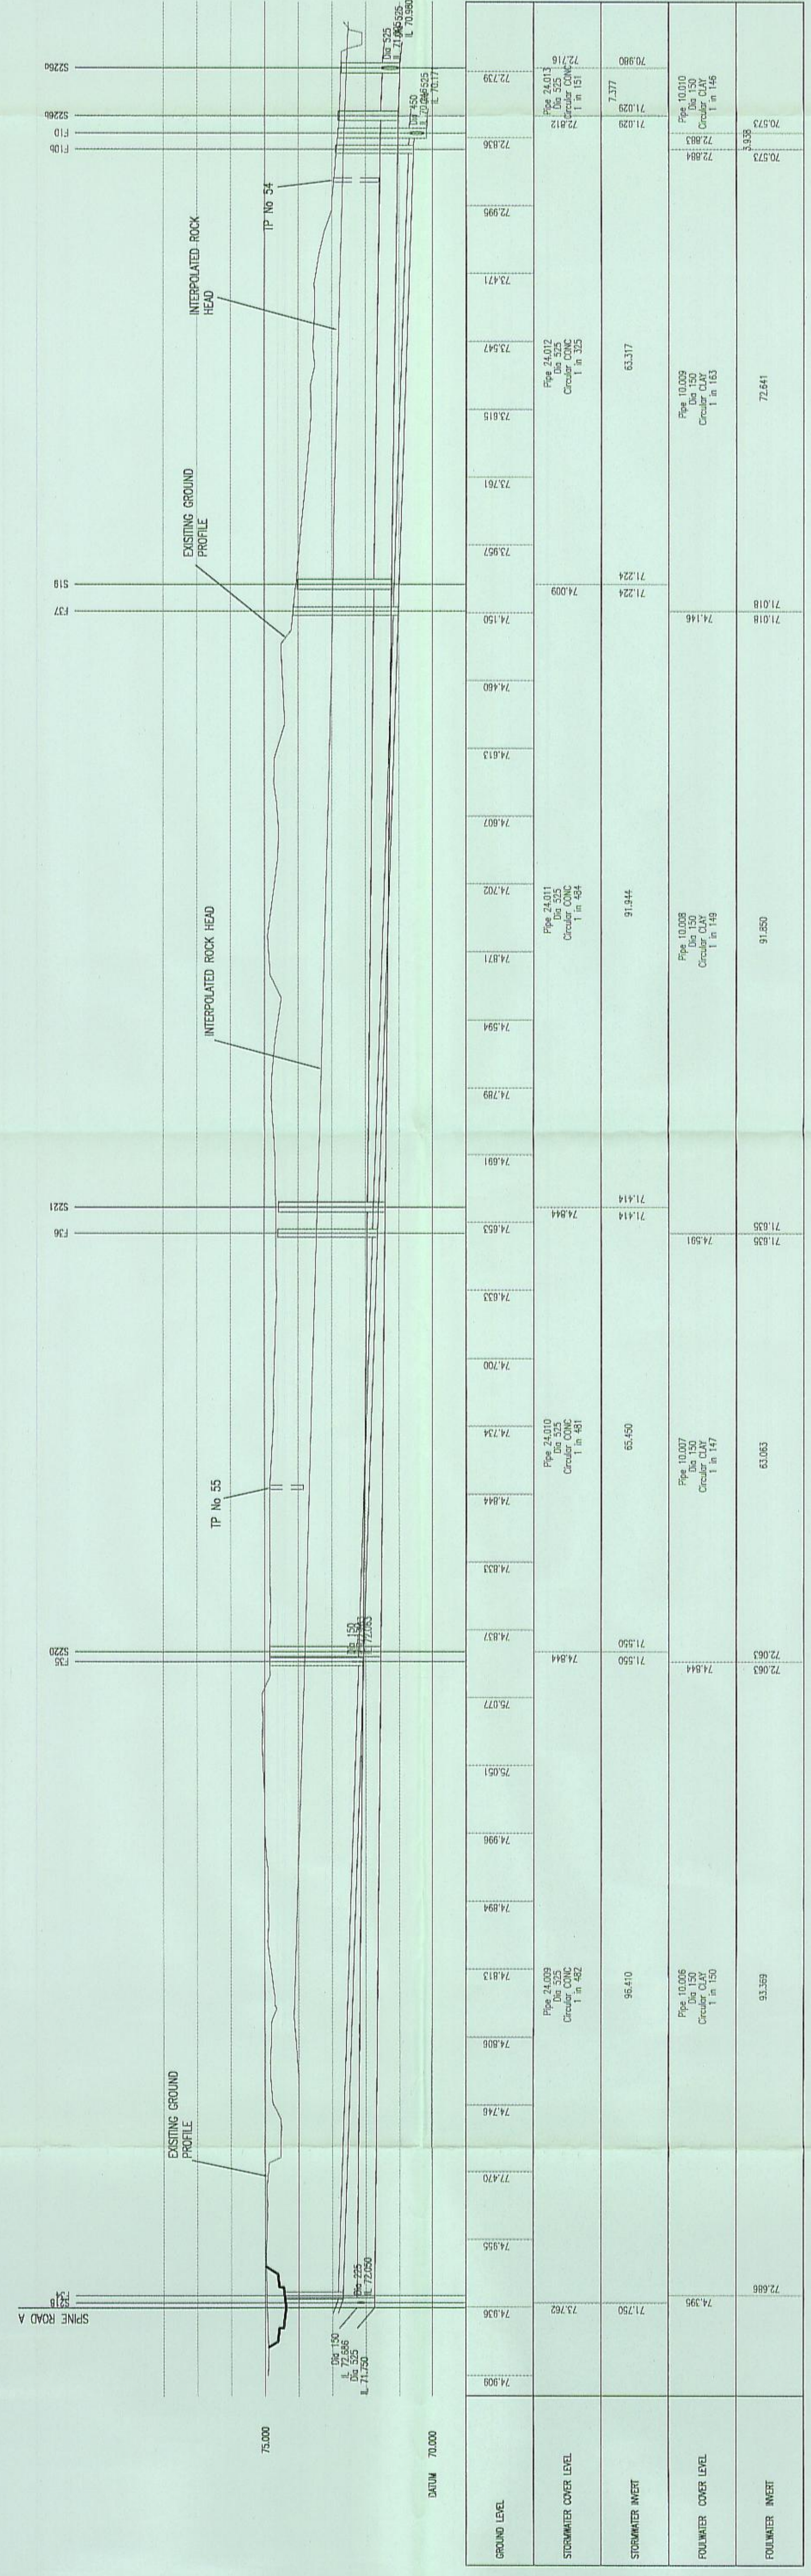

LONGITUDINAL SECTION
SCALE: 1:500 (HORIZ)
1:100 (VERT)

FOR LAYOUT DETAILS REFER TO
DWG NO 1933/01/03

NO	DATE	BY	DESCRIPTION	CHK	APP
1					
2					
3					
4					
5					
6					
7					
8					
9					
10					

FOR TECHNICAL APPROVAL

WSP
WSP Group plc
Mountbatten House, Southgate, Bishops Cleeve, Mansfield, Nottinghamshire NG21 4HJ
Tel: 44 (0) 1925 918800 Fax: 44 (0) 1925 918770
http://www.wspgroup.com

CLIENT	PROJECT	PROPOSED
COUNTRYSIDE PROPERTIES		
SOUTH WEST BIGGESTER BIGGESTER OXFORDSHIRE		
FOUL AND SURFACE WATER DRAINAGE NORTHERN CATCHMENT LONGITUDINAL SECTION		
DRAWN BY: H158311/06 CHECKED BY: JML DATE: February 2008	ISSUED BY: JML DATE: February 2008	APPROVED BY: JML
PROJECT NO: 1933/01/03	DRAWING NO: 1933/01/03	SHEET NO: 10
CUSTOMER NO: 11011903	DRAWING TITLE: 1933RP/007	SHEET NO: E