





**NOTES**  
 CONTRACTORS MUST VERIFY ALL DIMENSIONS ON SITE BEFORE COMMENCING WORK.  
 DO NOT SCALE FROM THIS DRAWING.  
 MCBAINS COOPER CONSULTING LTD COPYRIGHT

BIM TRANSMITTAL DISCLAIMER  
 MCBAINS COOPER CONSULTING LTD MAKES NO EXPRESS OR IMPLIED WARRANTIES WITH RESPECT TO THE CHARACTER, FUNCTION, OR CAPABILITIES OF THE DATA (INCLUDING OF 3RD PARTY DATA INCORPORATED WITHIN), OR THE SUITABILITY OF THE DATA FOR ANY PARTICULAR PURPOSE BEYOND THOSE STATED HEREIN. THE USER ACCEPTS FULL RESPONSIBILITY FOR THE USE OF THE DATA TO OUR STANDARD TERMS AND CONDITIONS FOR FURTHER DETAILS.

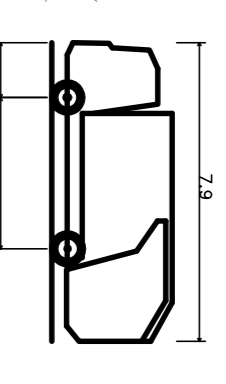

D332 Refuse Vehicle  
 Overall Length 2.800m  
 Overall Width 1.800m  
 Overall Body Height 2.400m  
 Max Track Width 1.800m  
 Lock-to-lock Time 6.000s  
 Curb-to-curb Turning Radius 6.025m

P1 ISSUED FOR PLANNING	28.01.16	CT
REV/ AMENDMENT	DATE	CHNG

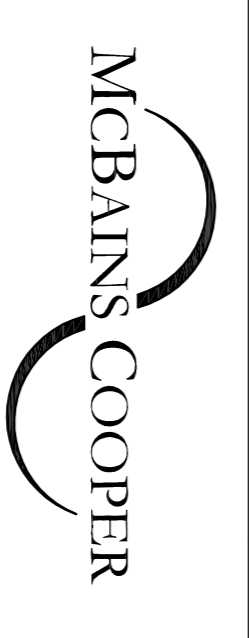

MCBAINS COOPER CONSULTING LTD.  
 120 OLD BROAD STREET LONDON EC4A 3DF  
 TELEPHONE: 020 7786 7980

CLIENT  
**BELLMAY**

PROJECT  
**PARCEL KM5 + KN22  
 KINGSMERE  
 BICESTER, OXFORDSHIRE**

DRAWING TITLE  
**VEHICLE TRACKING  
 REFUSE TENDER  
 SHEET 1**



DATE CREATED	JAN 16	CHECKED BY	JAB	SCALE	1:500 @ A1	DRAWING DOCUMENT REFERENCE	74.0
DRAWING NUMBER	57699	PROJECT ORGANIZATION	MBC - XX - SI - DR - C - 00371	SHEET NUMBER	S2	DATE	P1