


**NOTES**

CONTRACTORS MUST VERIFY ALL DIMENSIONS ON SITE BEFORE COMMENCING WORK. THIS DRAWING IS FOR INFORMATION ONLY AND DOES NOT SCALE FROM THIS DRAWING.

MCBAINS COOPER CONSULTING LTD COPYRIGHT


BIM TRANSMITTAL DISCLAIMER

MCBAINS COOPER CONSULTING LTD MAKES NO EXPRESS OR IMPLIED WARRANTIES WITH RESPECT TO THE CHARACTER, FUNCTION, OR CAPABILITIES OF THE DATA (INCLUDING OF 3RD PARTY DATA INCORPORATED WITHIN), OR THE SUITABILITY OF THE DATA FOR ANY PARTICULAR PURPOSE BEYOND THOSE STATED HEREIN. THE USER SHALL BE RESPONSIBLE FOR VERIFYING THE ACCURACY OF THE DATA TO OUR STANDARD TERMS AND CONDITIONS FOR FURTHER DETAILS.

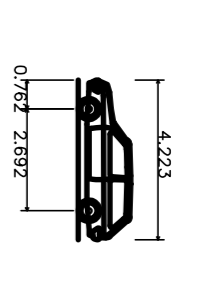


DB32 Private Car

Overall Length	4.223m
Overall Width	1.715m
Max Wheelbase	2.535m
Max Track Width	1.625m
Max Turn-off Radius	5.190m
Max Turn-on Radius	5.190m

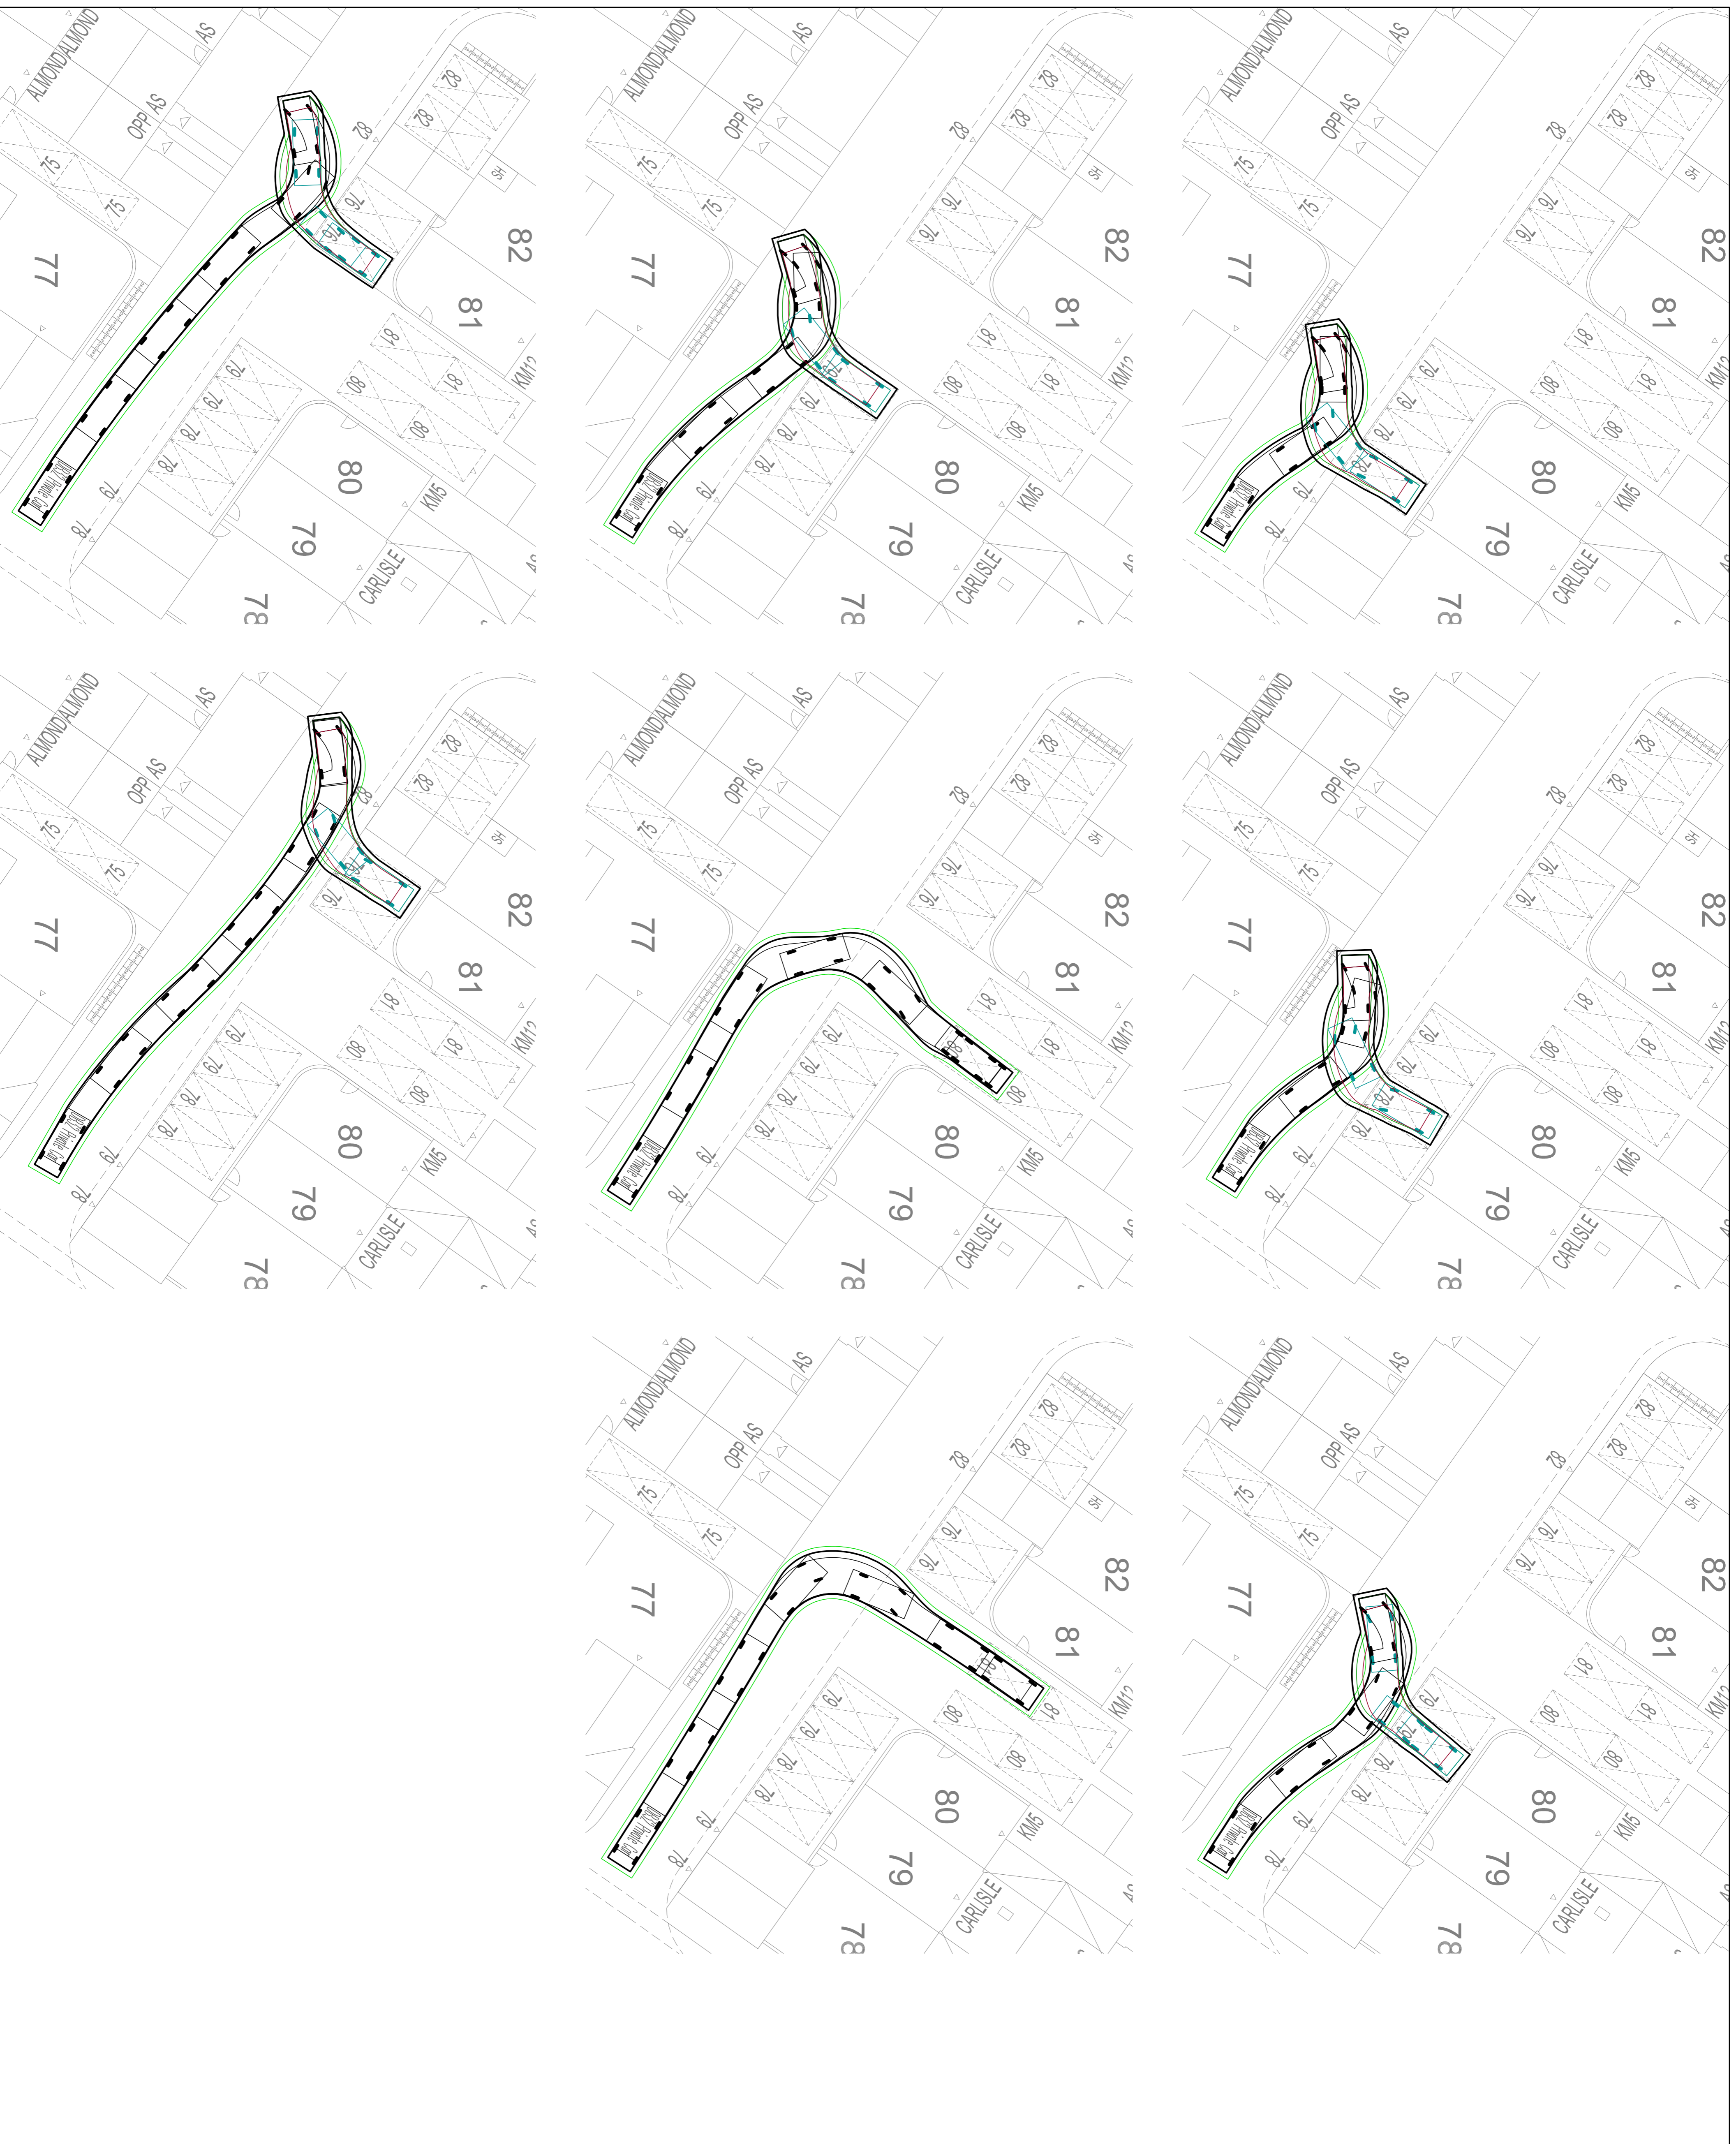

P1 ISSUED FOR PLANNING 28.01.16 CT

REV/ AMENDMENT	DATE	CHNG

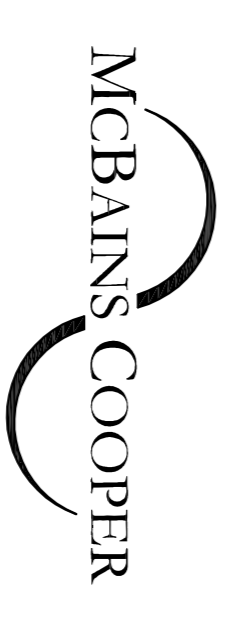


**MCBAINS COOPER CONSULTING LTD.**  
 120 OLD BROAD STREET LONDON EC4A 3DF  
 TELEPHONE: 020 7786 7980

**CLIENT**  
 BELLWAY

**PROJECT**  
 PARCEL KM5 + KN22  
 KINGSMERE  
 BICESTER, OXFORDSHIRE

**DRAWING TITLE**  
 VEHICLE TRACKING  
 PARKING COURT 3

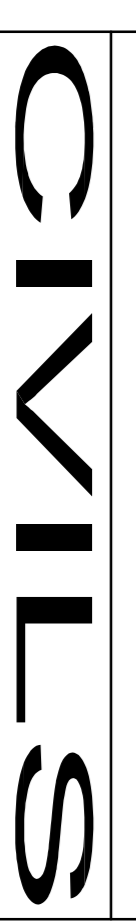

DATE ORDERED	JAN 16	CHECKED BY	JAB	SCALE	1:500 @ A1	SHAWING	
DRAWING DOCUMENT REFERENCE	57699 XXXXX - MBC - XX - SI - DR - C - 00377						
PROJECT NO.	57699	PROJECT ORIGINATOR	ZONE LEVEL	THE DRAWING NUMBER	S2		P1