

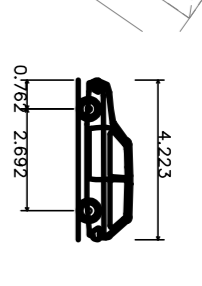
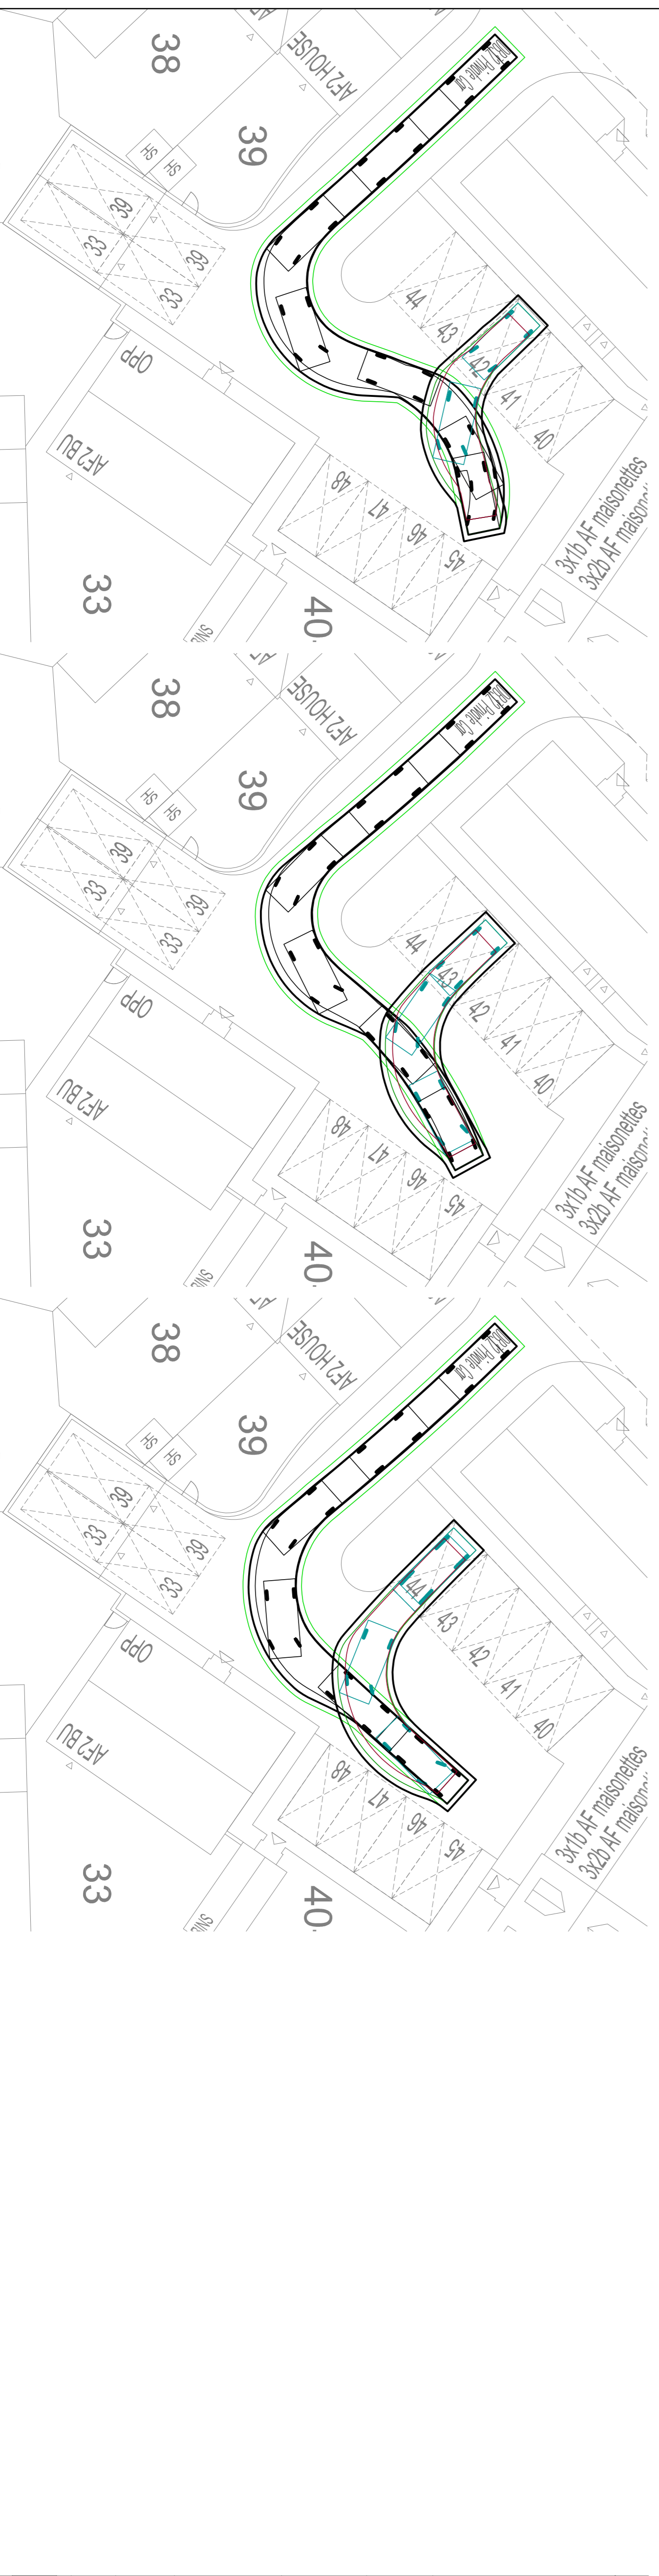


NOTES
 CONTRACTORS MUST VERIFY ALL DIMENSIONS ON SITE BEFORE COMMENCING WORKS.
 DO NOT SCALE FROM THIS DRAWING.
 MCBAINS COOPER CONSULTING LTD COPYRIGHT

BIM TRANSMITTAL DISCLAIMER
 MCBAINS COOPER CONSULTING LTD MAKES NO EXPRESS OR IMPLIED WARRANTIES WITH RESPECT TO THE CHARACTER, FUNCTION, OR CAPABILITIES OF THE DATA (INCLUDING OF 3RD PARTY DATA INCORPORATED WITHIN), OR THE SUITABILITY OF THE DATA FOR ANY PARTICULAR PURPOSE BEYOND THOSE STATED HEREIN. THE USER ACCEPTS FULL RESPONSIBILITY FOR THE USE OF THE DATA IN ACCORDANCE WITH OUR STANDARD TERMS AND CONDITIONS FOR FURTHER DETAILS.

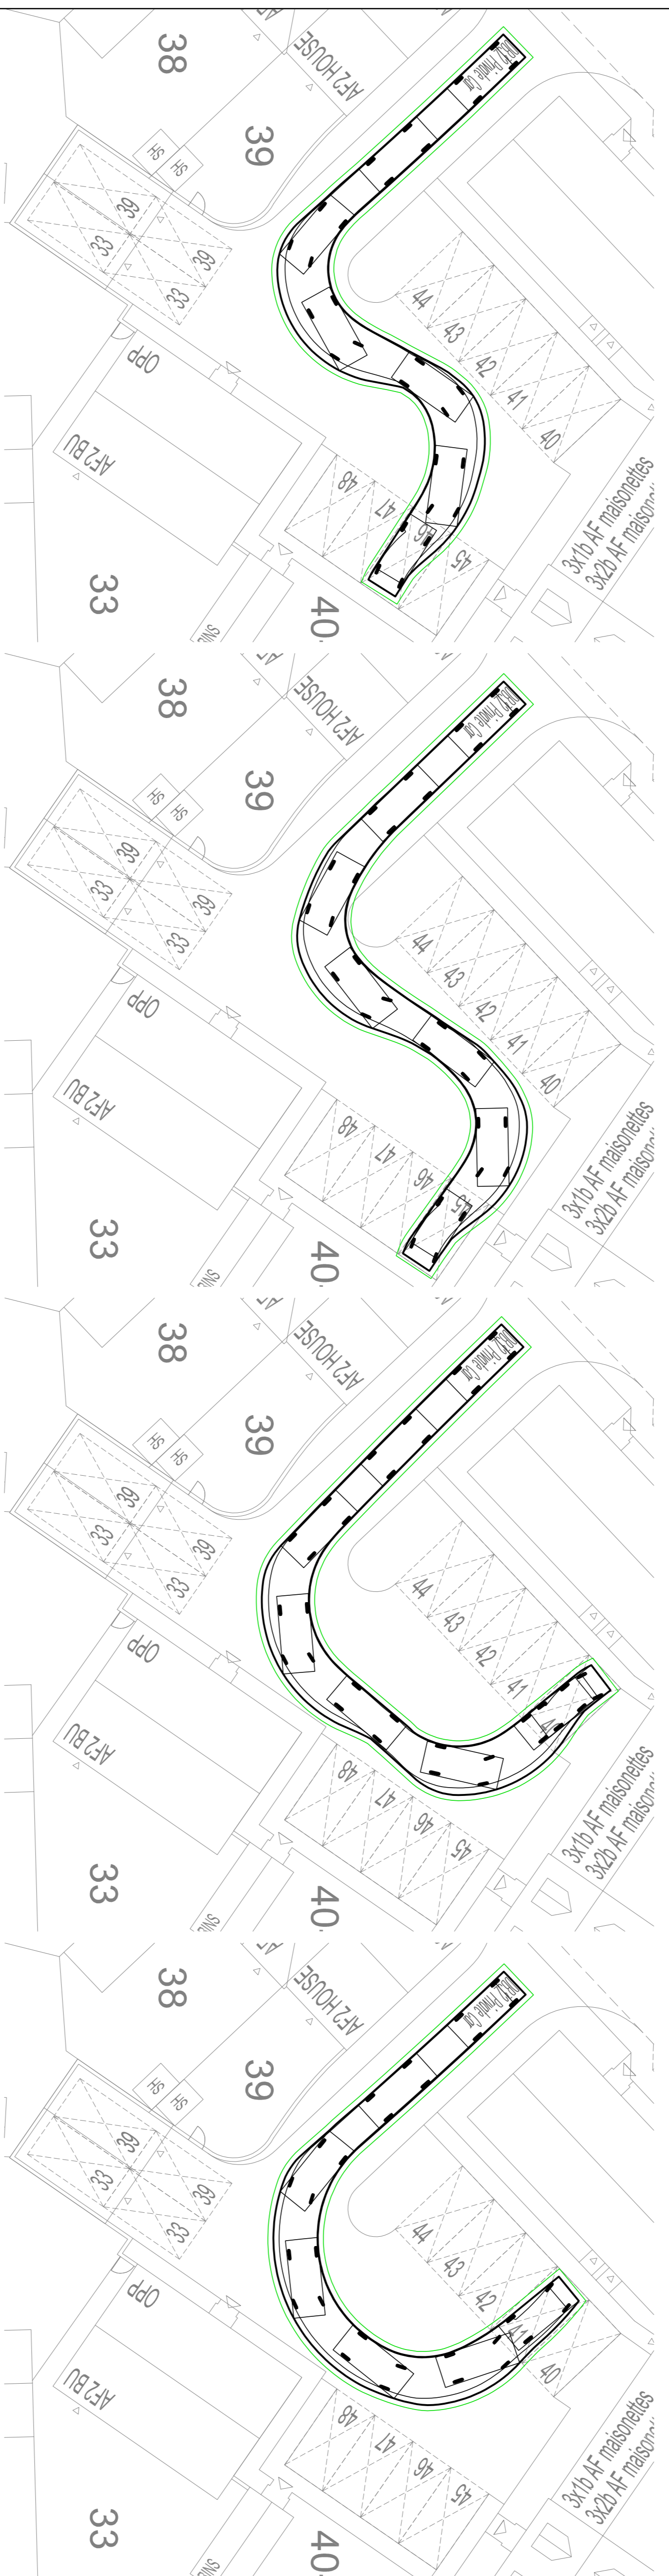

DB32 Private Car
 Overall Length 4.223m
 Overall Width 1.713m
 Max Body Height 1.525m
 Max Track Width 1.625m
 Curb-to-kerb Height 1.625m
 Curb-to-kerb Turning Radius 5.178m

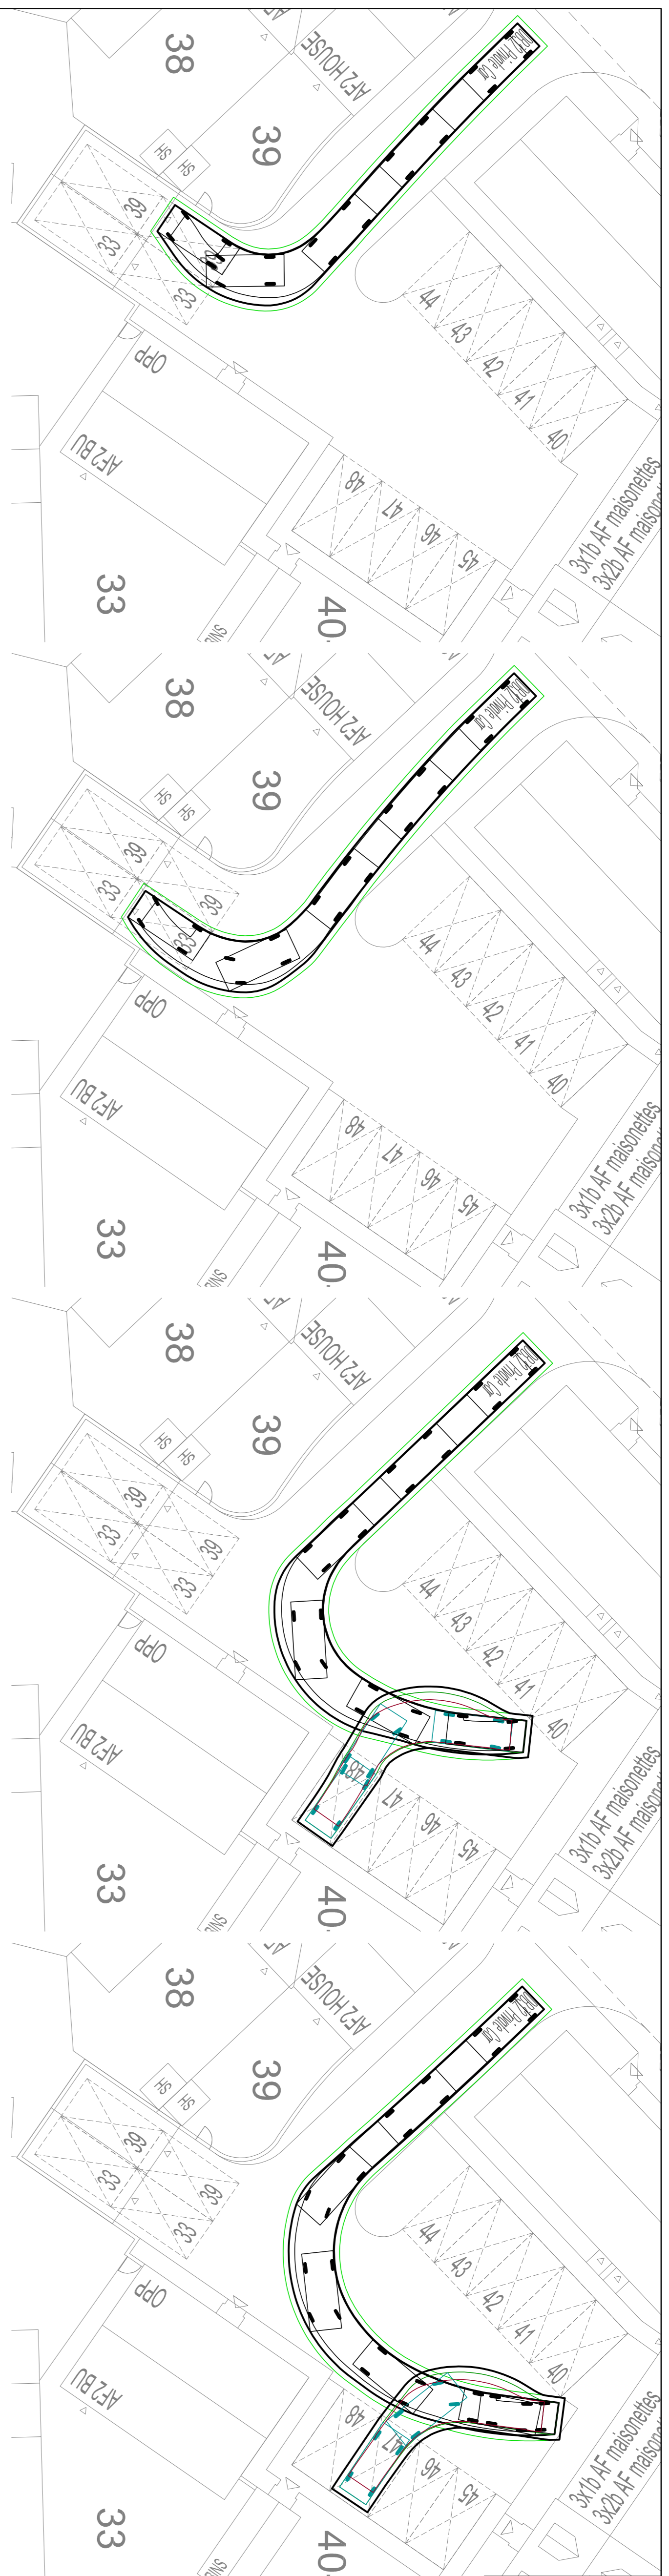

P1 ISSUED FOR PLANNING 28.01.16 CT

REV/	AMENDMENT	DATE	CHNG

MCBAINS COOPER
 MCBAINS COOPER CONSULTING LTD.
 120 OLD BROAD STREET LONDON EC4A 3DF
 TELEPHONE: 020 7580 7580

CLIENT
 BELLWAY

PROJECT
 PARCEL KM6 + KN22
 KINGSMERE
 BICESTER, OXFORDSHIRE

DRAWING TITLE
 VEHICLE TRACKING
 PARKING COURT 4

CIVILS

DATE GENERATED	DESIGNED BY	CHECKED BY	SCALE	SHRINKAGE
JAN 16	JAB	CT	1:500 @ A1	

DRAWING DOCUMENT REFERENCE: 57699 XXXXX - MBC - XX - SI - DR - C - 00378

PROJECT ORGANIZATION ZONE LEVEL THE SHEET NUMBER SHEET/REVISION

57699 XXXXX - MBC - XX - SI - DR - C - 00378 S2 P1