




FRONT ELEVATION

SIDE ELEVATION


REAR ELEVATION

NOTES
 CONTRACTORS MUST VERIFY ALL DIMENSIONS ON SITE BEFORE COMMENCING ANY WORK ON SHOP DRAWINGS
 DO NOT SCALE FROM THIS DRAWING
 MCBAINS COOPER CONSULTING LTD COPYRIGHT


NOTE:
 ALL BATHROOMS, LANDINGS & ENSUITE WINDOWS TO HAVE OBSCURED GLASS.
 REFER TO EXTERNAL MATERIALS PLAN FOR SPECIFIC MATERIALS AND COLORS.

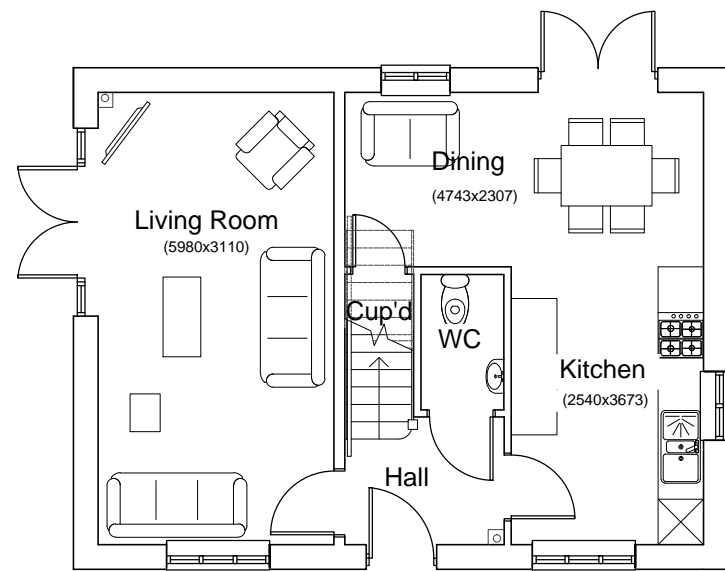


GROUND FLOOR PLAN

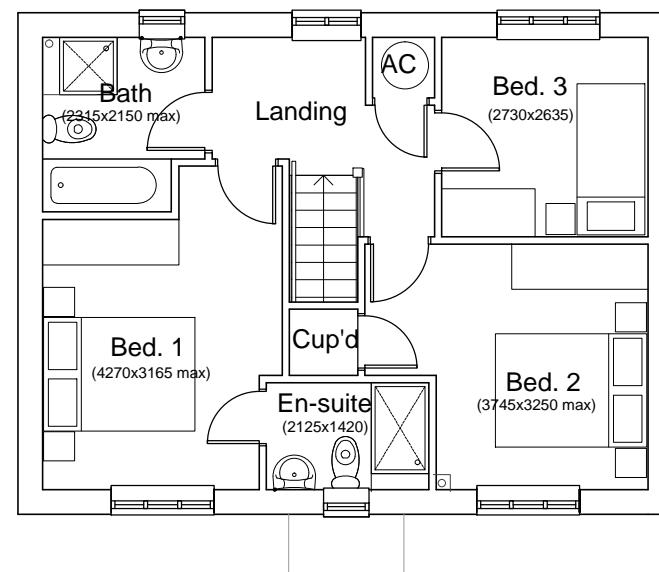

FIRST FLOOR PLAN

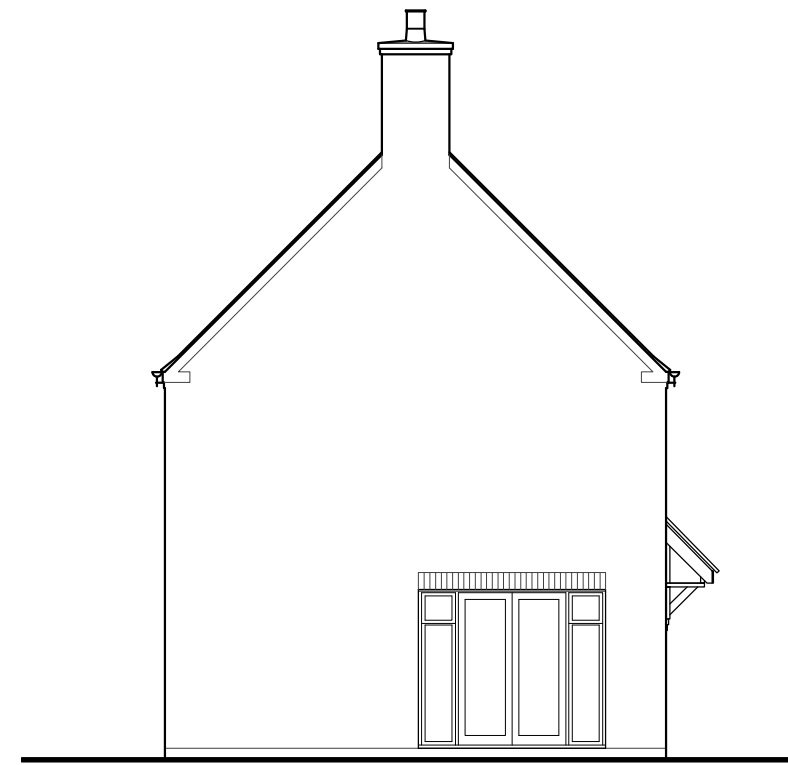

SIDE ELEVATION

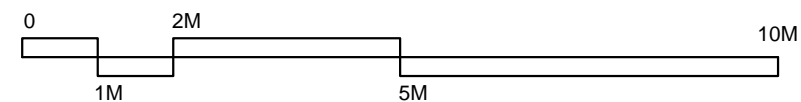

REV	AMENDMENT	DATE	CHKD
DRAWING STATUS: PLANNING			



MCBAINS COOPER CONSULTING LTD.
 BEECHWOOD GROVE PARK, WALTHAM ROAD, MADDENHEAD SL8 5LW
 TELEPHONE: 01628 854300 FACSIMILE: 01628 854321

CLIENT
Bellway

PROJECT
 PARCELS KM5 & KM22
 KINGSMERE
 OXFORDSHIRE
 DRAWING TITLE
 HOUSETYPE PLANS & ELEVATIONS
 WELLAND side + rear garden
 Plot 28

ARCHITECTURE

SCALE DRAWN BY CHECKED DATE
 1:100 @ A3 TS EC Jan 2016

DRAWING NUMBER	REVISION
LHG 57699 - 133	