



NOTES  
 CONTRACTORS MUST VERIFY ALL DIMENSIONS ON SITE BEFORE COMMENCING ANY WORK ON SHOP DRAWINGS  
 DO NOT SCALE FROM THIS DRAWING  
 MCBAINS COOPER CONSULTING LTD COPYRIGHT


NOTE:  
 ALL BATHROOMS, LANDINGS & ENSUITE WINDOWS TO HAVE OBSCURED GLASS.  
 REFER TO EXTERNAL MATERIALS PLAN FOR SPECIFIC MATERIALS AND COLORS.

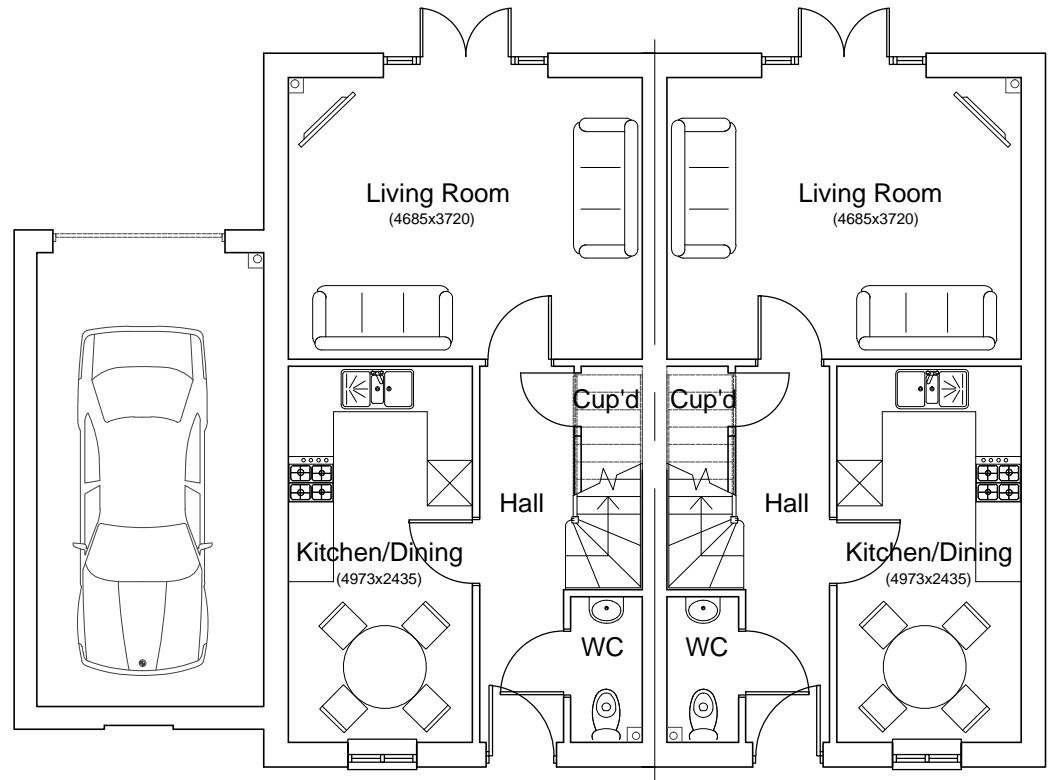


GROUND FLOOR PLAN

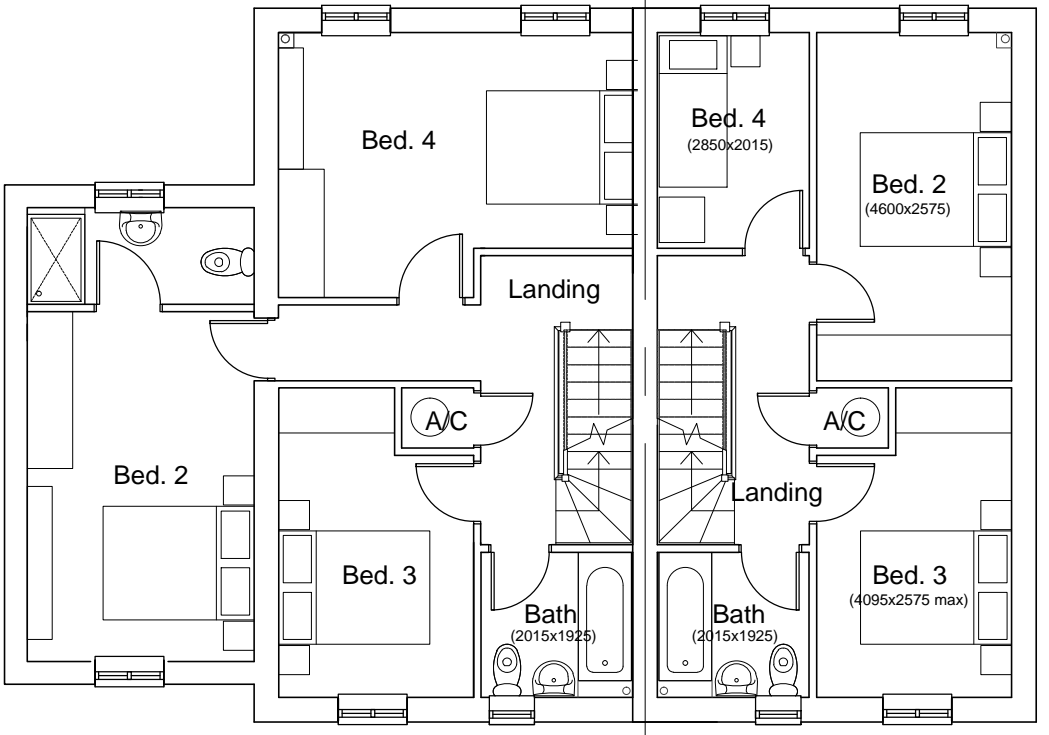

FIRST FLOOR PLAN

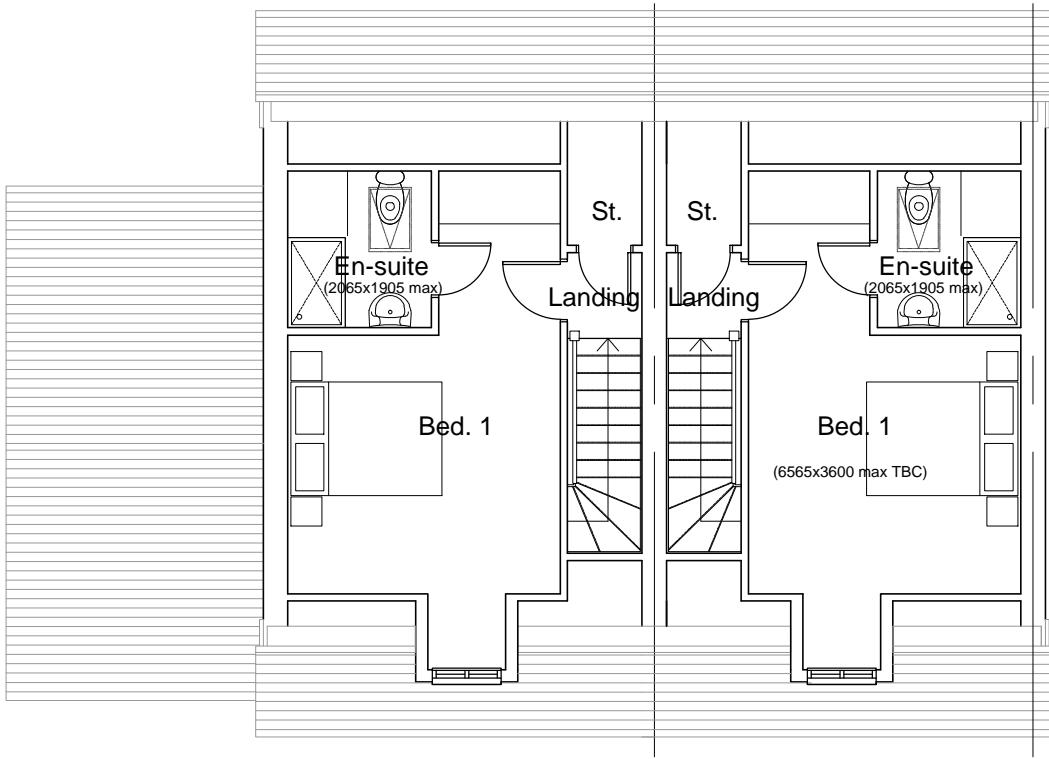

SECOND FLOOR PLAN

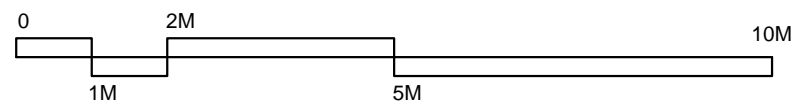

REV	AMENDMENT	DATE	CHKD
A	Amended to suit comments	08.02.16	EC

DRAWING STATUS: **PLANNING**



MCBAINS COOPER CONSULTING LTD.  
 BEECHWOOD GROVE PARK, WALTHAM ROAD, MADDENHEAD SL8 5LW  
 TELEPHONE: 01628 654300 FACSIMILE: 01628 854321

CLIENT: **Bellway**

PROJECT: PARCELS KM5 & KM22  
 KINGSMERE  
 OXFORDSHIRE

DRAWING TITLE: HOUSETYPE PLANS & ELEVATIONS  
 CARLISLE & KM12  
 Plots 81-82

**ARCHITECTURE**

SCALE	DRAWN BY	CHECKED	DATE
1:100 @ A3	TS	EC	Jan 2016

DRAWING NUMBER	REVISION
LHG 57699 - 150	A