



NOTES

CONTRACTORS MUST VERIFY ALL DIMENSIONS ON SITE BEFORE COMMENCING ANY WORK ON SHOP DRAWINGS
DO NOT SCALE FROM THIS DRAWING
MCBAINS COOPER CONSULTING LTD COPYRIGHT


NOTE:
ALL BATHROOMS, LANDINGS & ENSUITE WINDOWS TO HAVE OBSCURED GLASS.
REFER TO EXTERNAL MATERIALS PLAN FOR SPECIFIC MATERIALS AND COLORS.

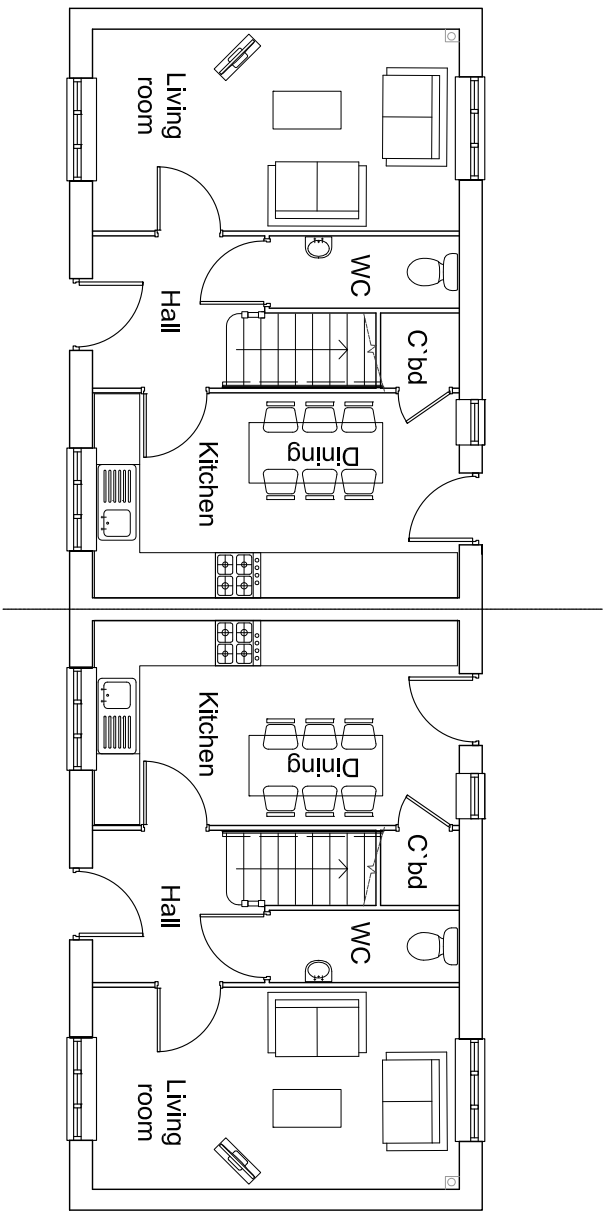

GROUND FLOOR PLAN

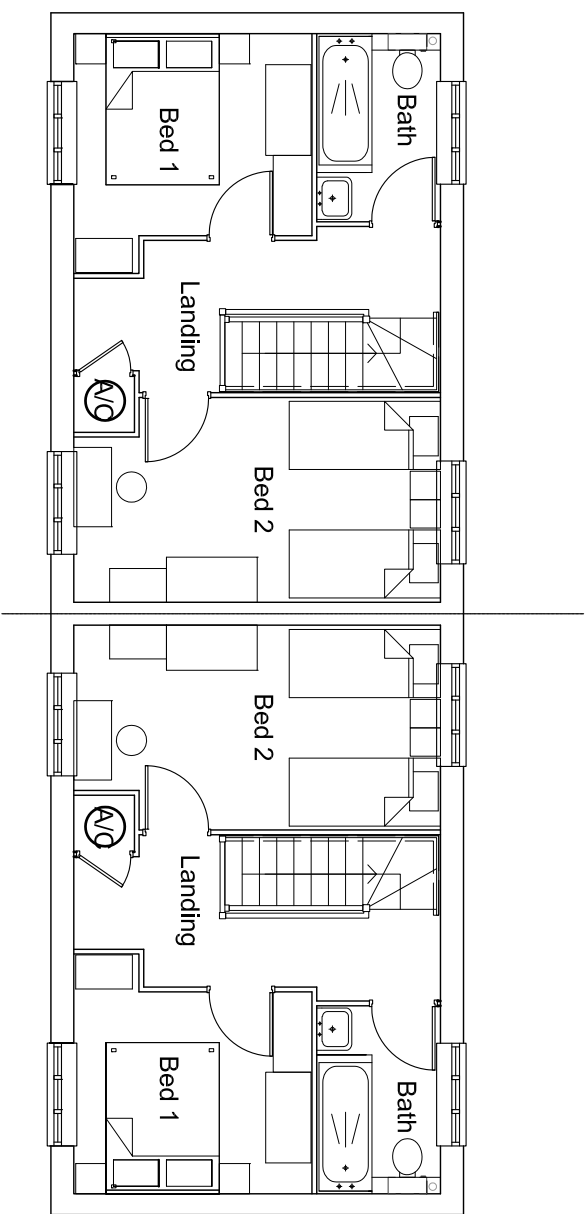

FIRST FLOOR PLAN

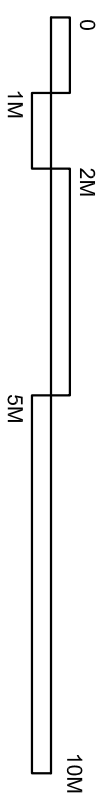

| REV/ AMENDMENT | DATE | CHD |
|-----------------|------|-----|
| PLANNING | | |



MCBAINS COOPER CONSULTING LTD.
BEECHWOOD GROVE PARK, WALTHAM ROAD, MADDENHAY SLE 3JW
TELEPHONE: 01828 854300 FACSIMILE: 01828 854321



PROJECT
PARCELS KM5 & KM22
KINGSMERE
OXFORDSHIRE

DRAWING TITLE
HOUSETYPE PLANS & ELEVATIONS
A/F2 wide pair
Plots 90-91

ARCHITECTURE

| SCALE | DRAWN BY | CHECKED | DATE |
|-----------------|----------|---------|----------|
| 1:100 @ A3 | T S | EC | Jan 2016 |
| DRAWING NUMBER | REVISION | | |
| LHG 57699 - 182 | | | |