





**NOTES**

1. This drawing has been prepared in accordance with the scope of RPS's appointment with its client and is subject to the terms and conditions of that appointment. PS accepts no liability for any use of this document other than by its client and only for the purposes for which it was prepared and provided.
2. If received electronically it is the recipient's responsibility to print to correct scale. Only written dimensions should be used.
3. Vehicle Profile:-

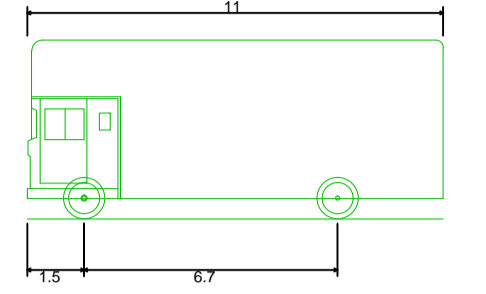

Pantechicon / Removals Van	11.000m
Overall Length	2.500m
Overall Width	4.730m
Overall Body Height	0.541m
Min Body Ground Clearance	2.500m
Track Width	6.00s
Lock to Lock Time	12.200m
Kerb to Kerb Turning Radius	

Rev	Description	Date	Initial	Checked
A	Fence type at site access amended. Ped crossing moved west	12/01/16	HSS	JR

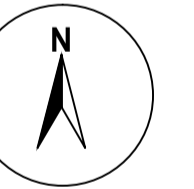

20 Milton Park  
Abingdon, Oxfordshire, OX14 4SH.  
T: +44(0)1235 432 190 E: transport@rpsgroup.com F: +44(0)1235 834 698

Client Taylor Wimpey

Project Land North Of Green Lane, Chesterton

Title Vehicle Swept Path Analysis Sheet 4

Status	Drawn By	Checked by
PRELIMINARY	HSS	SM
Project Number	Scale @ A1	Date Created
JNY8140	1:500	15/07/2015

Drawing Number	Rev
JNY8140-108	A